



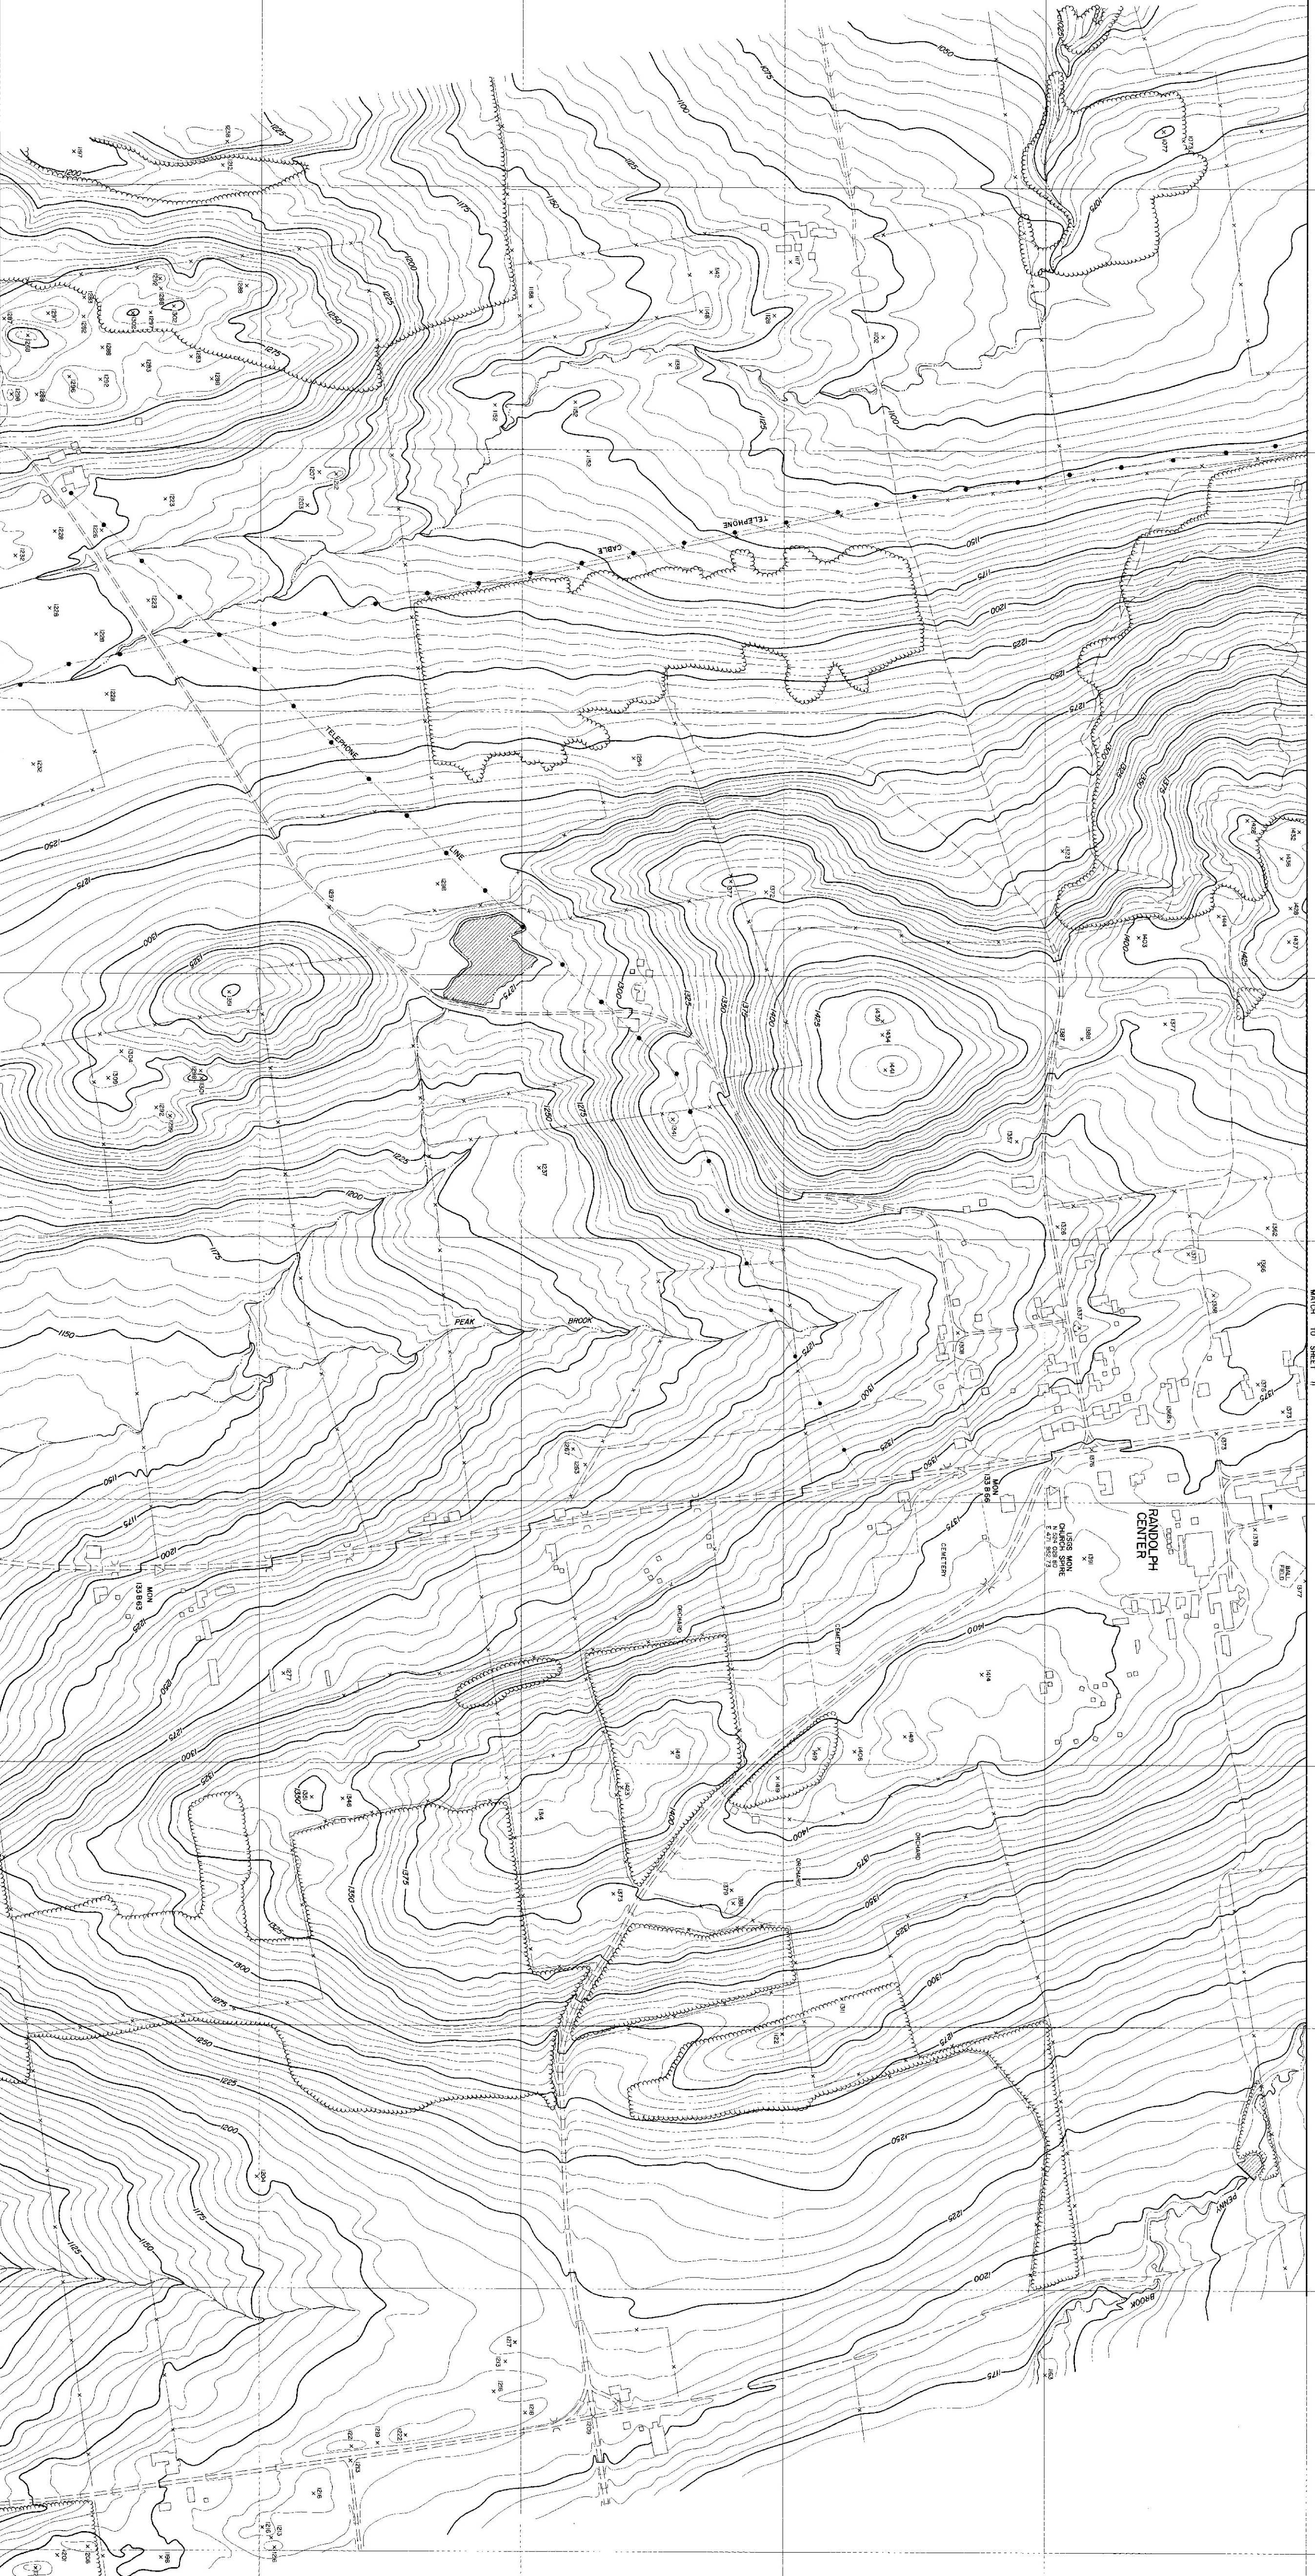

N 524 000
E 466 000
E 470 000
E 472 000
E 474 000
E 476 000
N 522 000
N 520 000

MATCH TO SHEET 9

MATCH TO SHEET 11

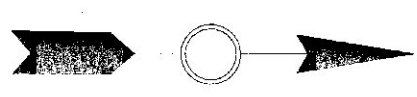

PROCESSED BY PHOTOGRAMMETRIC METHODS
SURVEYED BY PHOTOGRAMMETRIC METHODS
ARCHITECT-ENGINEER ASSOCIATES
WATSON, N.Y.
STATE OF VERMONT DEPARTMENT OF HIGHWAYS
RANDOLPH
VT. H.D. NO. 2-2-2
SHEET NO. 10 OF 27 SHEETS

