


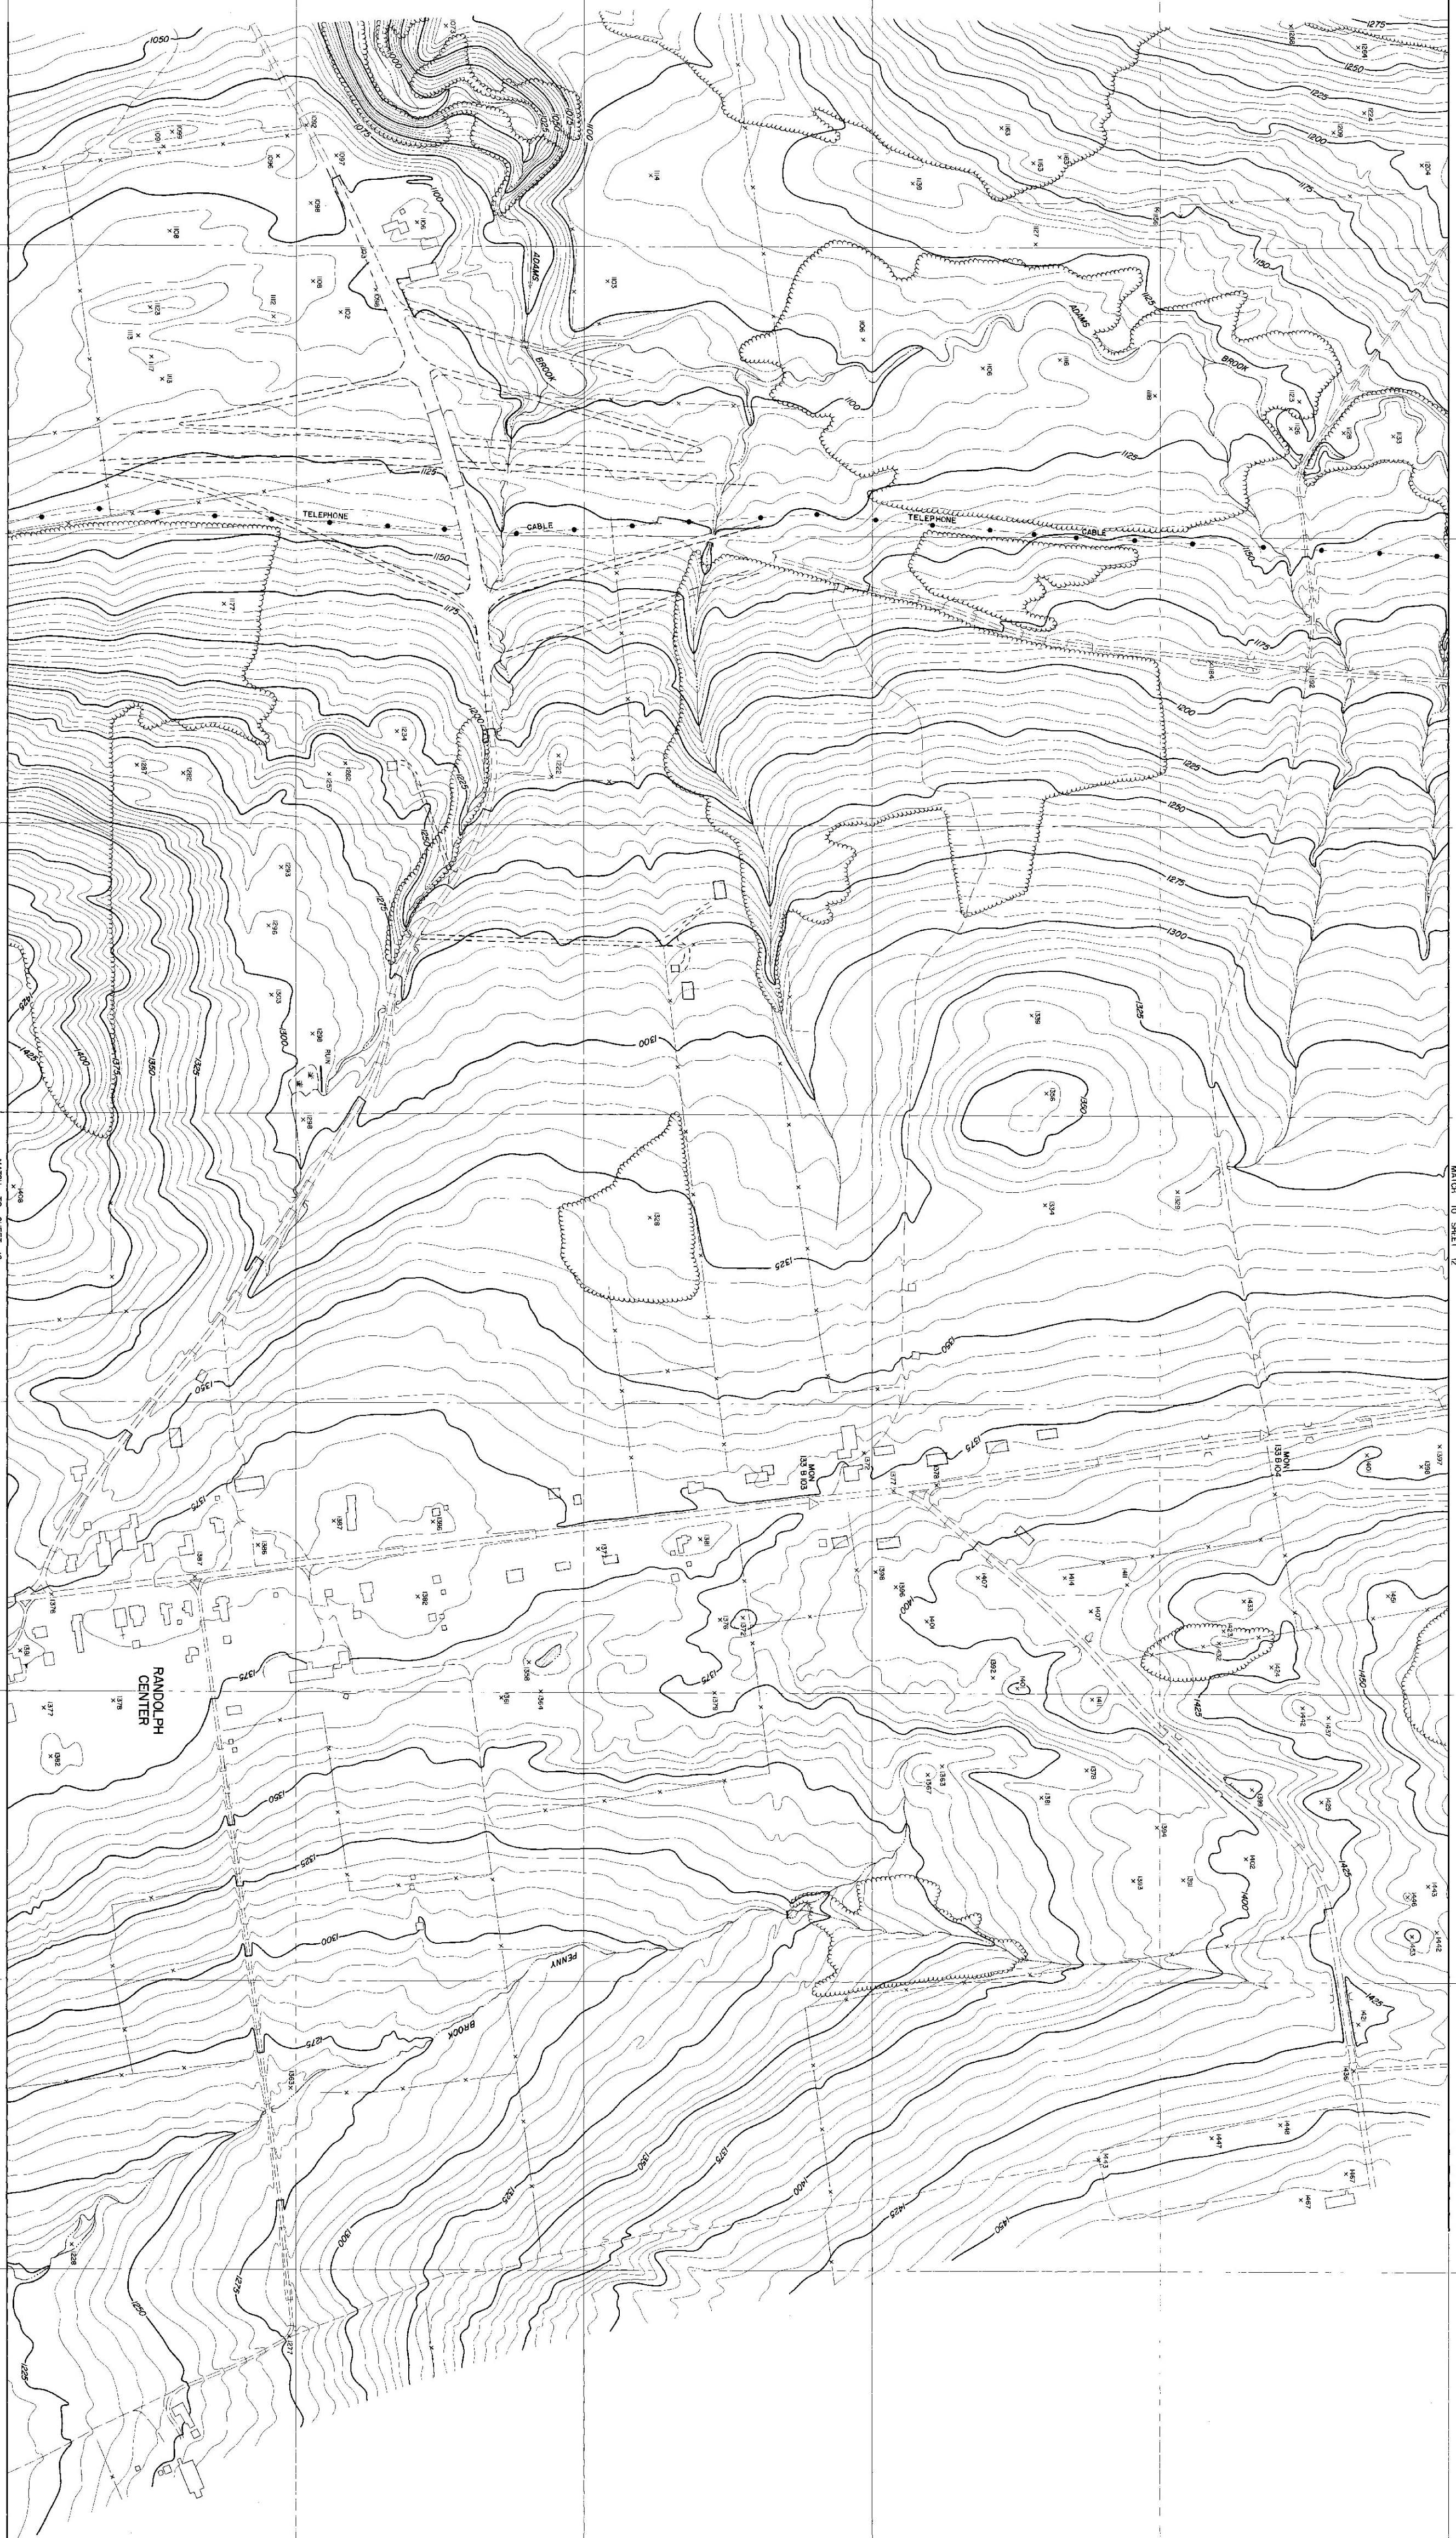

MATCH TO SHEET NO.

RANDOLPH
CENTER

ANN 30

ROCK

TOPOGRAPHY COMPILED BY PHOTOGRAMMETRIC METHOD
SARGENT-WEESTER-CHENSHAW AND FOLLEY
ARCHITECT-ENGINEER ASSOCIATES
WATERTOWN, N. Y.
MASSENA, N. Y.

SCALE 1"=200'

0 200 400 600

CONTOUR INTERVAL FIVE FEET
VERTICAL DATUM IS MEAN SEA LEVEL
1000' GRID BASED ON VERMONT STATE PLANE COORDINATE SYSTEM
DATE OF PHOTOGRAPHING

STATE OF VERMONT DEPARTMENT OF HIGHWAYS

RANDOLPH

SHEET NO. 11 OF 27 SHEETS

150