


TOPOGRAPHY COMPILED BY PHOTOGRAMMETRIC METHODS
SARGENT-WEISTER-CRENSHAW AND FOLLEY
ARCHITECT • ENGINEER ASSOCIATES
WATERTOWN, N. Y. MASSENA, N. Y.

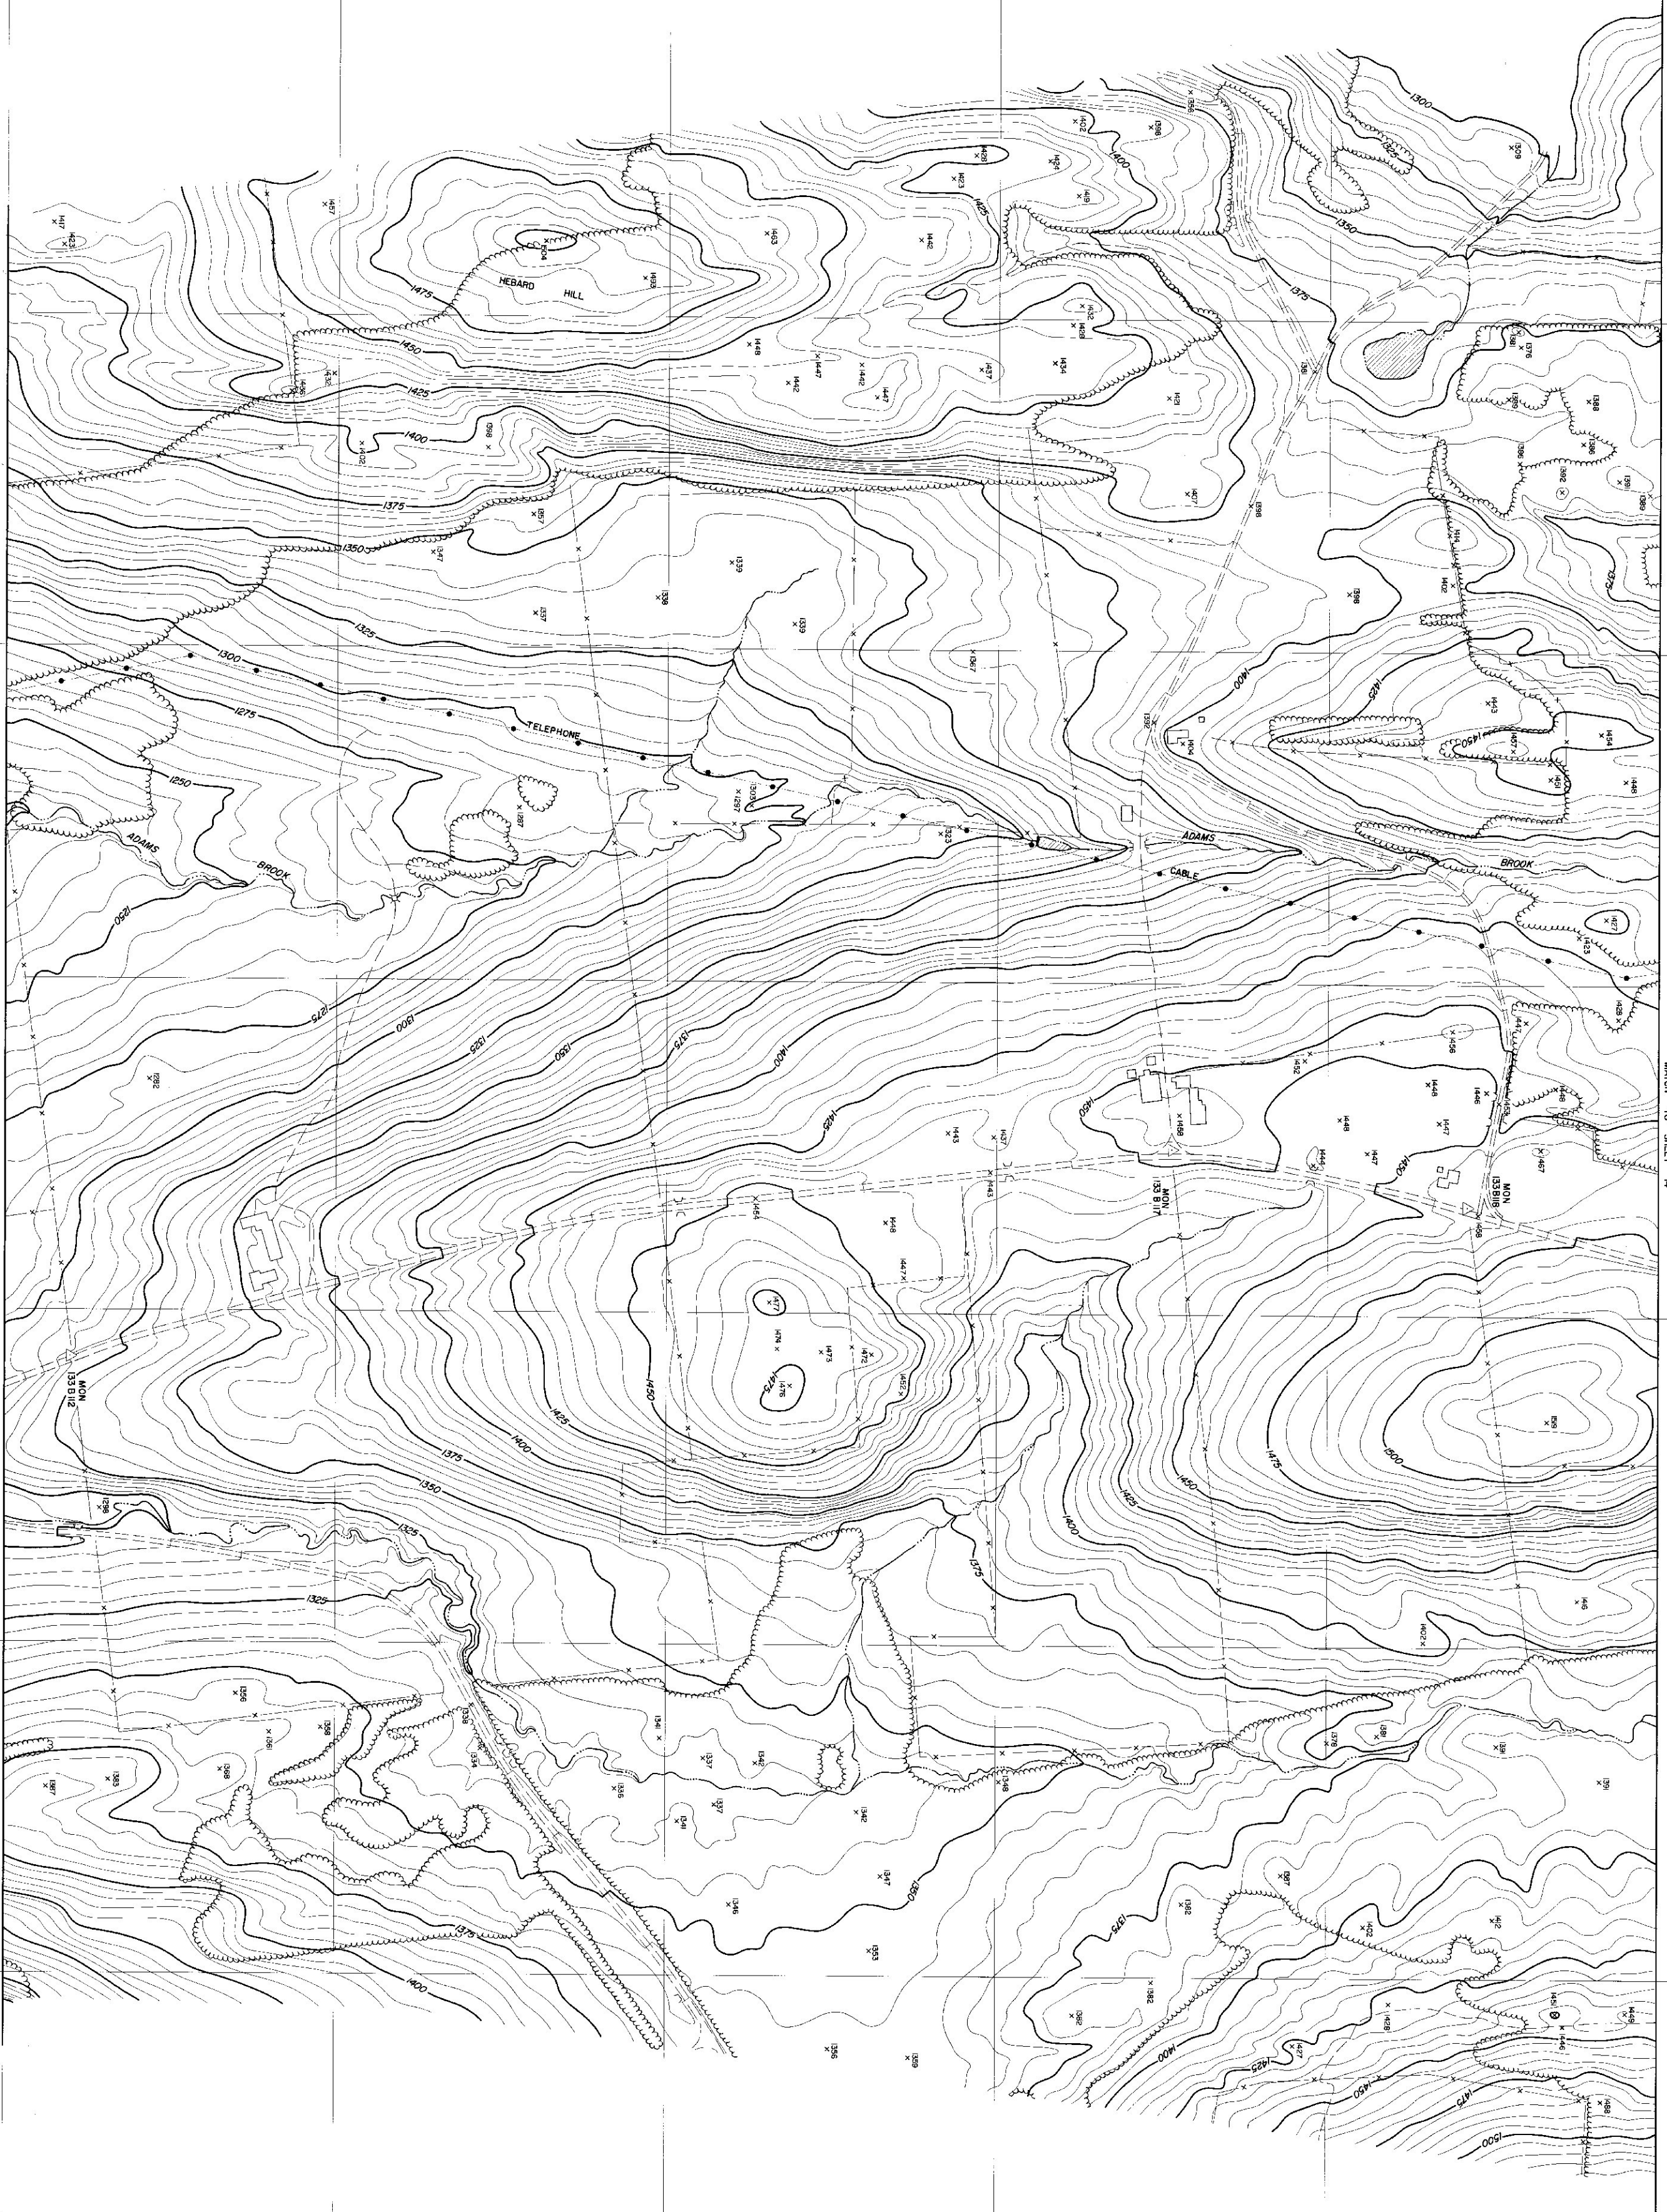

MATCH TO SHEET 12

MATCH TO SHEET

10

[illegible]

—

2

SCALE 1" = 200'

200' 0' 200' 400' 600' 800'

VERTICAL DATUM IS MEAN SEA LEVEL
1000' GRID BASED ON VERTICAL DATUM
DATE OF PHOTOGRAPH
APRIL 1957

152
STATE OF VERMONT DEPARTMENT OF HIGHWAYS
RANDOLPH
VT HQ 10-2-29
SHEET NO. 13 OF 27 SHEETS