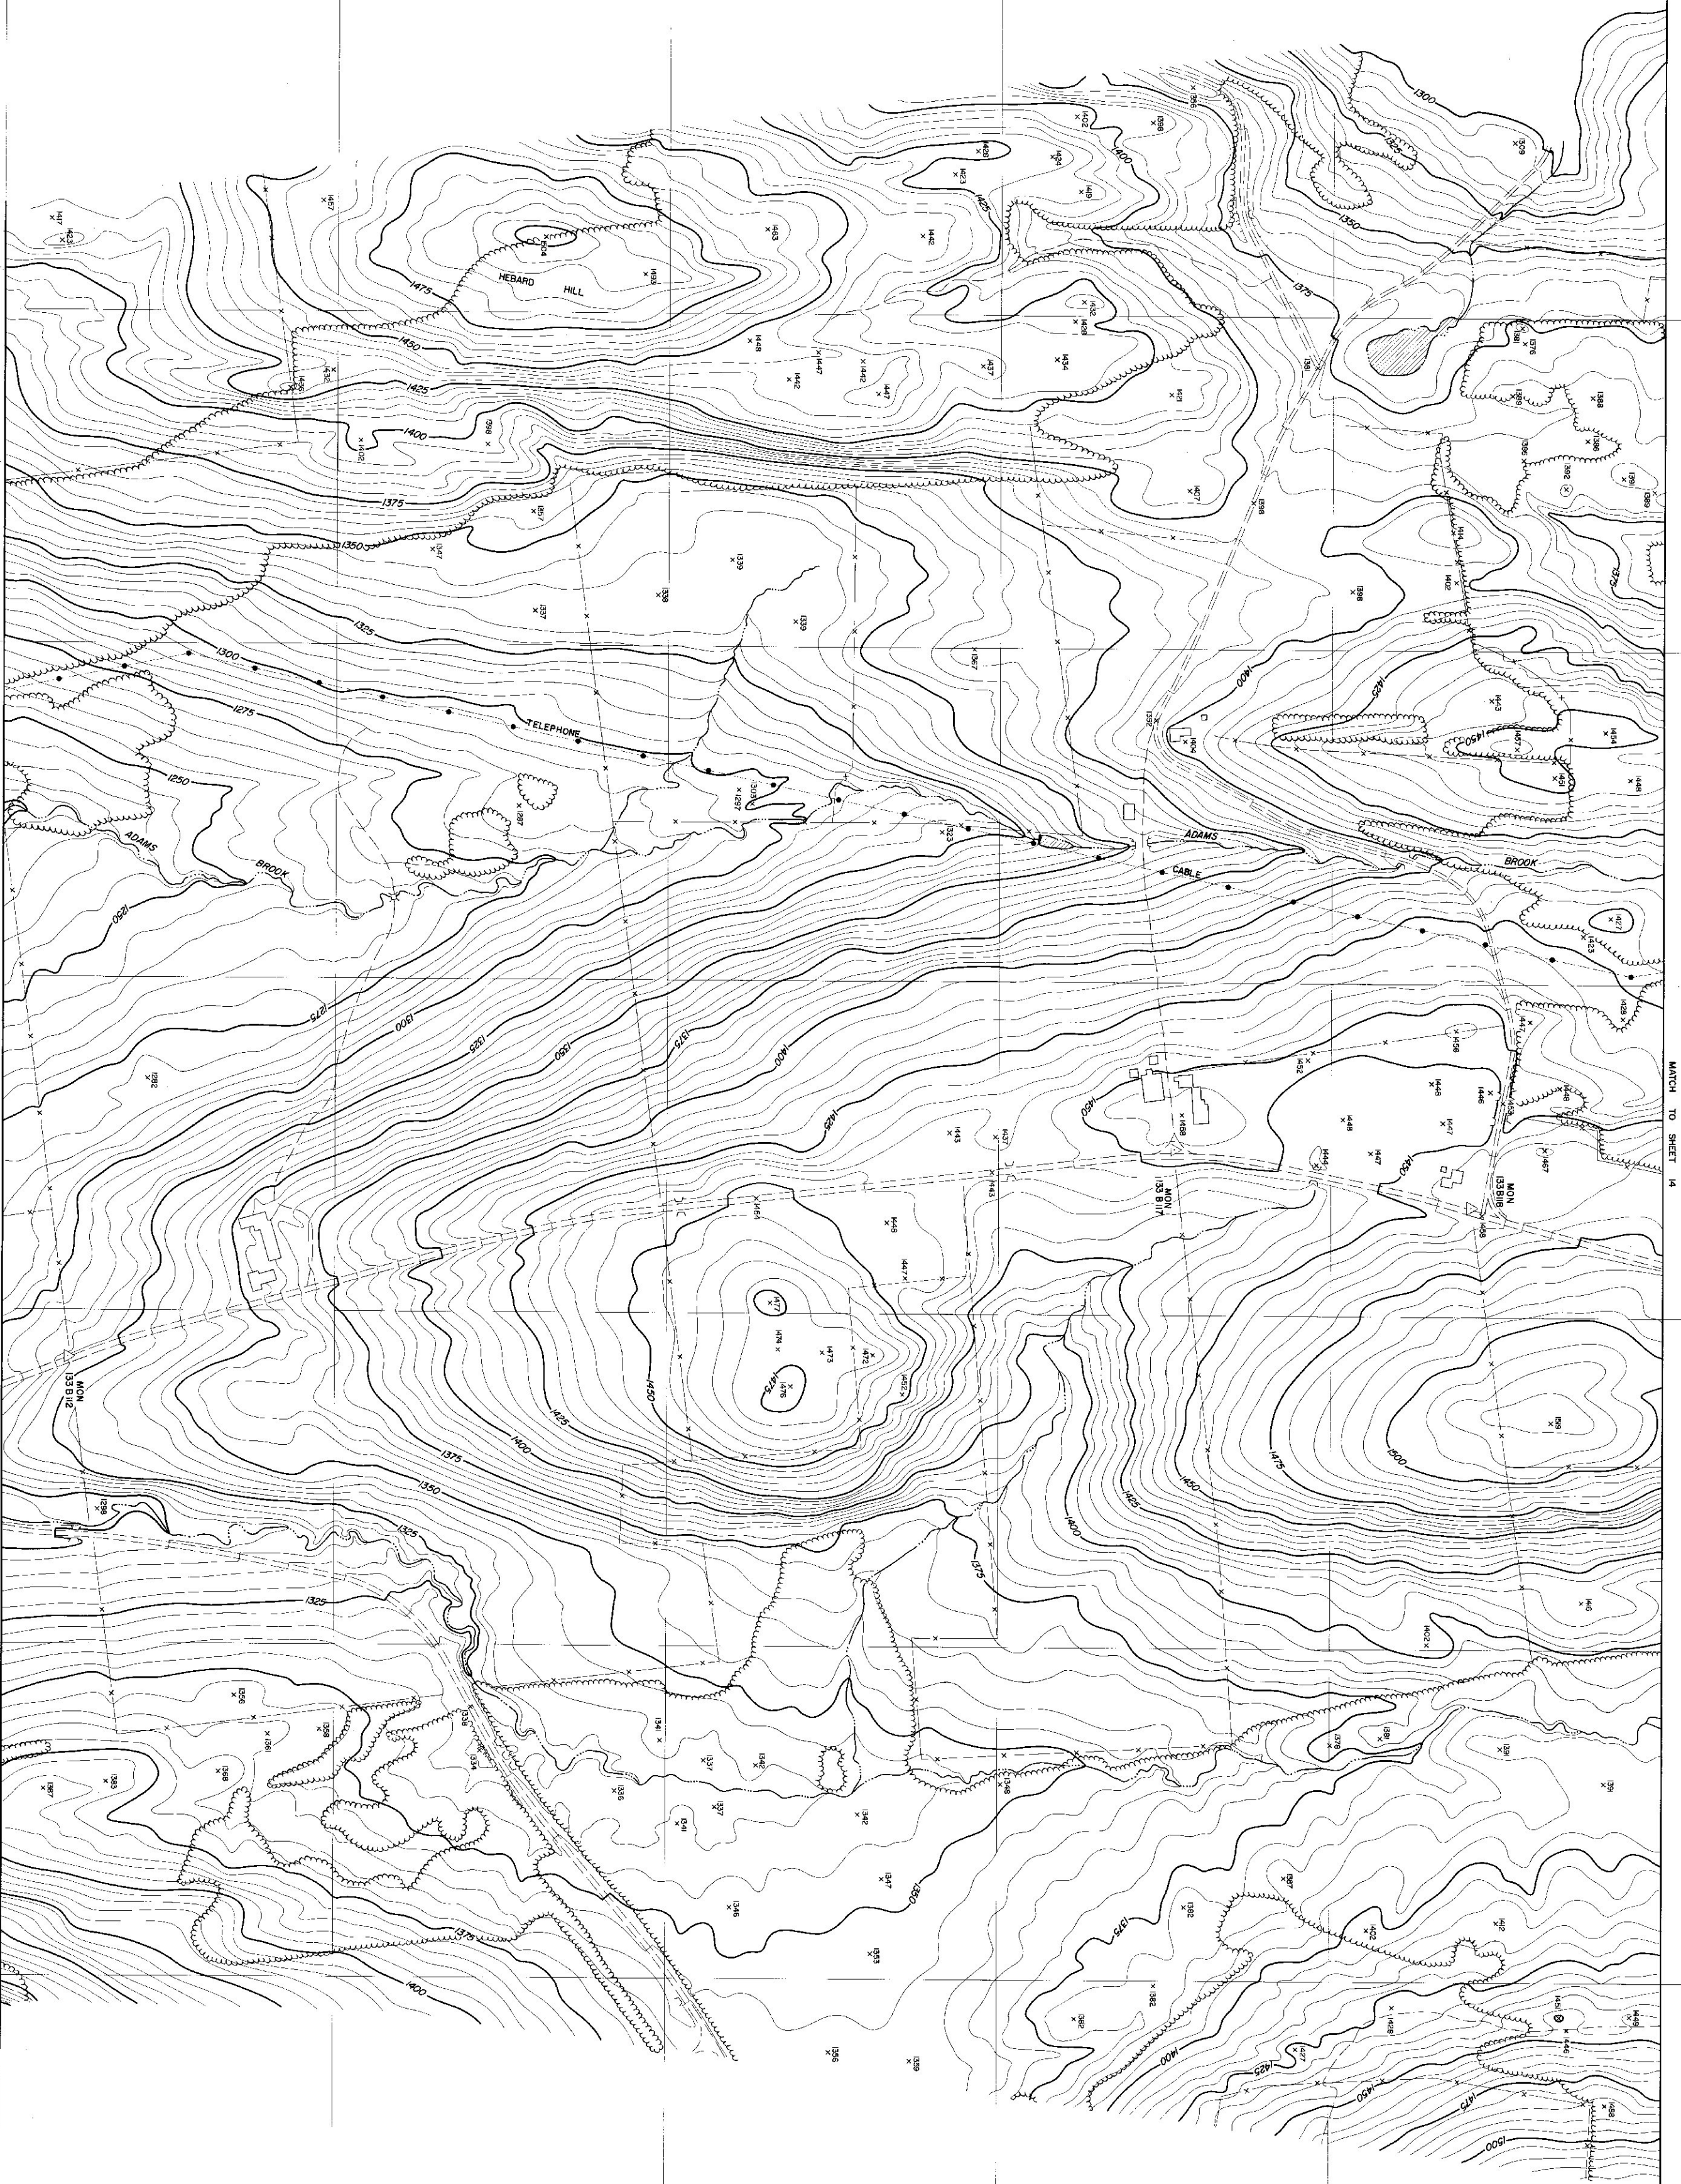


132
STATE OF VERMONT DEPARTMENT OF HIGHWAYS
RANDOLPH
VT HQ AX 2-29
SHEET NO 13 OF 27 SHEETS

TODAY'S COMPILED BY PHOTOGRAPHIC METHODS
STANDARD CONVENTIONS AND POLICY
APPROVED BY THE VERMONT DEPARTMENT OF HIGHWAYS
WATERLOO, N. Y. 13580-0000