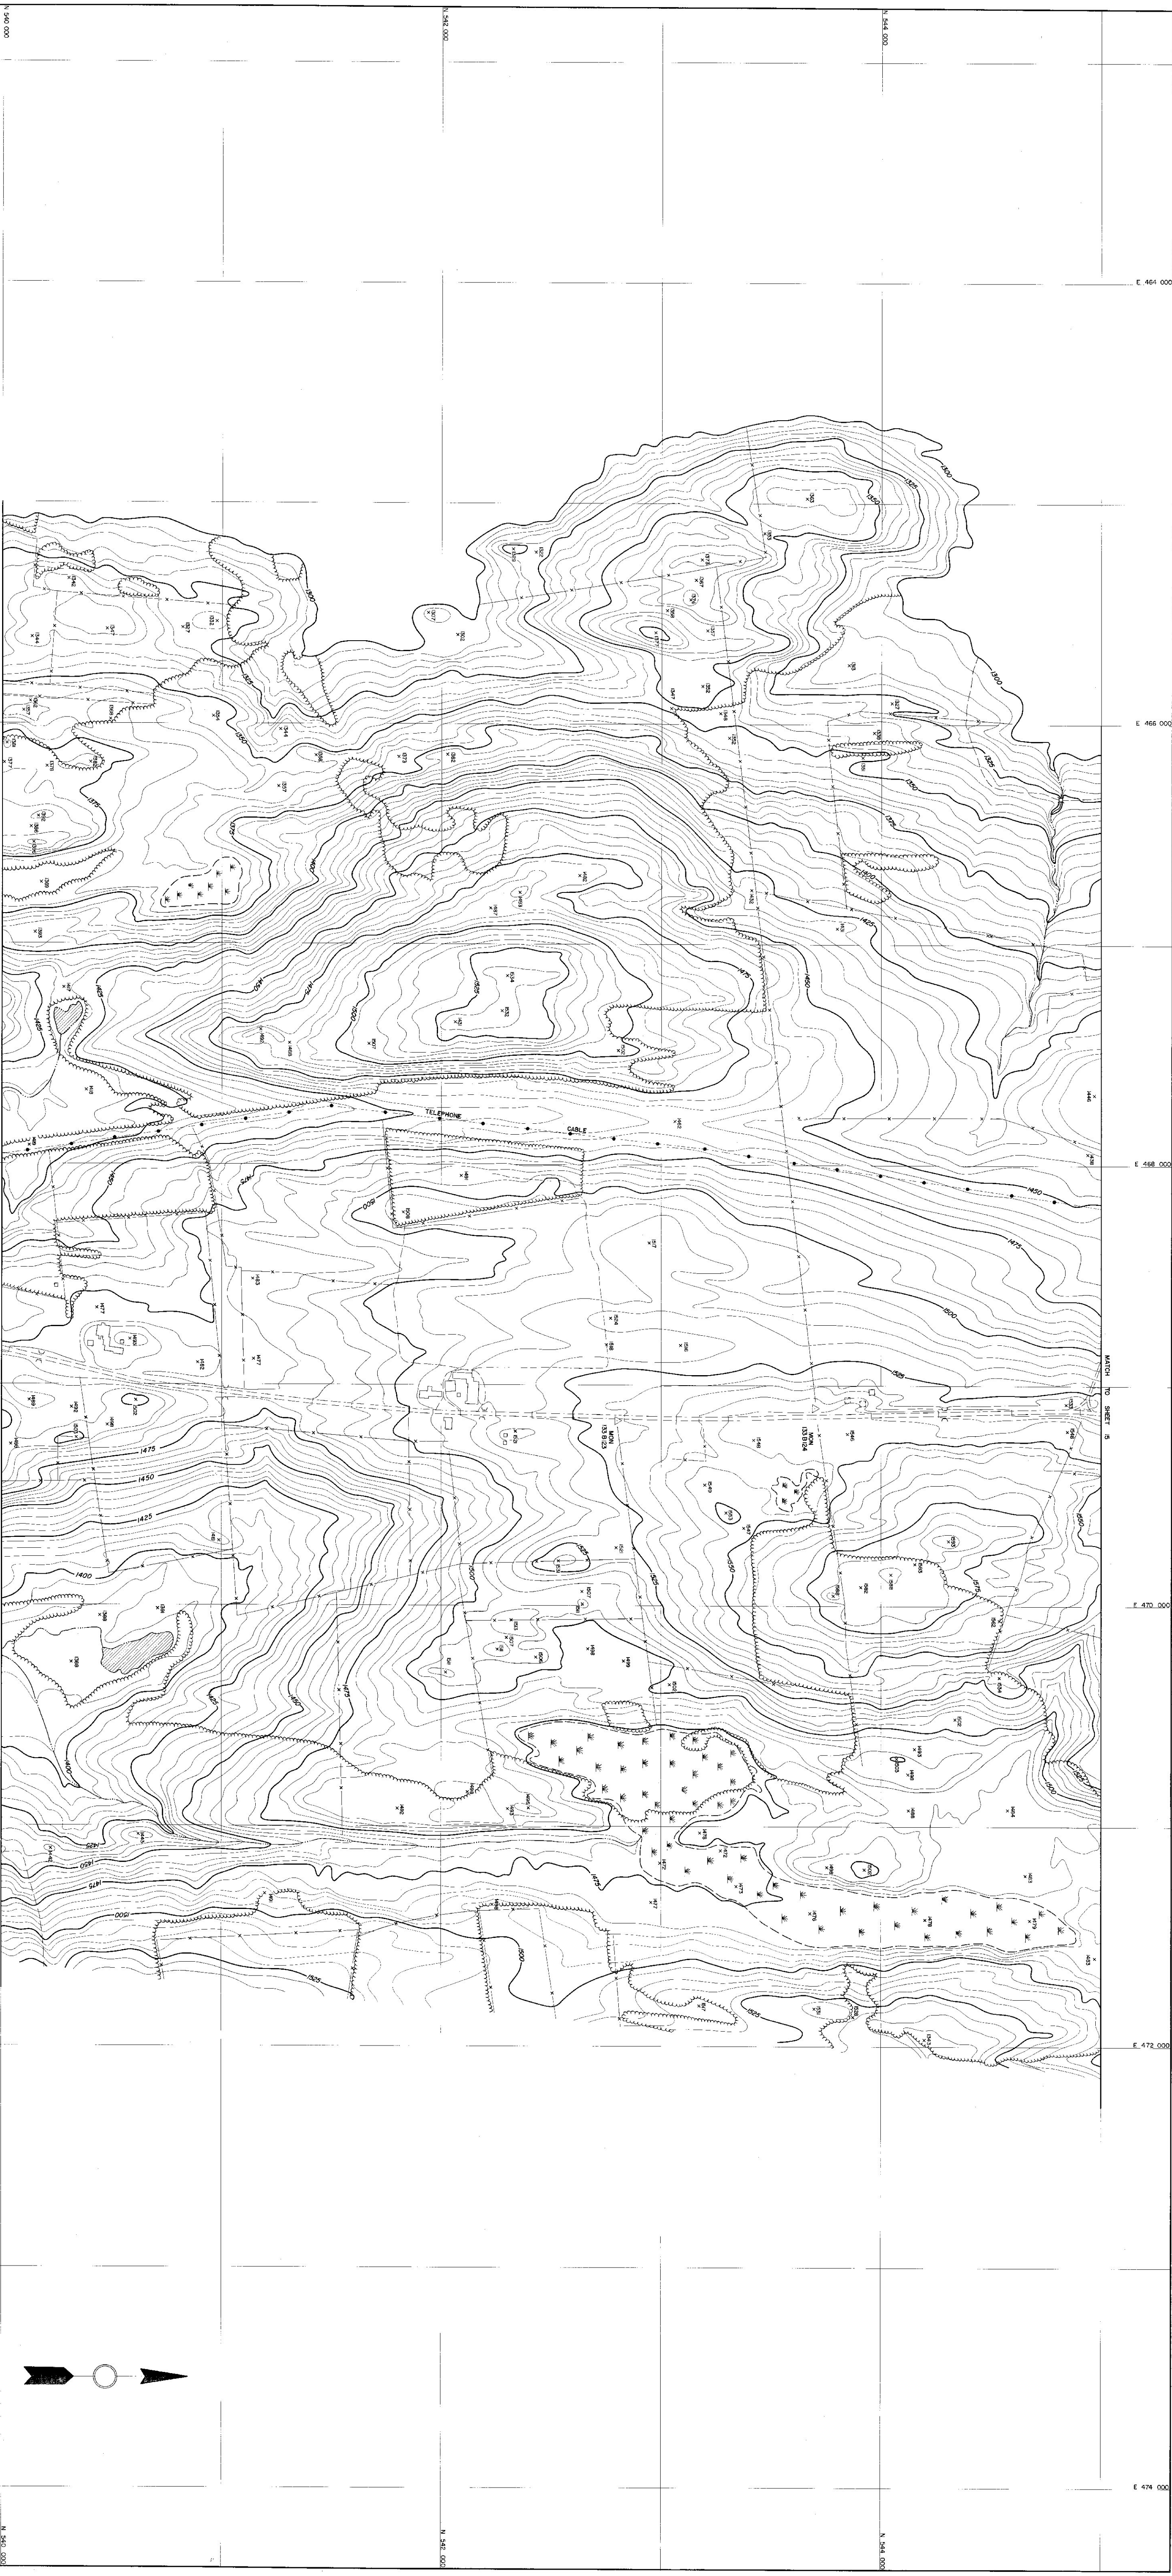


N 544 000
N 546 000
E 464 000
E 466 000
E 468 000
E 470 000
E 472 000
E 474 000
N 544 000
N 546 000

MATCH TO SHEET 13

MATCH TO SHEET 13

TOPOGRAPHY COMPILED BY PHOTOGRAMMETRIC METHODS
SARANT-WESTER - CRESSMAN AND FALEY
WATERLOO, N.Y.
MASSACHUSETTS, N.Y.

SCALE 1"=200'
VERTICAL INCHES TO FEET
DATE OF PHOTOGRAPHY
1961, 1962

STATE OF VERMONT DEPARTMENT OF HIGHWAYS
BROOKFIELD-RANDOLPH
VT. H&M. 2-30
SHEET NO. 14 OF 27 SHEETS

133