



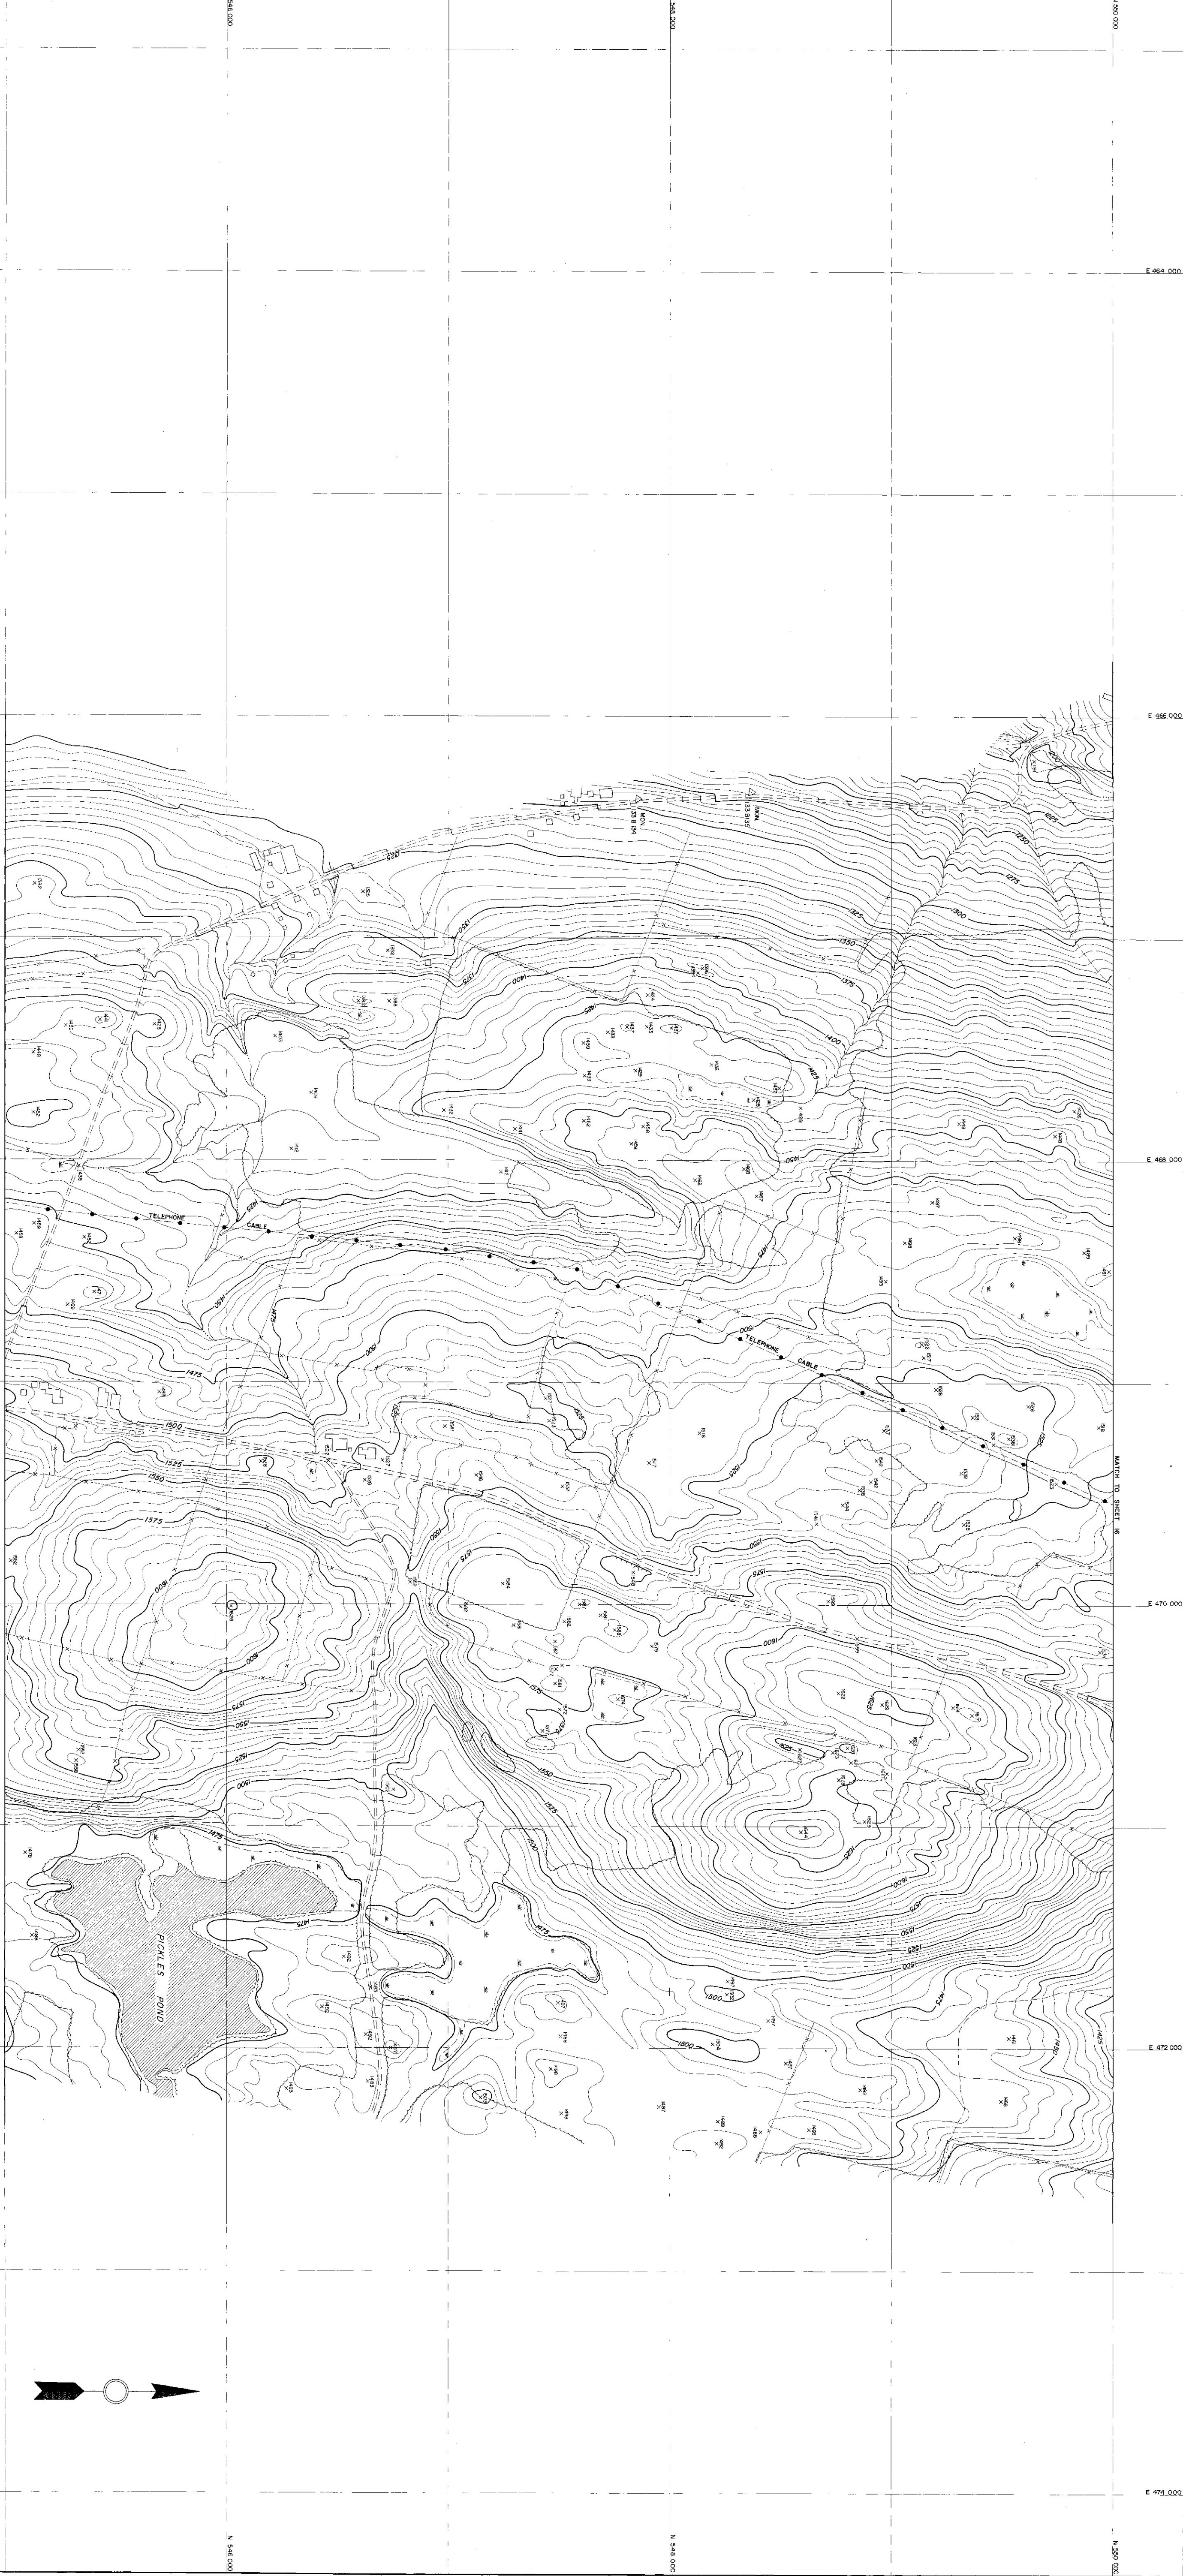

MATCH TO SHEET 14

MATCH TO SHEET 16

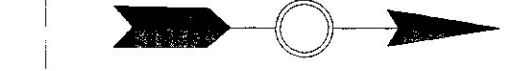

TOPOGRAPHIC MAP OF PICKLES POND, VERMONT
DESIGNED BY RANDOLPH PHILLIPS
ARCHITECT-ENGINEER ASSOCIATES
WATERLOO, N.Y.
MASSACHUSETTS, N.Y.

SCALE 1"=200'
VERTICAL CURVATURE IN FEET
1000' GRID BASED ON VERMONT COORDINATE SYSTEM
APRIL 1957

STATE OF VERMONT DEPARTMENT OF HIGHWAYS
BROOKFIELD-RANDOLPH
VT. H&E. 100 E-31
SHEET NO. 15 OF 27 SHEETS

134401