

E 464.000


E 466.000

E 468.000

E 470.000

E 472.000

E 474.000

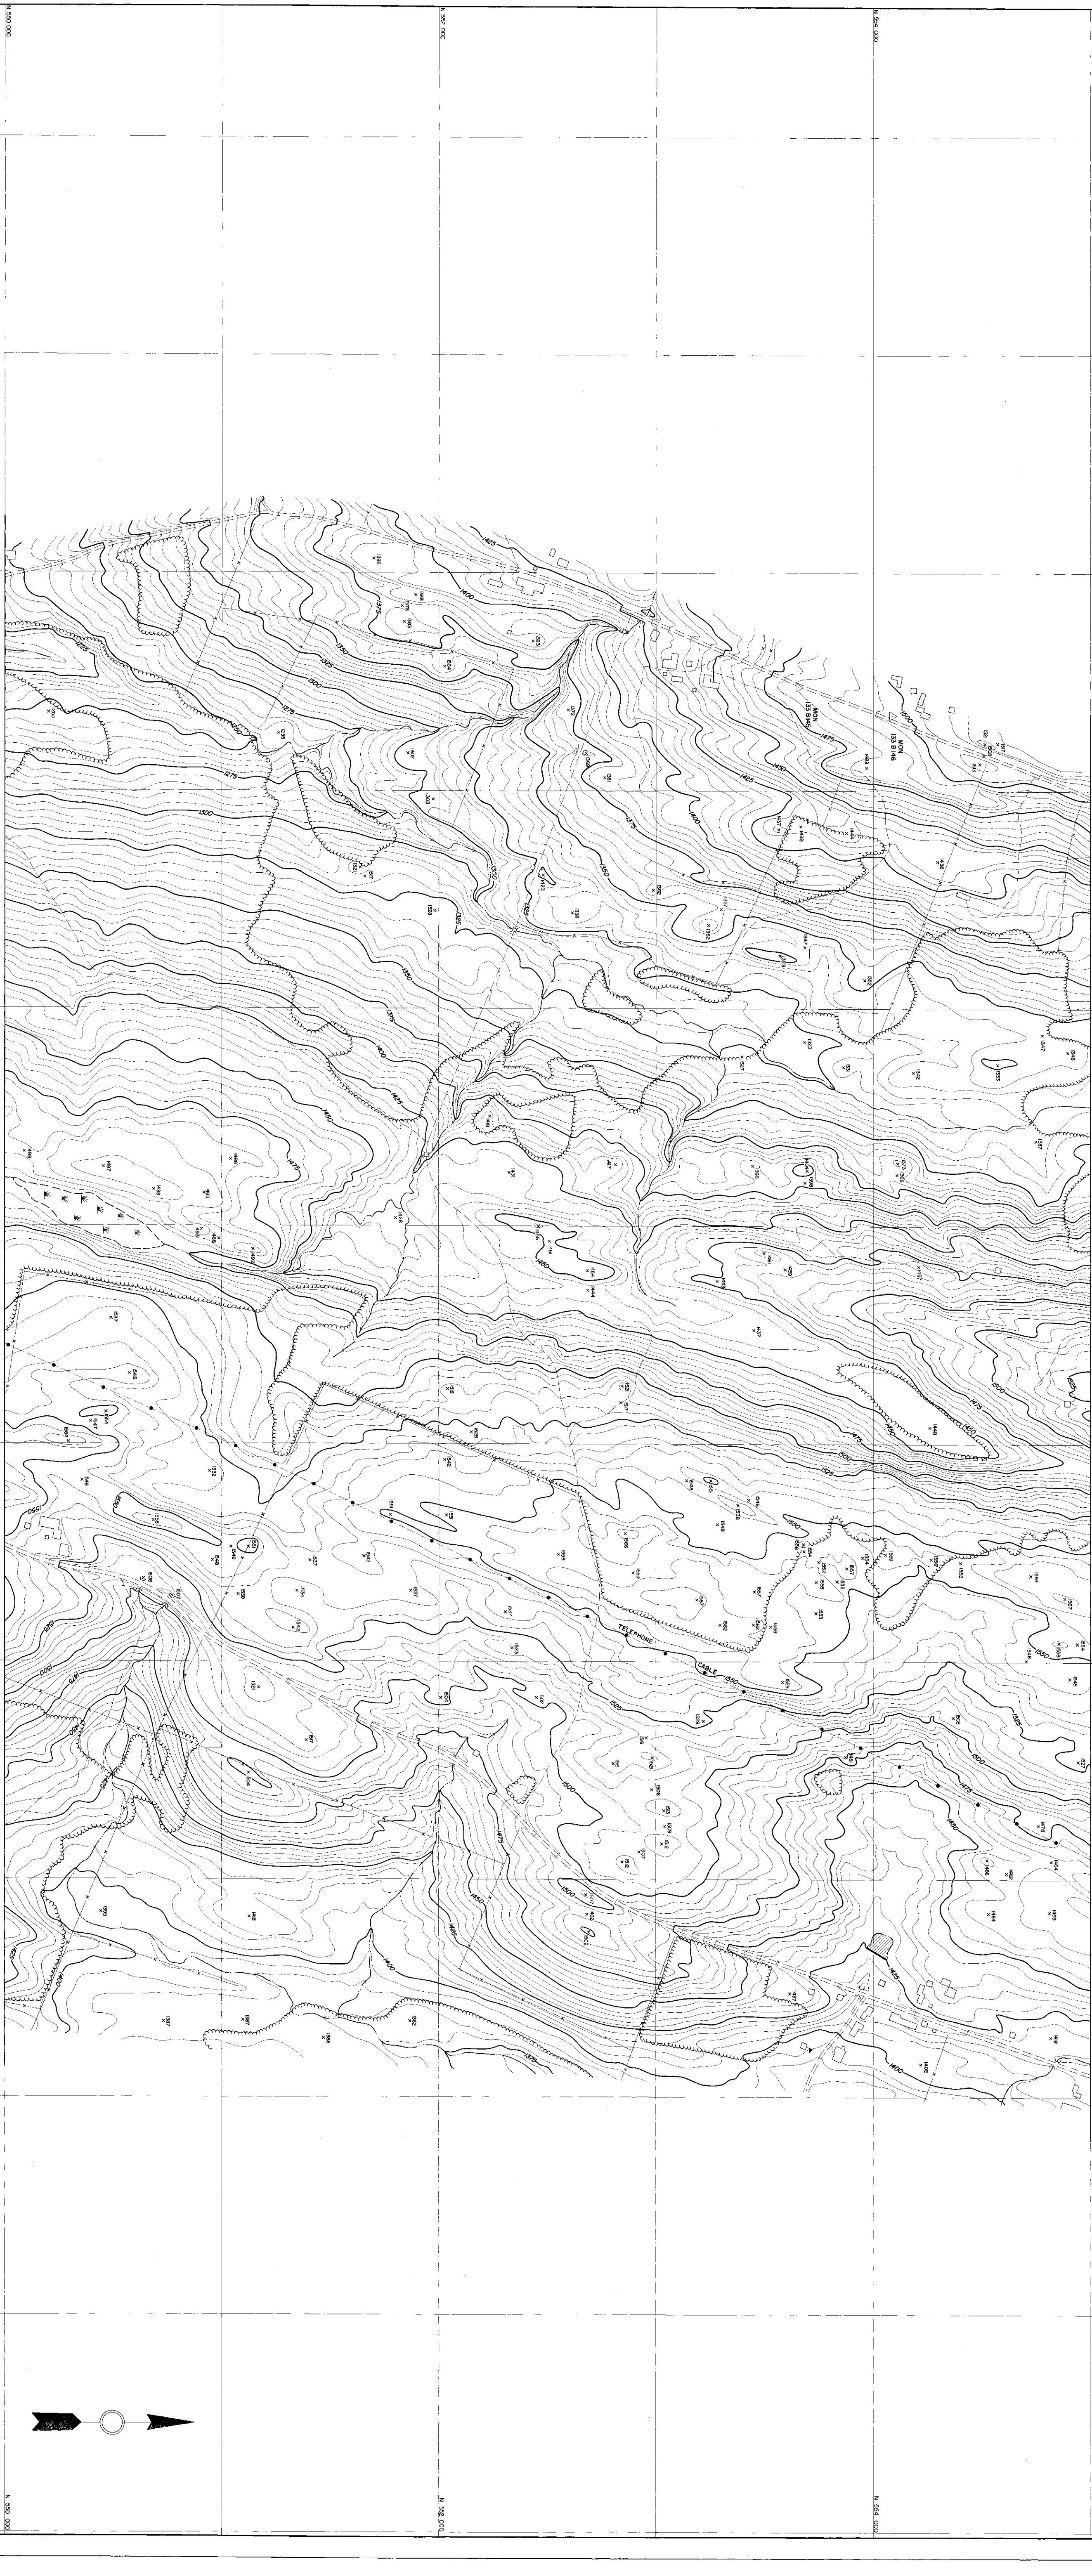

MATCH TO SHEET 15

MATCH TO SHEET 17



SCALE 1"=200'
VERTICAL INTERVAL, 40 FEET
1000 FEET BASED ON VERTICAL SCALE PLANE COORDINATE SYSTEM
APRIL, 1967

135
STATE OF VERMONT DEPARTMENT OF HIGHWAYS
BROOKFIELD
SHEET NO 16 OF 27 SHEETS

DESIGNED BY: J. J. BROWN
DRAWN BY: J. J. BROWN
CHECKED BY: J. J. BROWN
APPROVED BY: J. J. BROWN
WATERBURY, N.Y.