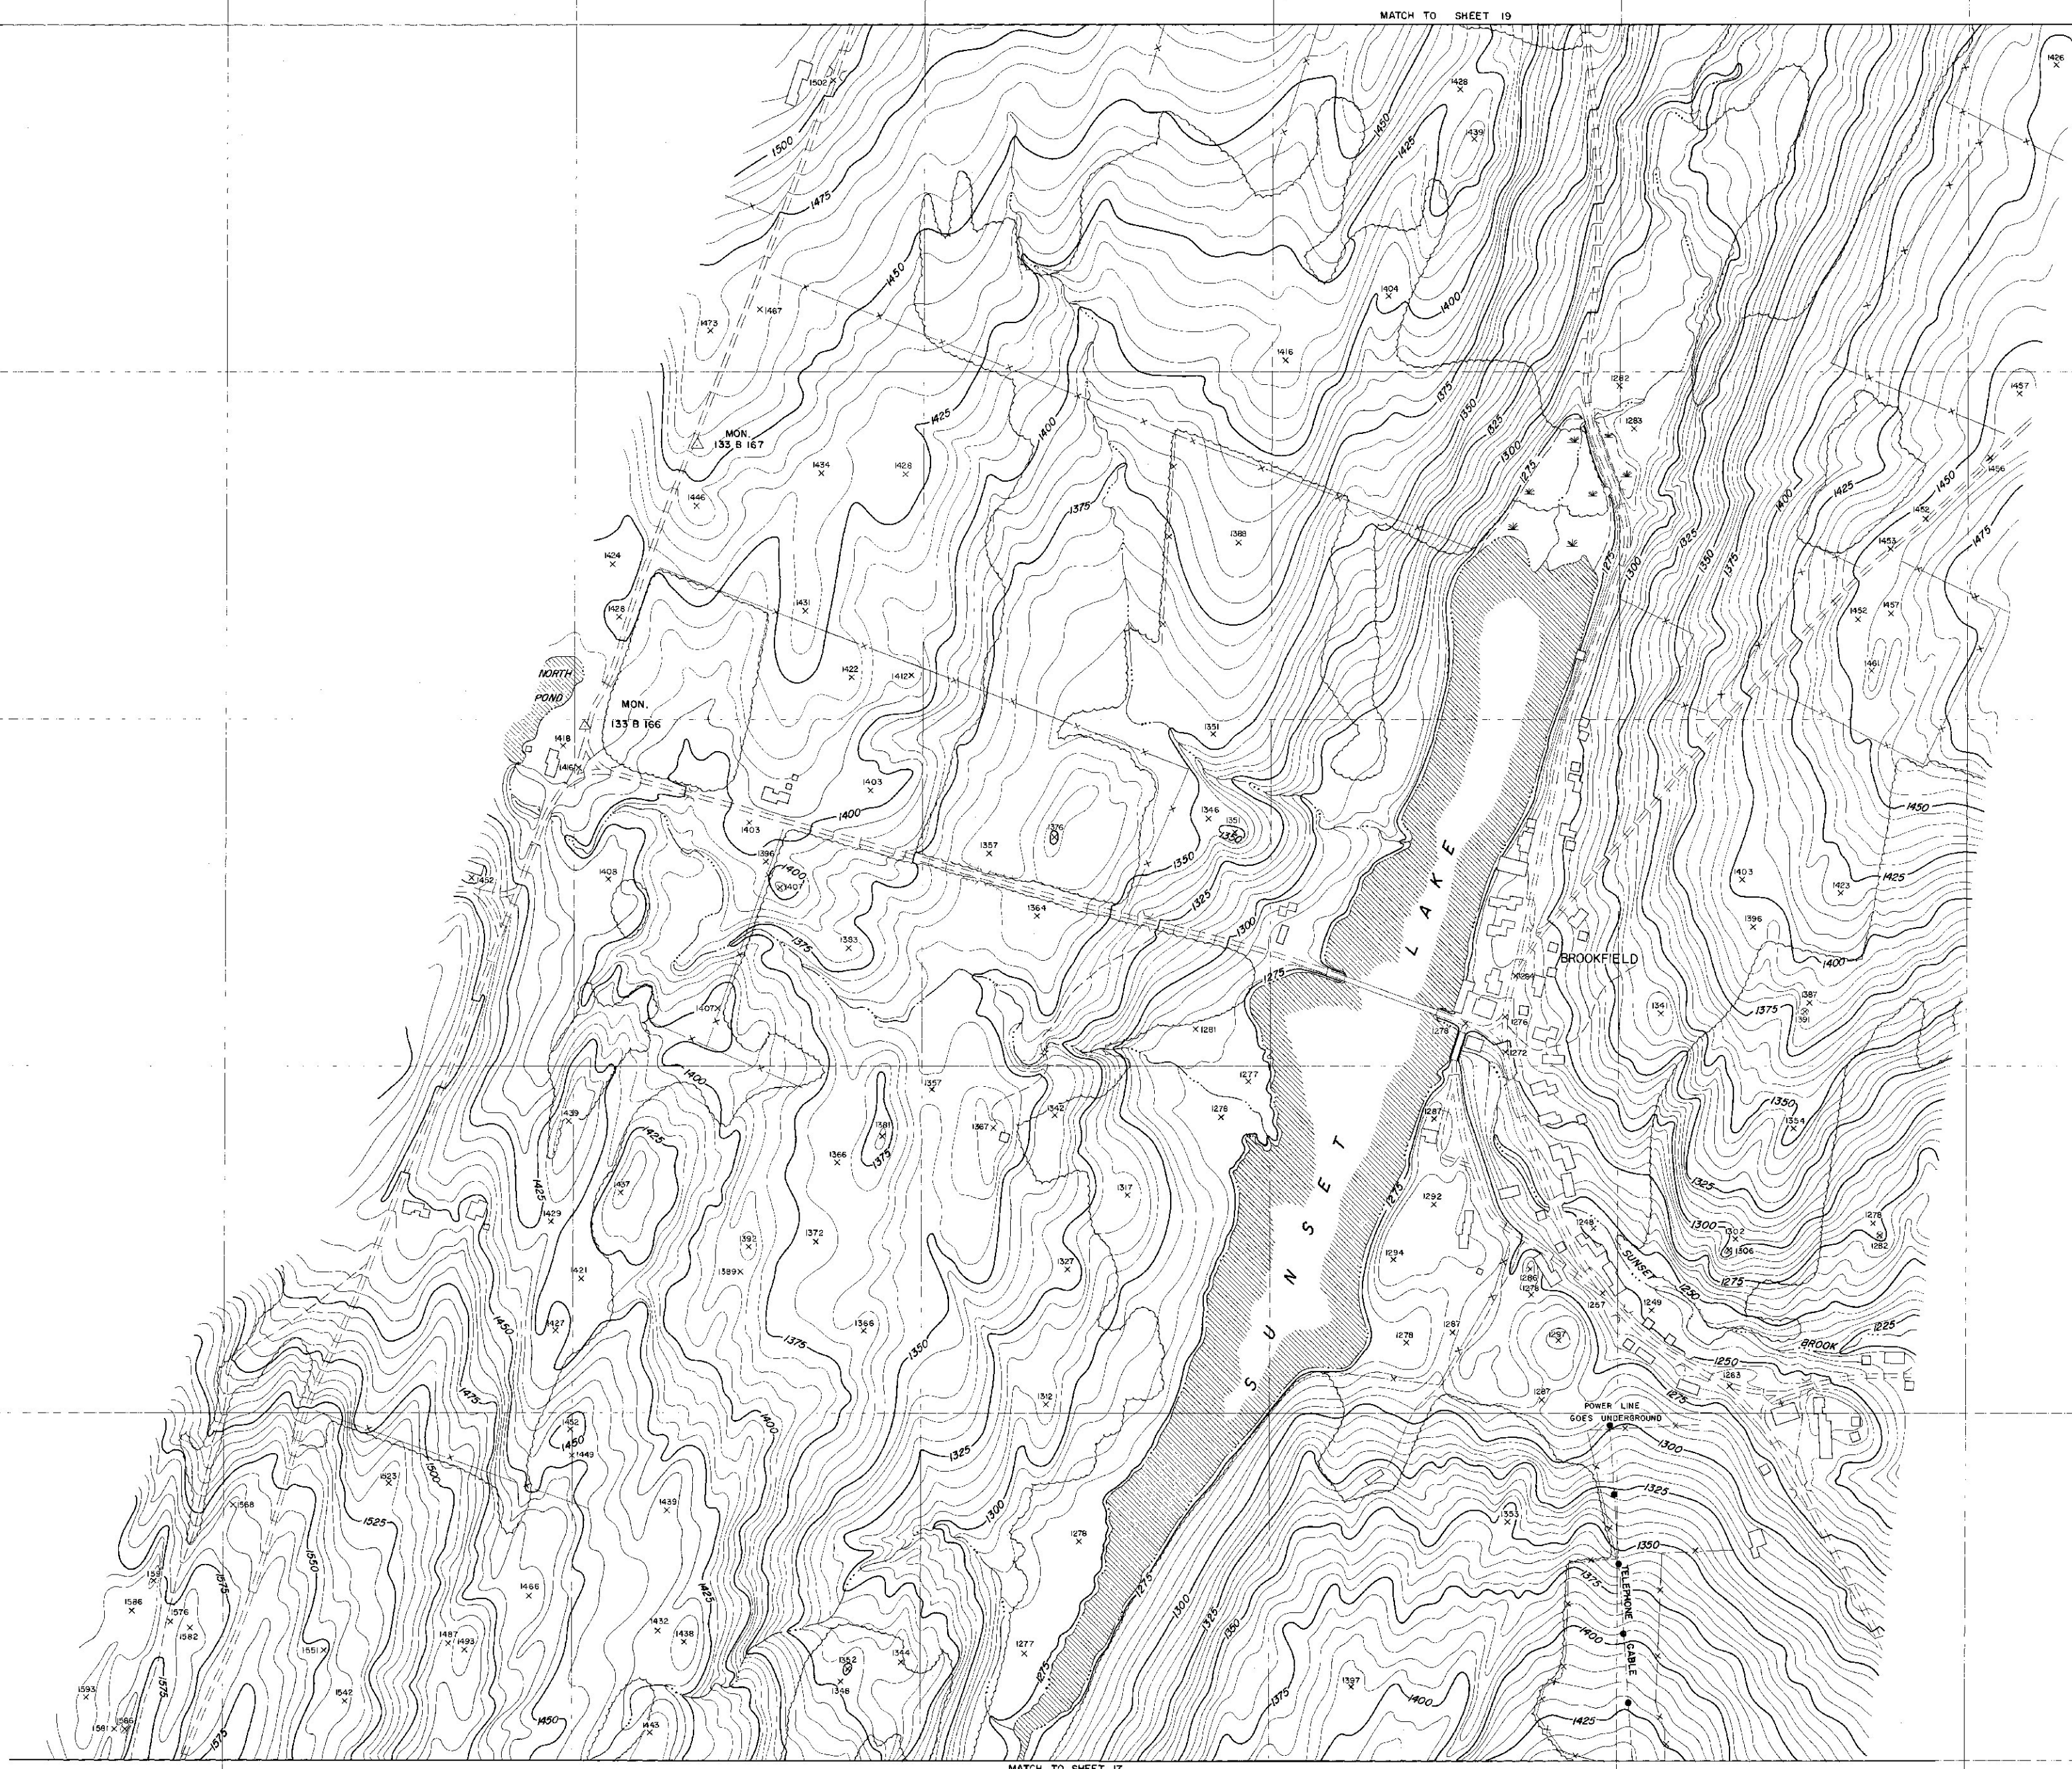


TOPOGRAPHY COMPILED BY PHOTOGRAMMETRIC METHODS
SARGENT-WEBSTER-CRENSHAW AND FOLLEY
ARCHITECT-ENGINEER ASSOCIATES
WATERTOWN, N. Y. MASSENA, N. Y.

SCALE 1"=200'
CONTOUR INTERVAL FIVE FEET
VERTICAL DATUM IS MEAN SEA LEVEL
1000' GRID BASED ON VERMONT STATE PLANE COORDINATE SYSTEM
DATE OF PHOTOGRAPHY
APRIL, 1967

137
STATE OF VERMONT DEPARTMENT OF HIGHWAYS
BROOKFIELD
VT. HD 10, E-36
SHEET NO. 18 OF 27 SHEETS