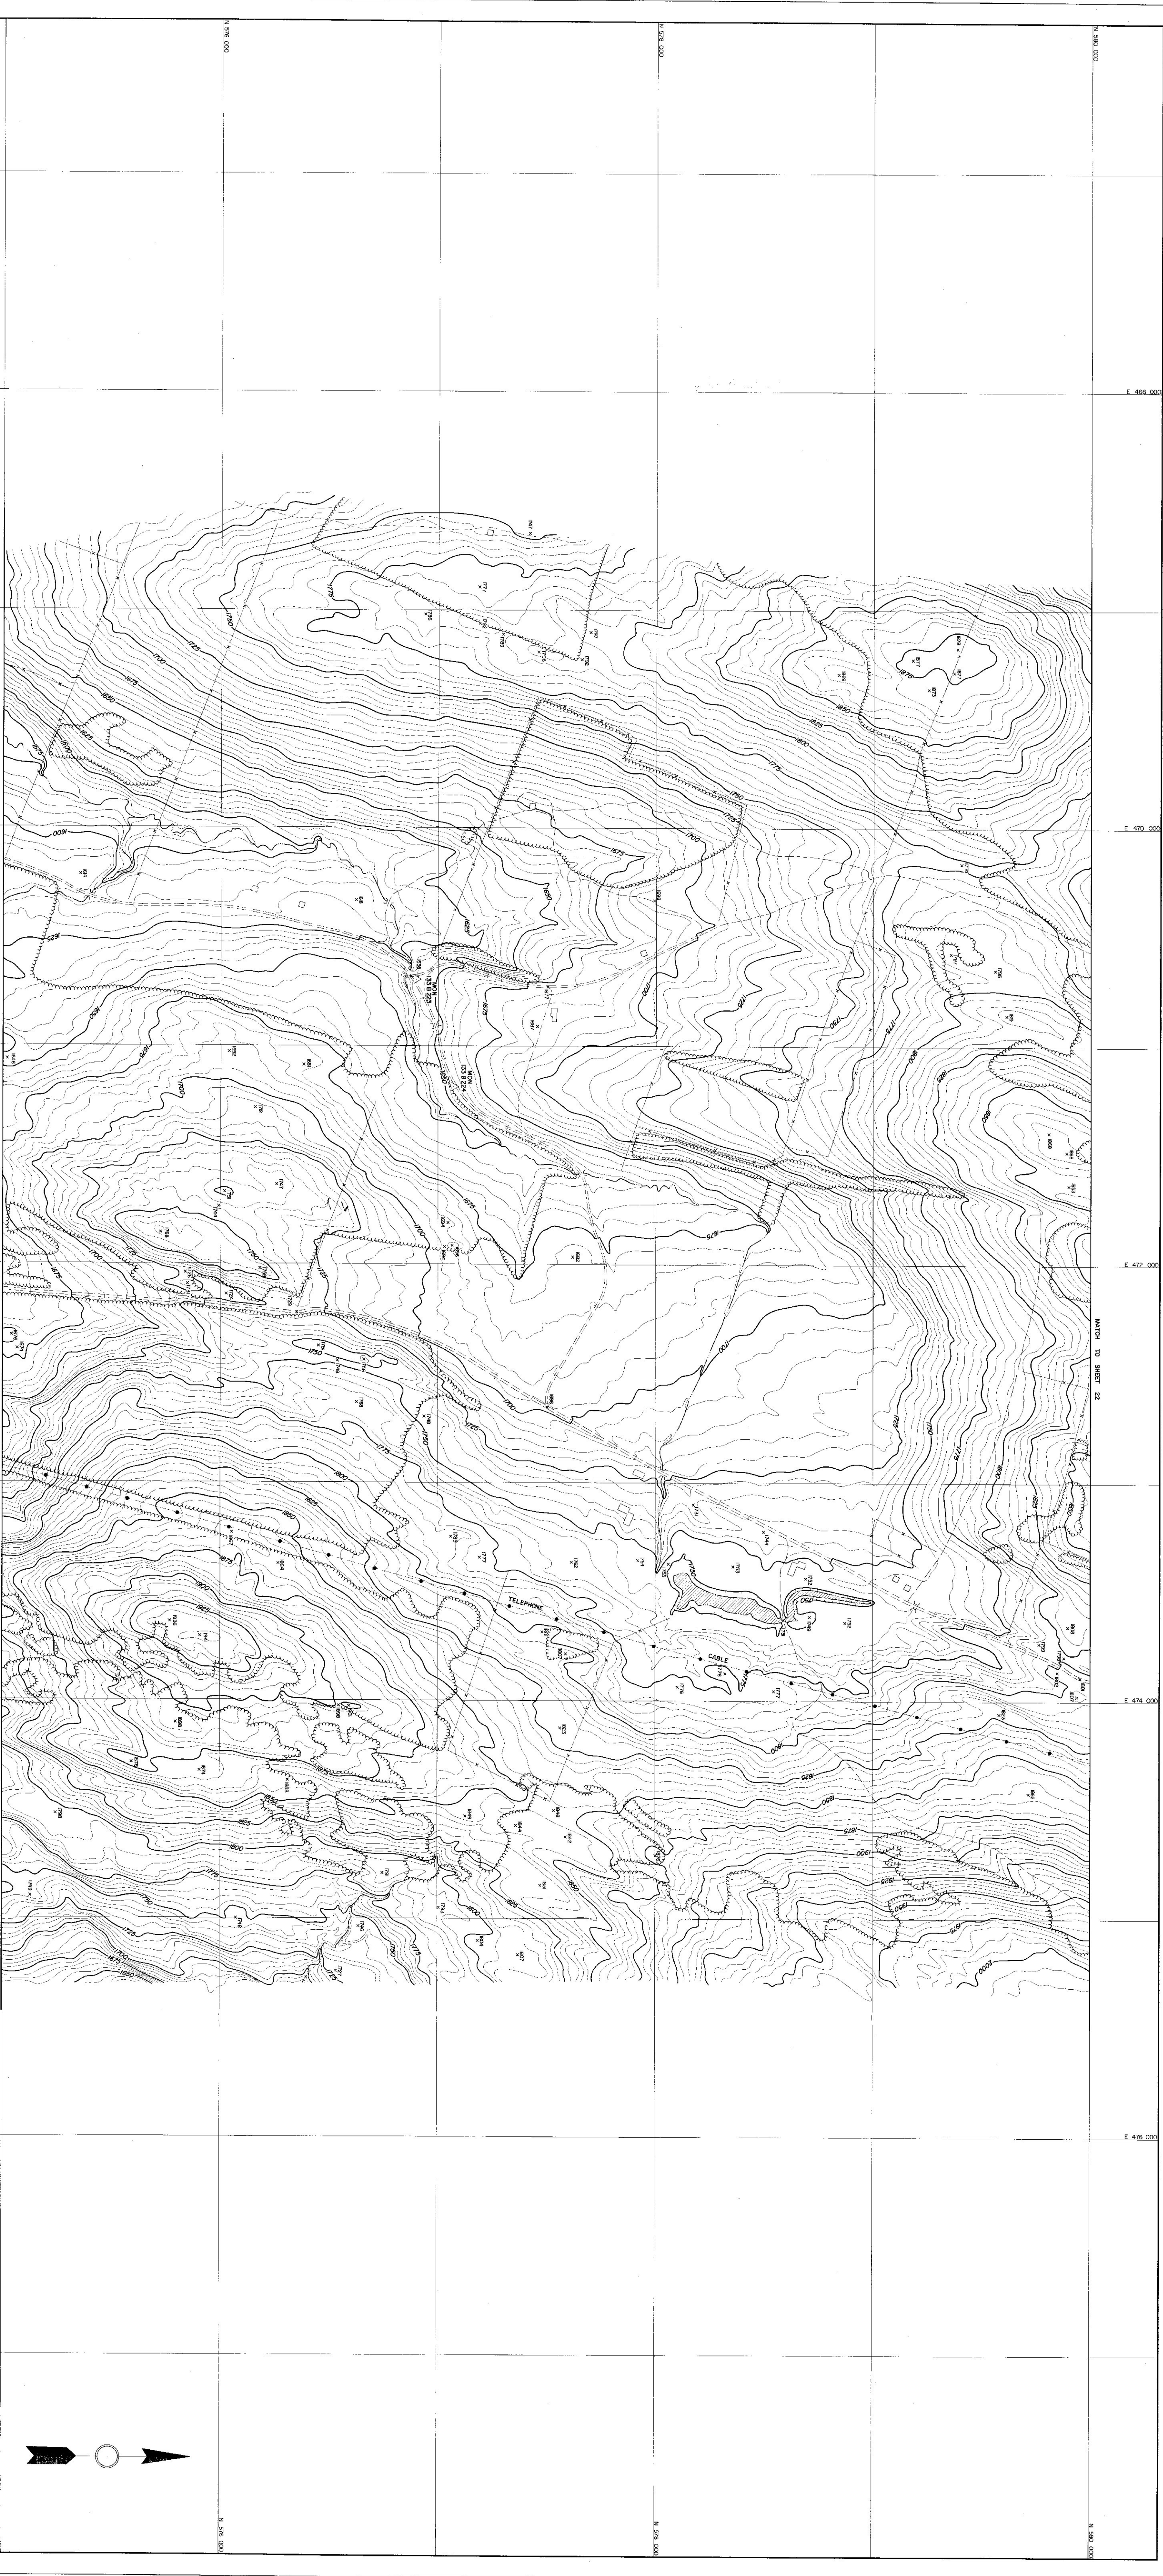


TOPOGRAPHIC COMPILED BY PHOTOGRAMMETRIC METHODS
SURVEYED—WEBSTER—CROSBY AND FOLEY
ARCHITECT—BONNER ASSOCIATES
WATERBURY, N. Y.
JANUARY, N. Y.

SCALE 1"=200'
CONTOUR INTERVAL 20 FEET
VERTICAL CURVE DATA
1000' GRID BASED ON NAD83 STATE PLANE COORDINATE SYSTEM
NAD83
468.000
470.000
472.000
474.000
476.000

MATCH TO SHEET 22

MATCH TO SHEET 20

STATE OF VERMONT DEPARTMENT OF HIGHWAYS
BROOKFIELD—WILLIAMSTOWN
VT. H&B 11/2-37
SHEET NO. 21 OF 27 SHEETS

140 OH