


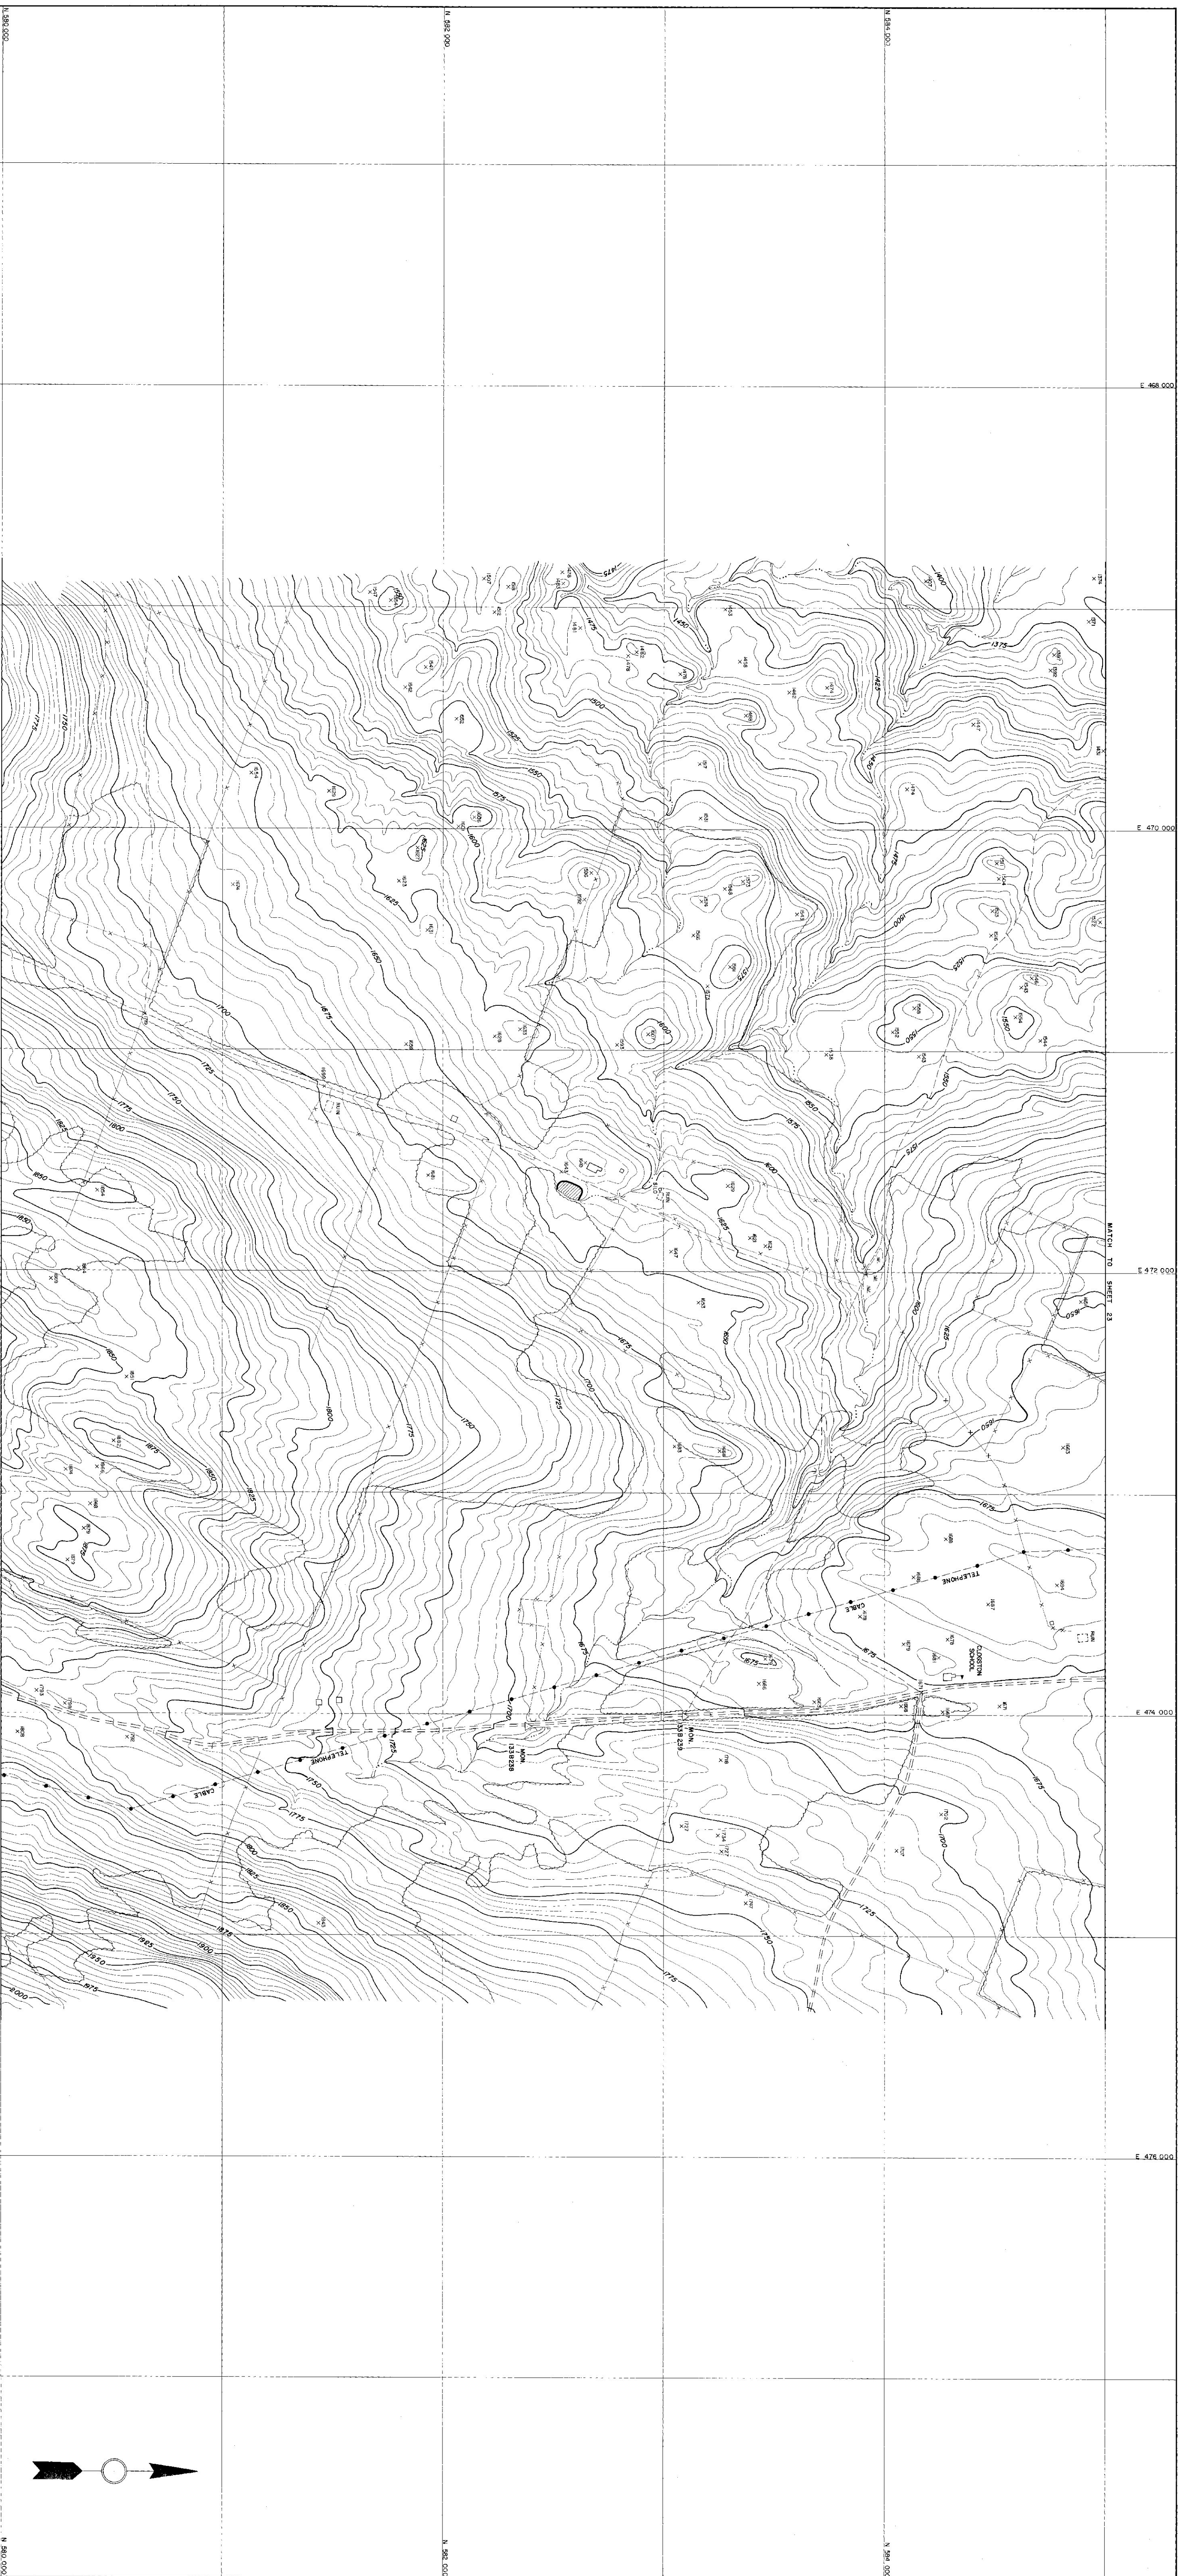

SCALE 1"=200'
VERTICAL INCHES IS FEET
1000 GRID MILES
DATE OF SURVEY
COMPOSITE SYSTEM

141

STATE OF VERMONT DEPARTMENT OF HIGHWAYS
WILLIAMSTOWN
SHEET NO 22 OF 27 SHEETS