



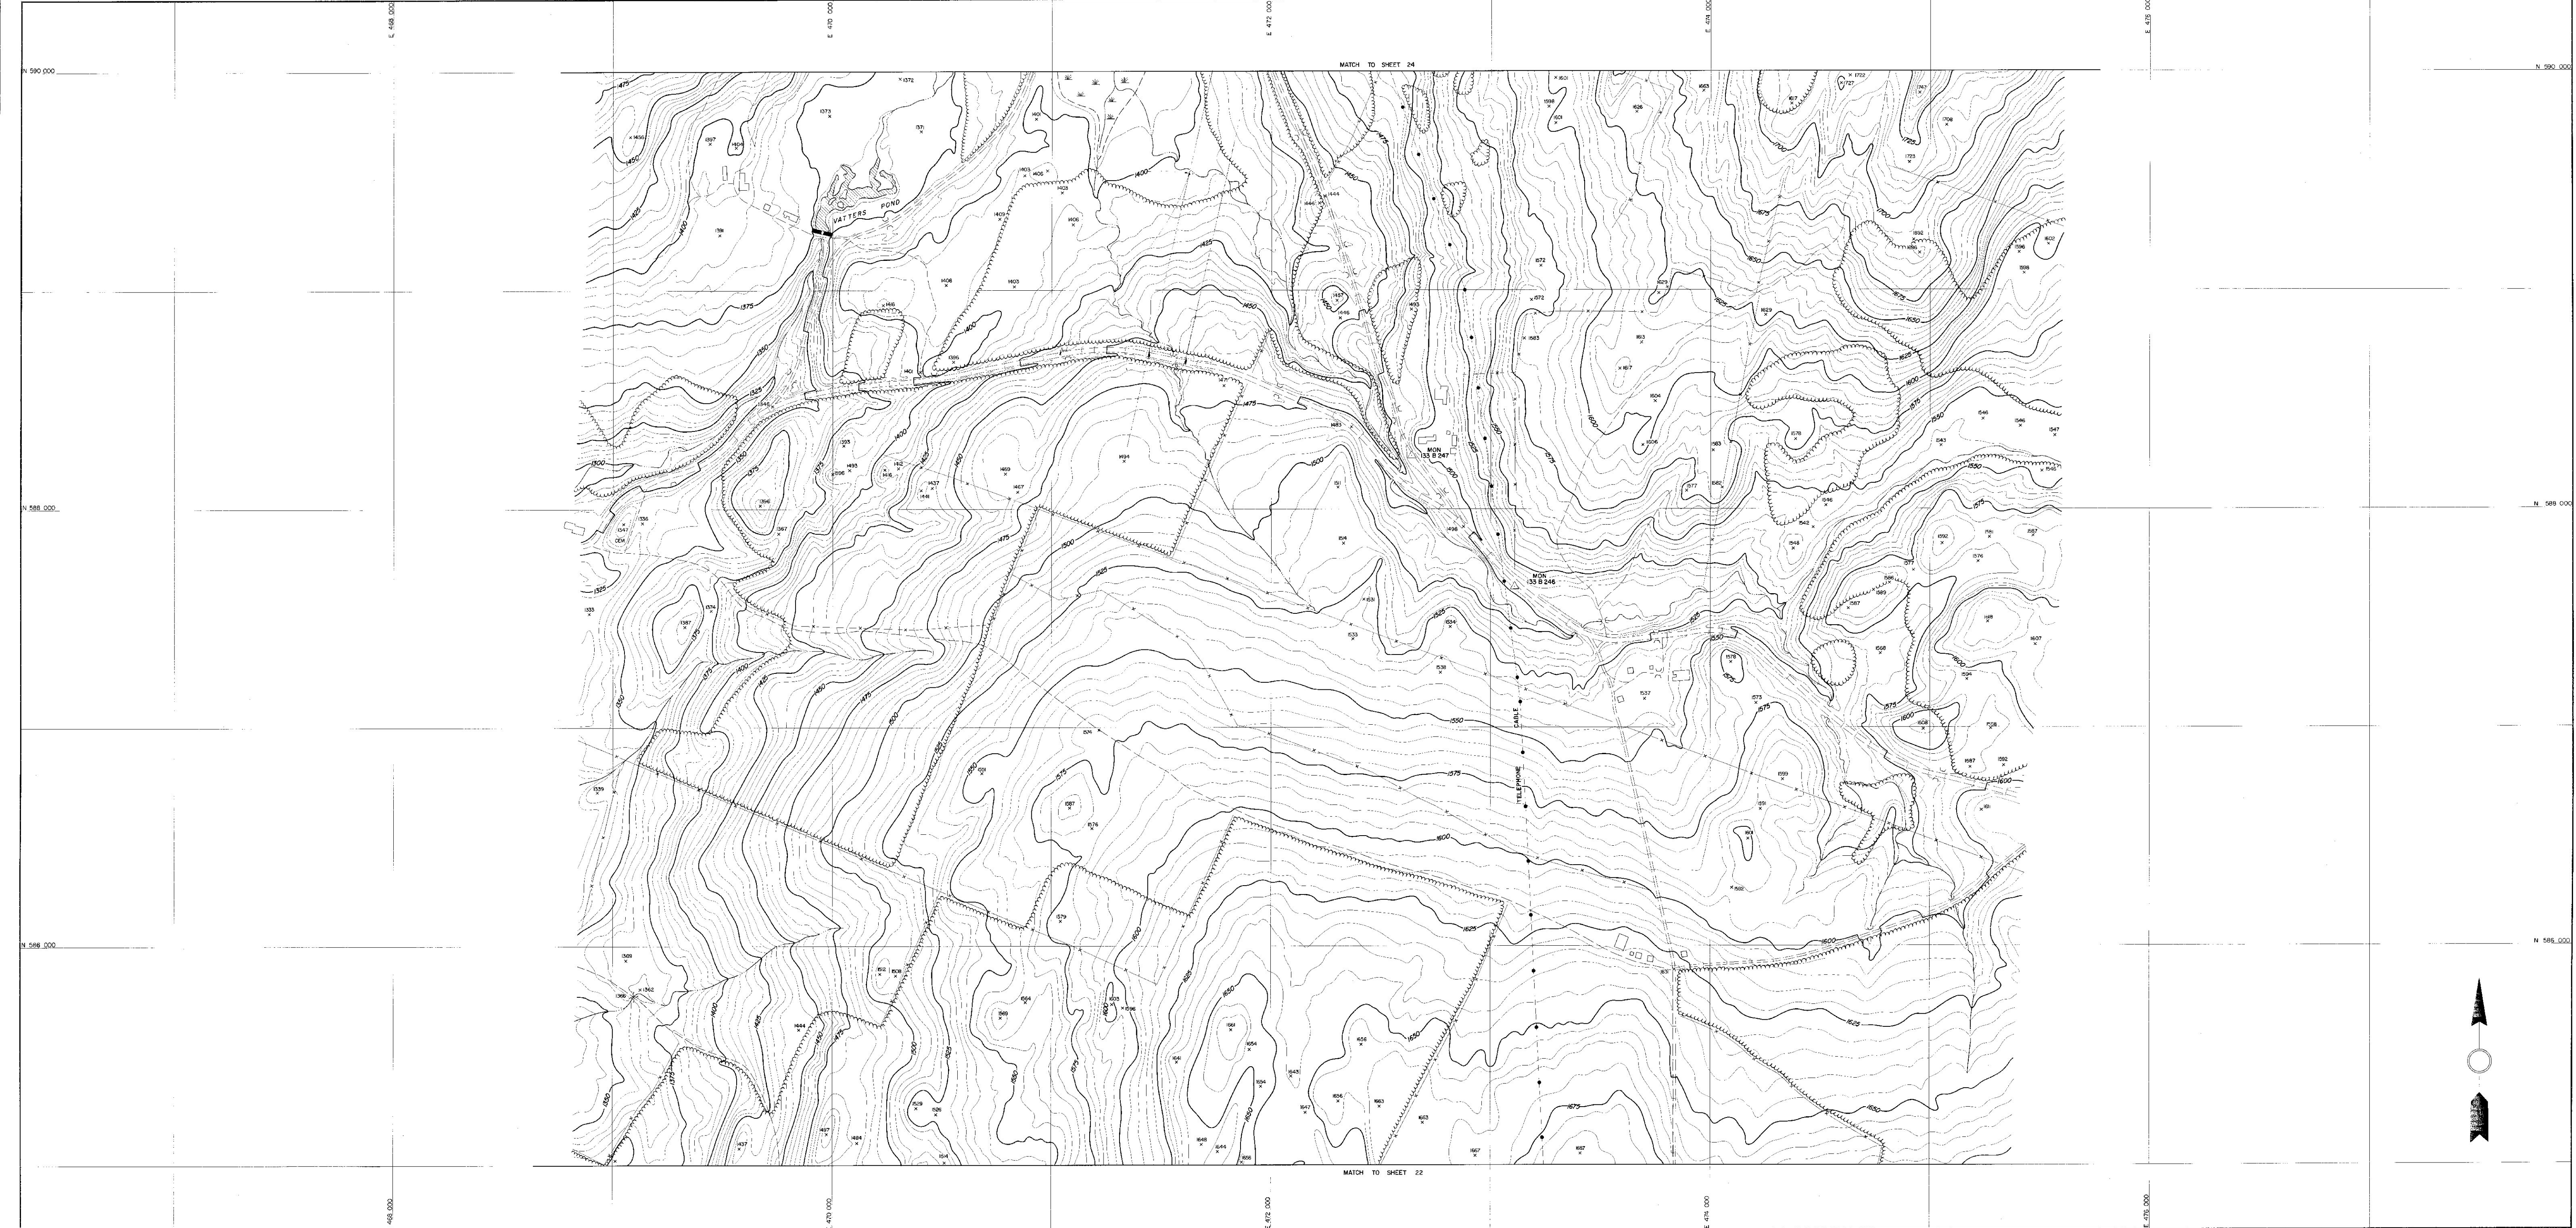

TOPOGRAPHY COMPILED BY PHOTOGRAMMETRIC METHODS
SARGENT-WEBSTER-CRENSHAW AND FOLLEY
ARCHITECT-ENGINEER ASSOCIATES
WATERTOWN, N. Y. MASSENA, N. Y.

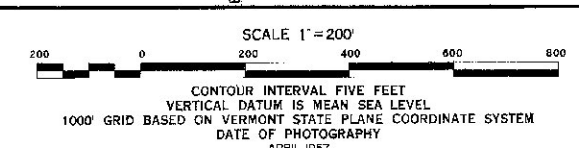

142 24

STATE OF VERMONT DEPARTMENT OF HIGHWAYS
WILLIAMSTOWN-NORTHFIELD
VT. RD. 100 E-39
SHEET NO. 23 OF 27 SHEETS