


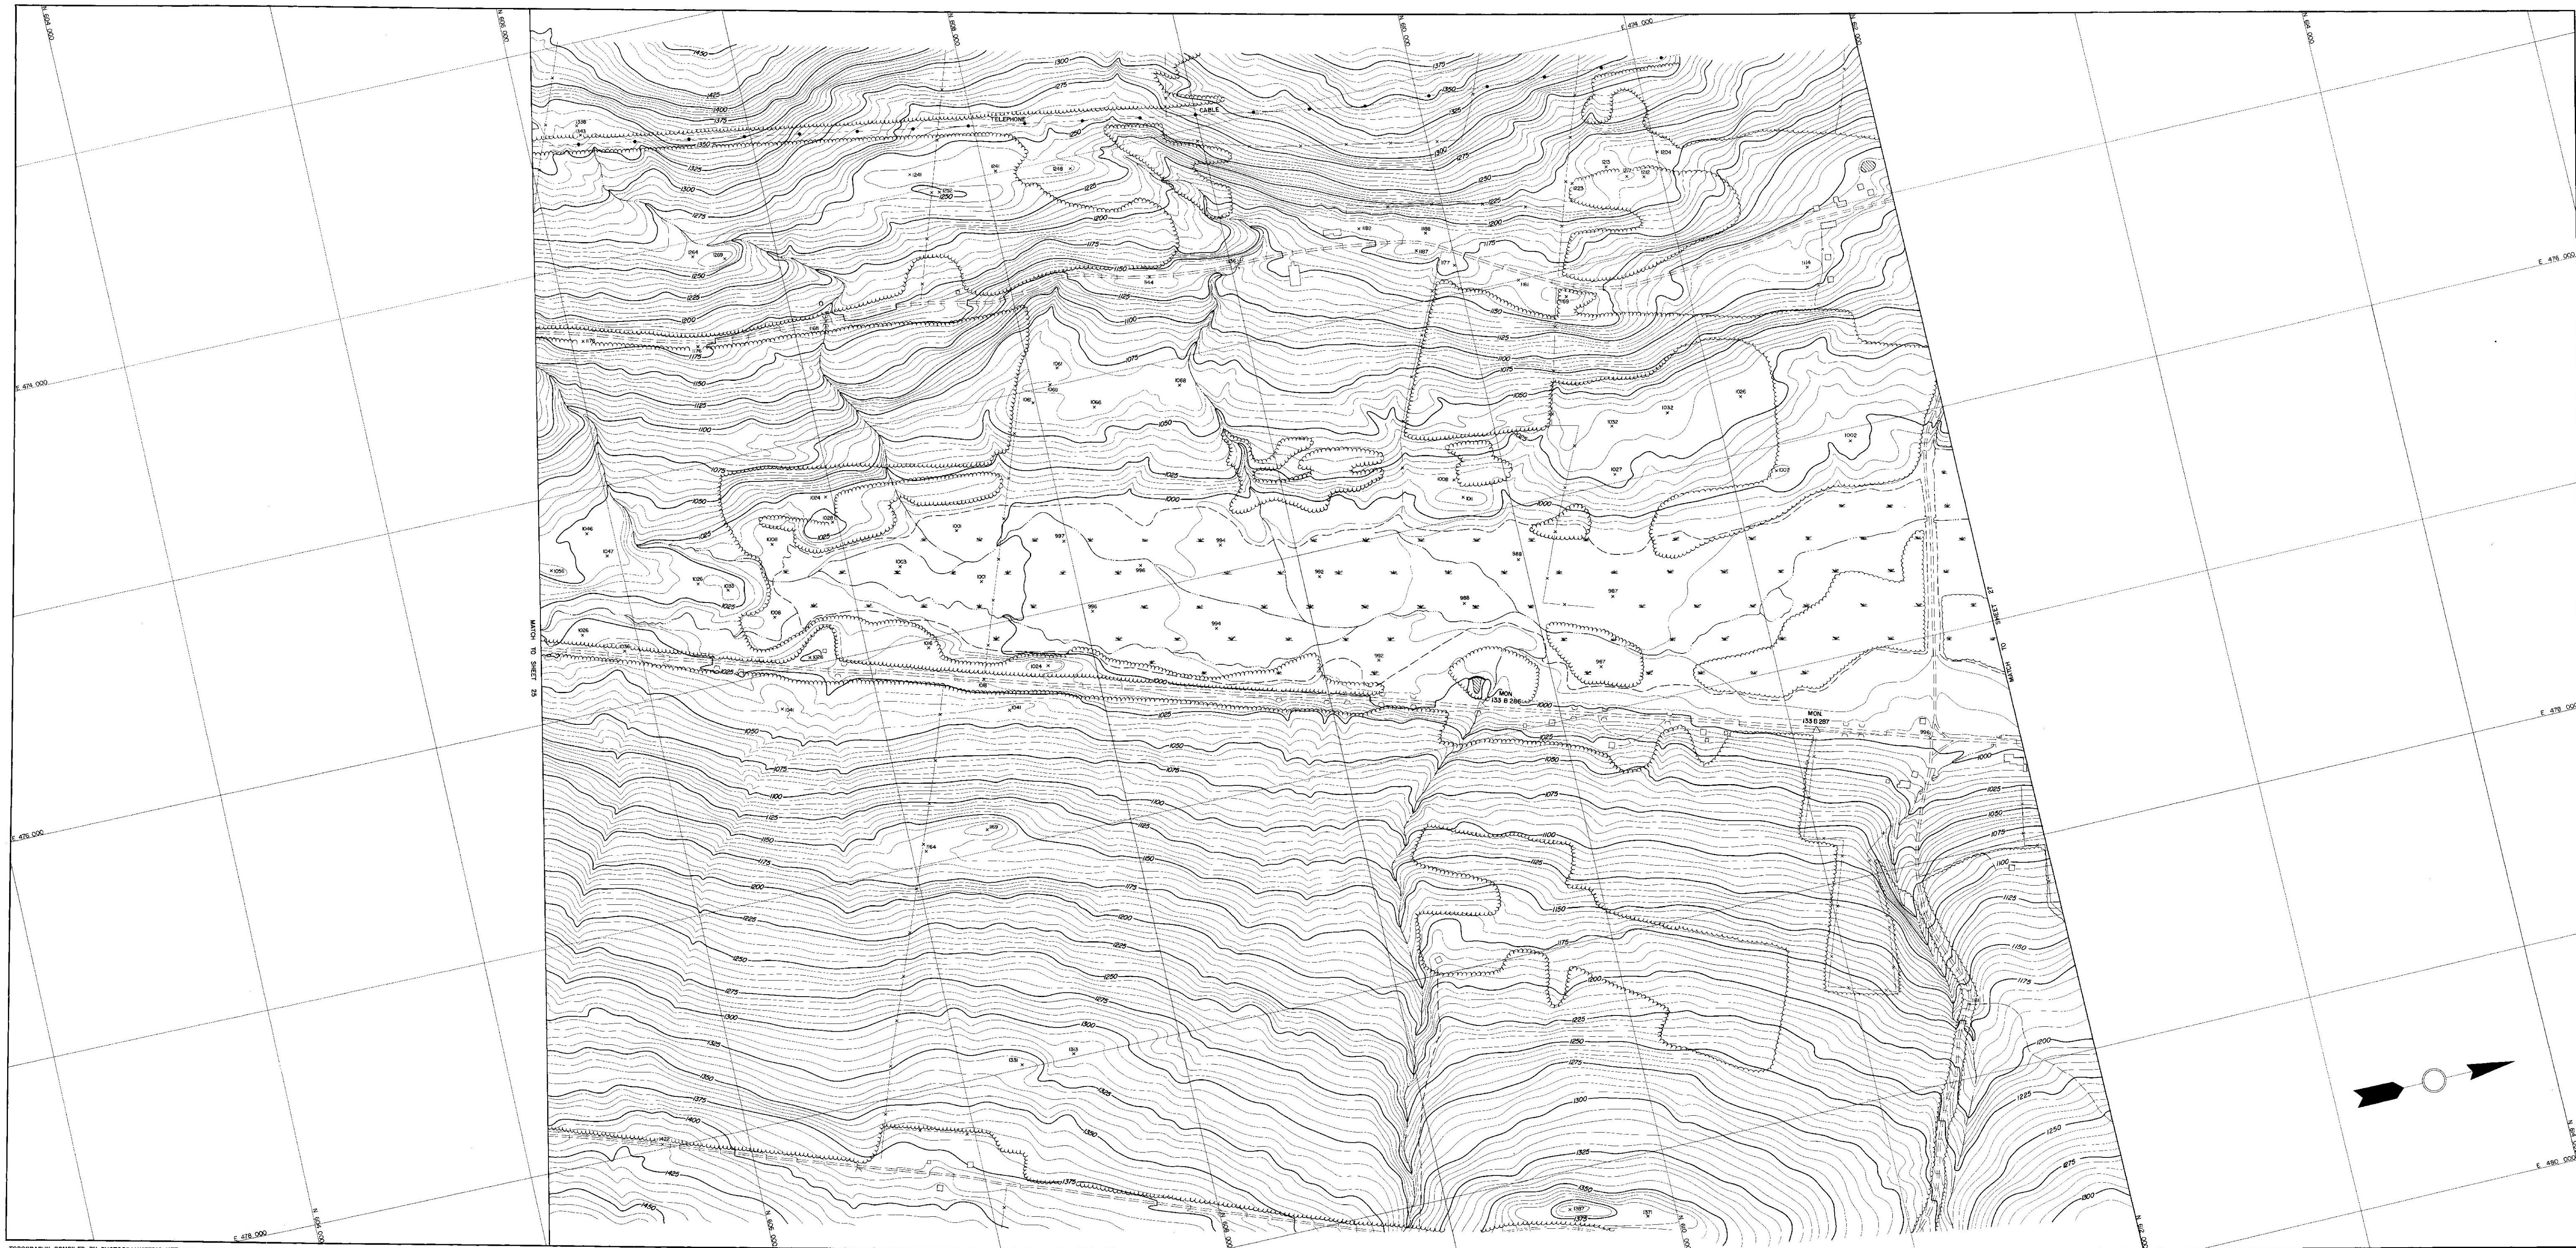

TOPOGRAPHY COMPILED BY PHOTOGRAMMETRIC METHODS
SARGENT-WESTER-GRENSHAW AND FOLLEY
ARCHITECT-ENGINEER ASSOCIATES
WATERTOWN, N. Y. MASSENA, N. Y.

SCALE 1"=200'
CONTOUR INTERVAL FIVE FEET
VERTICAL DATUM IS MEAN SEA LEVEL
1000' GRID BASED ON VERMONT STATE PLANE COORDINATE SYSTEM
DATE OF PHOTOGRAPHY
APRIL 1957

STATE OF VERMONT DEPARTMENT OF HIGHWAYS
BERLIN-NORTHFIELD-WILLIAMSTOWN
UT 142.142.2-62
SHEET NO. 26 OF 27 SHEETS