


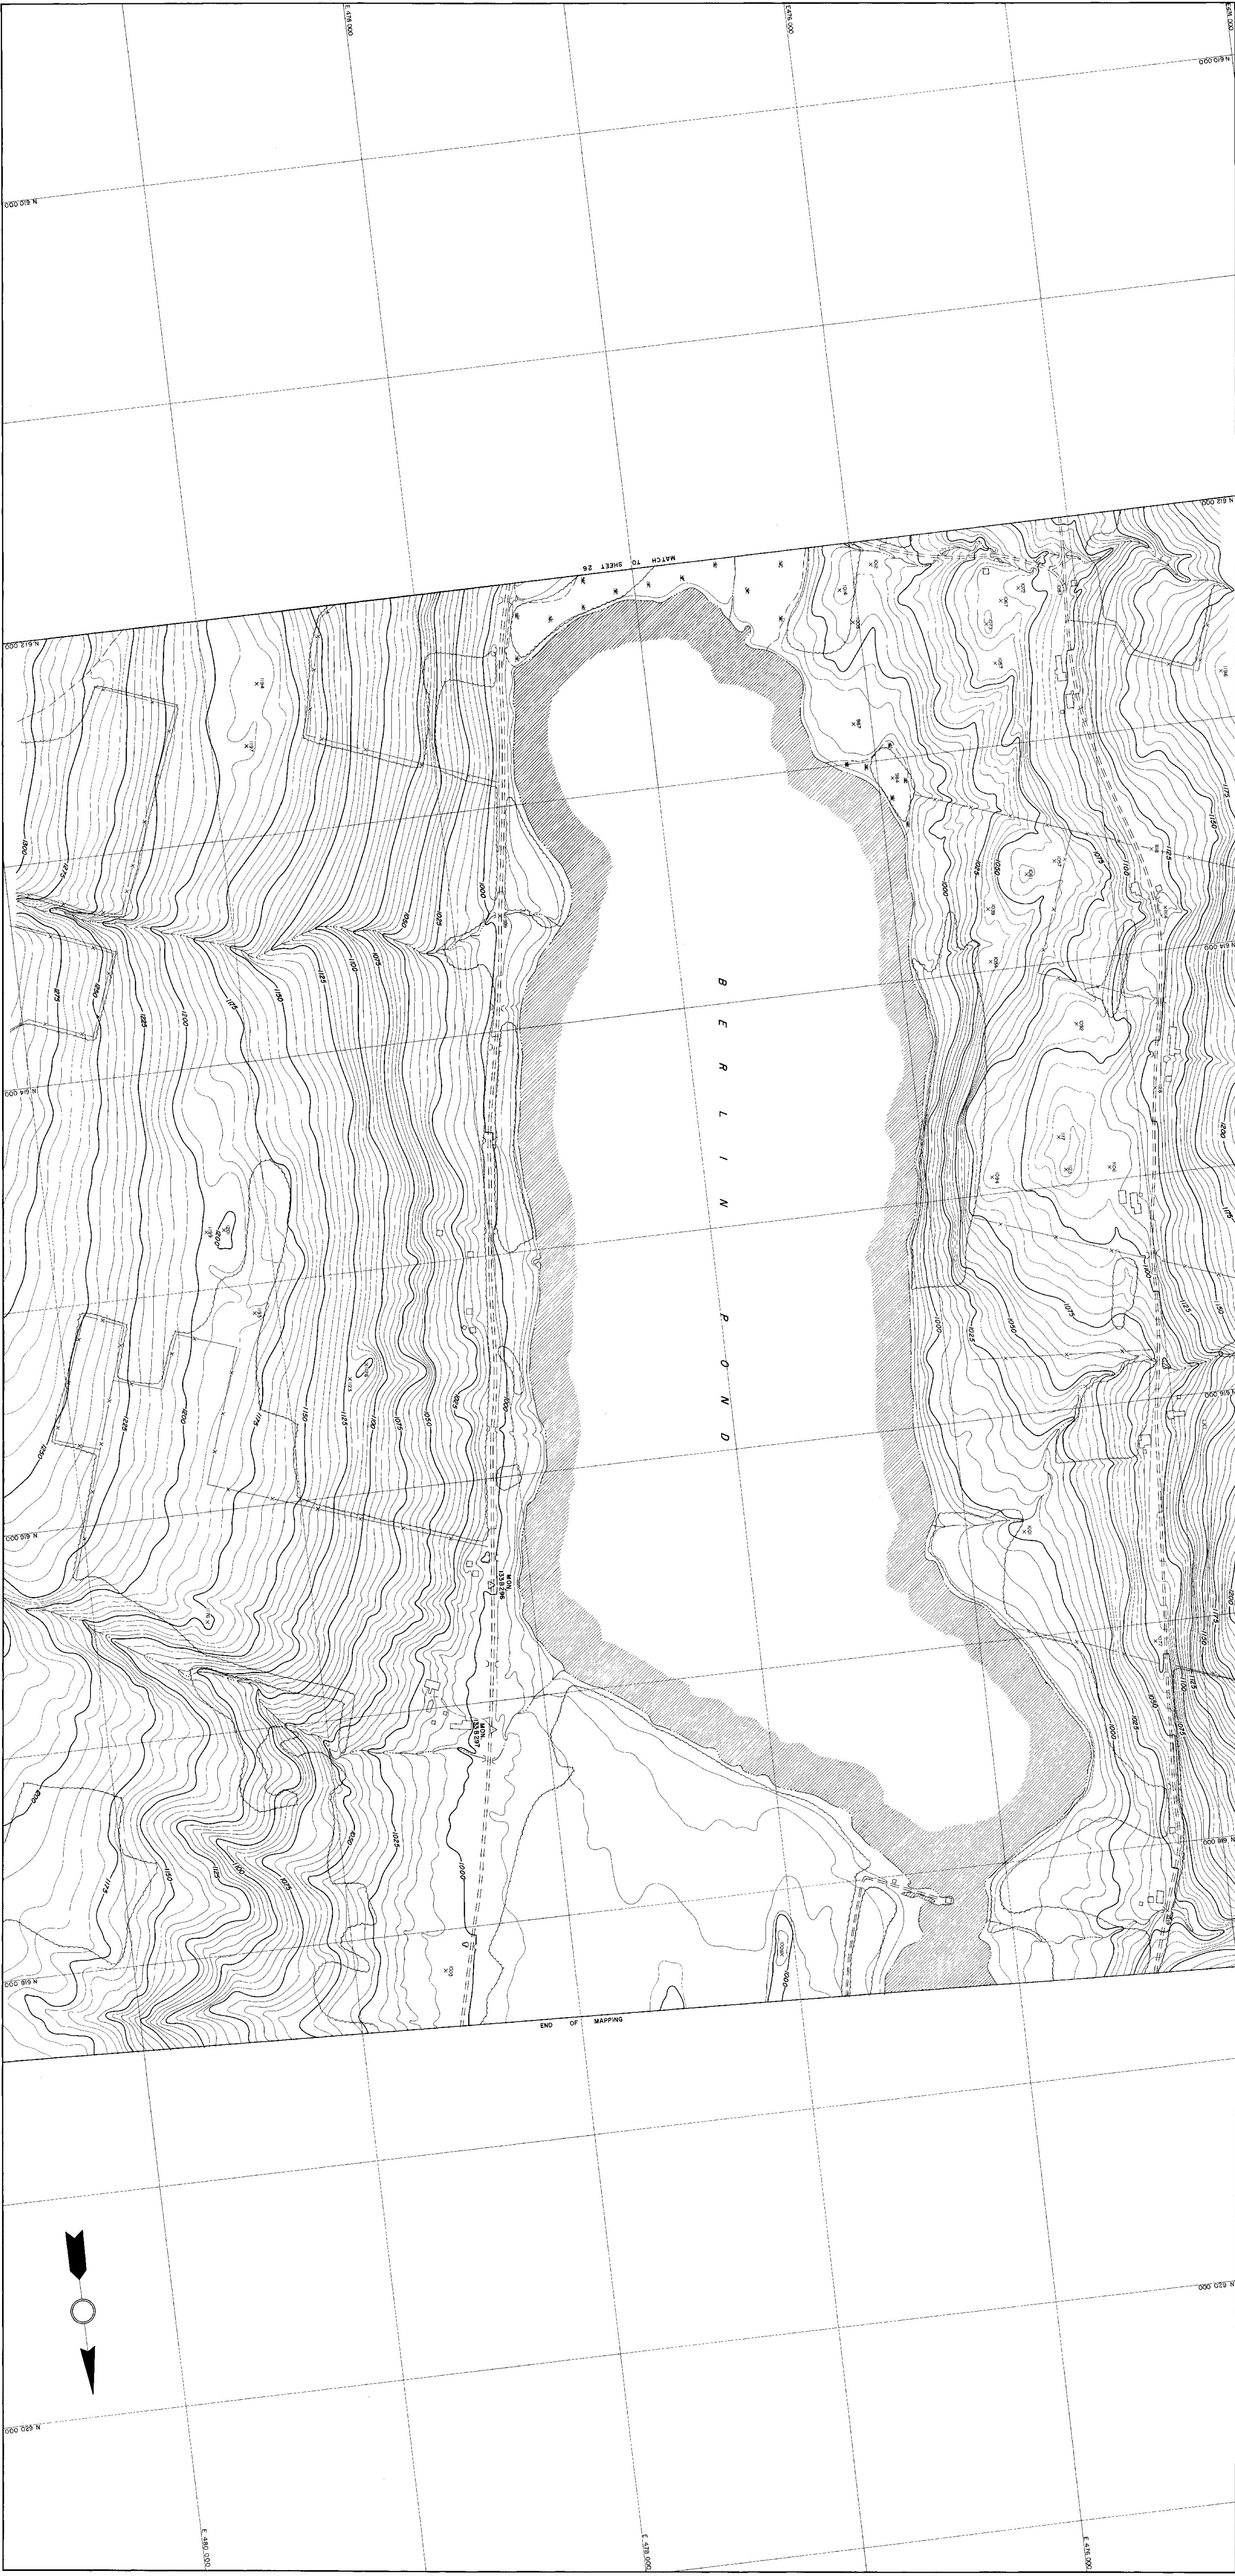


B
E
R
L
I
N

P
O
N
D

END OF MAPPING

TOPOGRAHY COMPILED BY PHOTOGRAMMETRIC METHODS
SURVEYED BY
ARCHITECT-ENGINEER ASSOCIATES
WATERBURY, N. Y.
MASSACHUSETTS

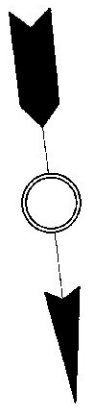

STATE OF VERMONT DEPARTMENT OF HIGHWAYS
BERLIN
U.T. 40 10. 2-43
SHEET NO. 27 OF 27 SHEETS