



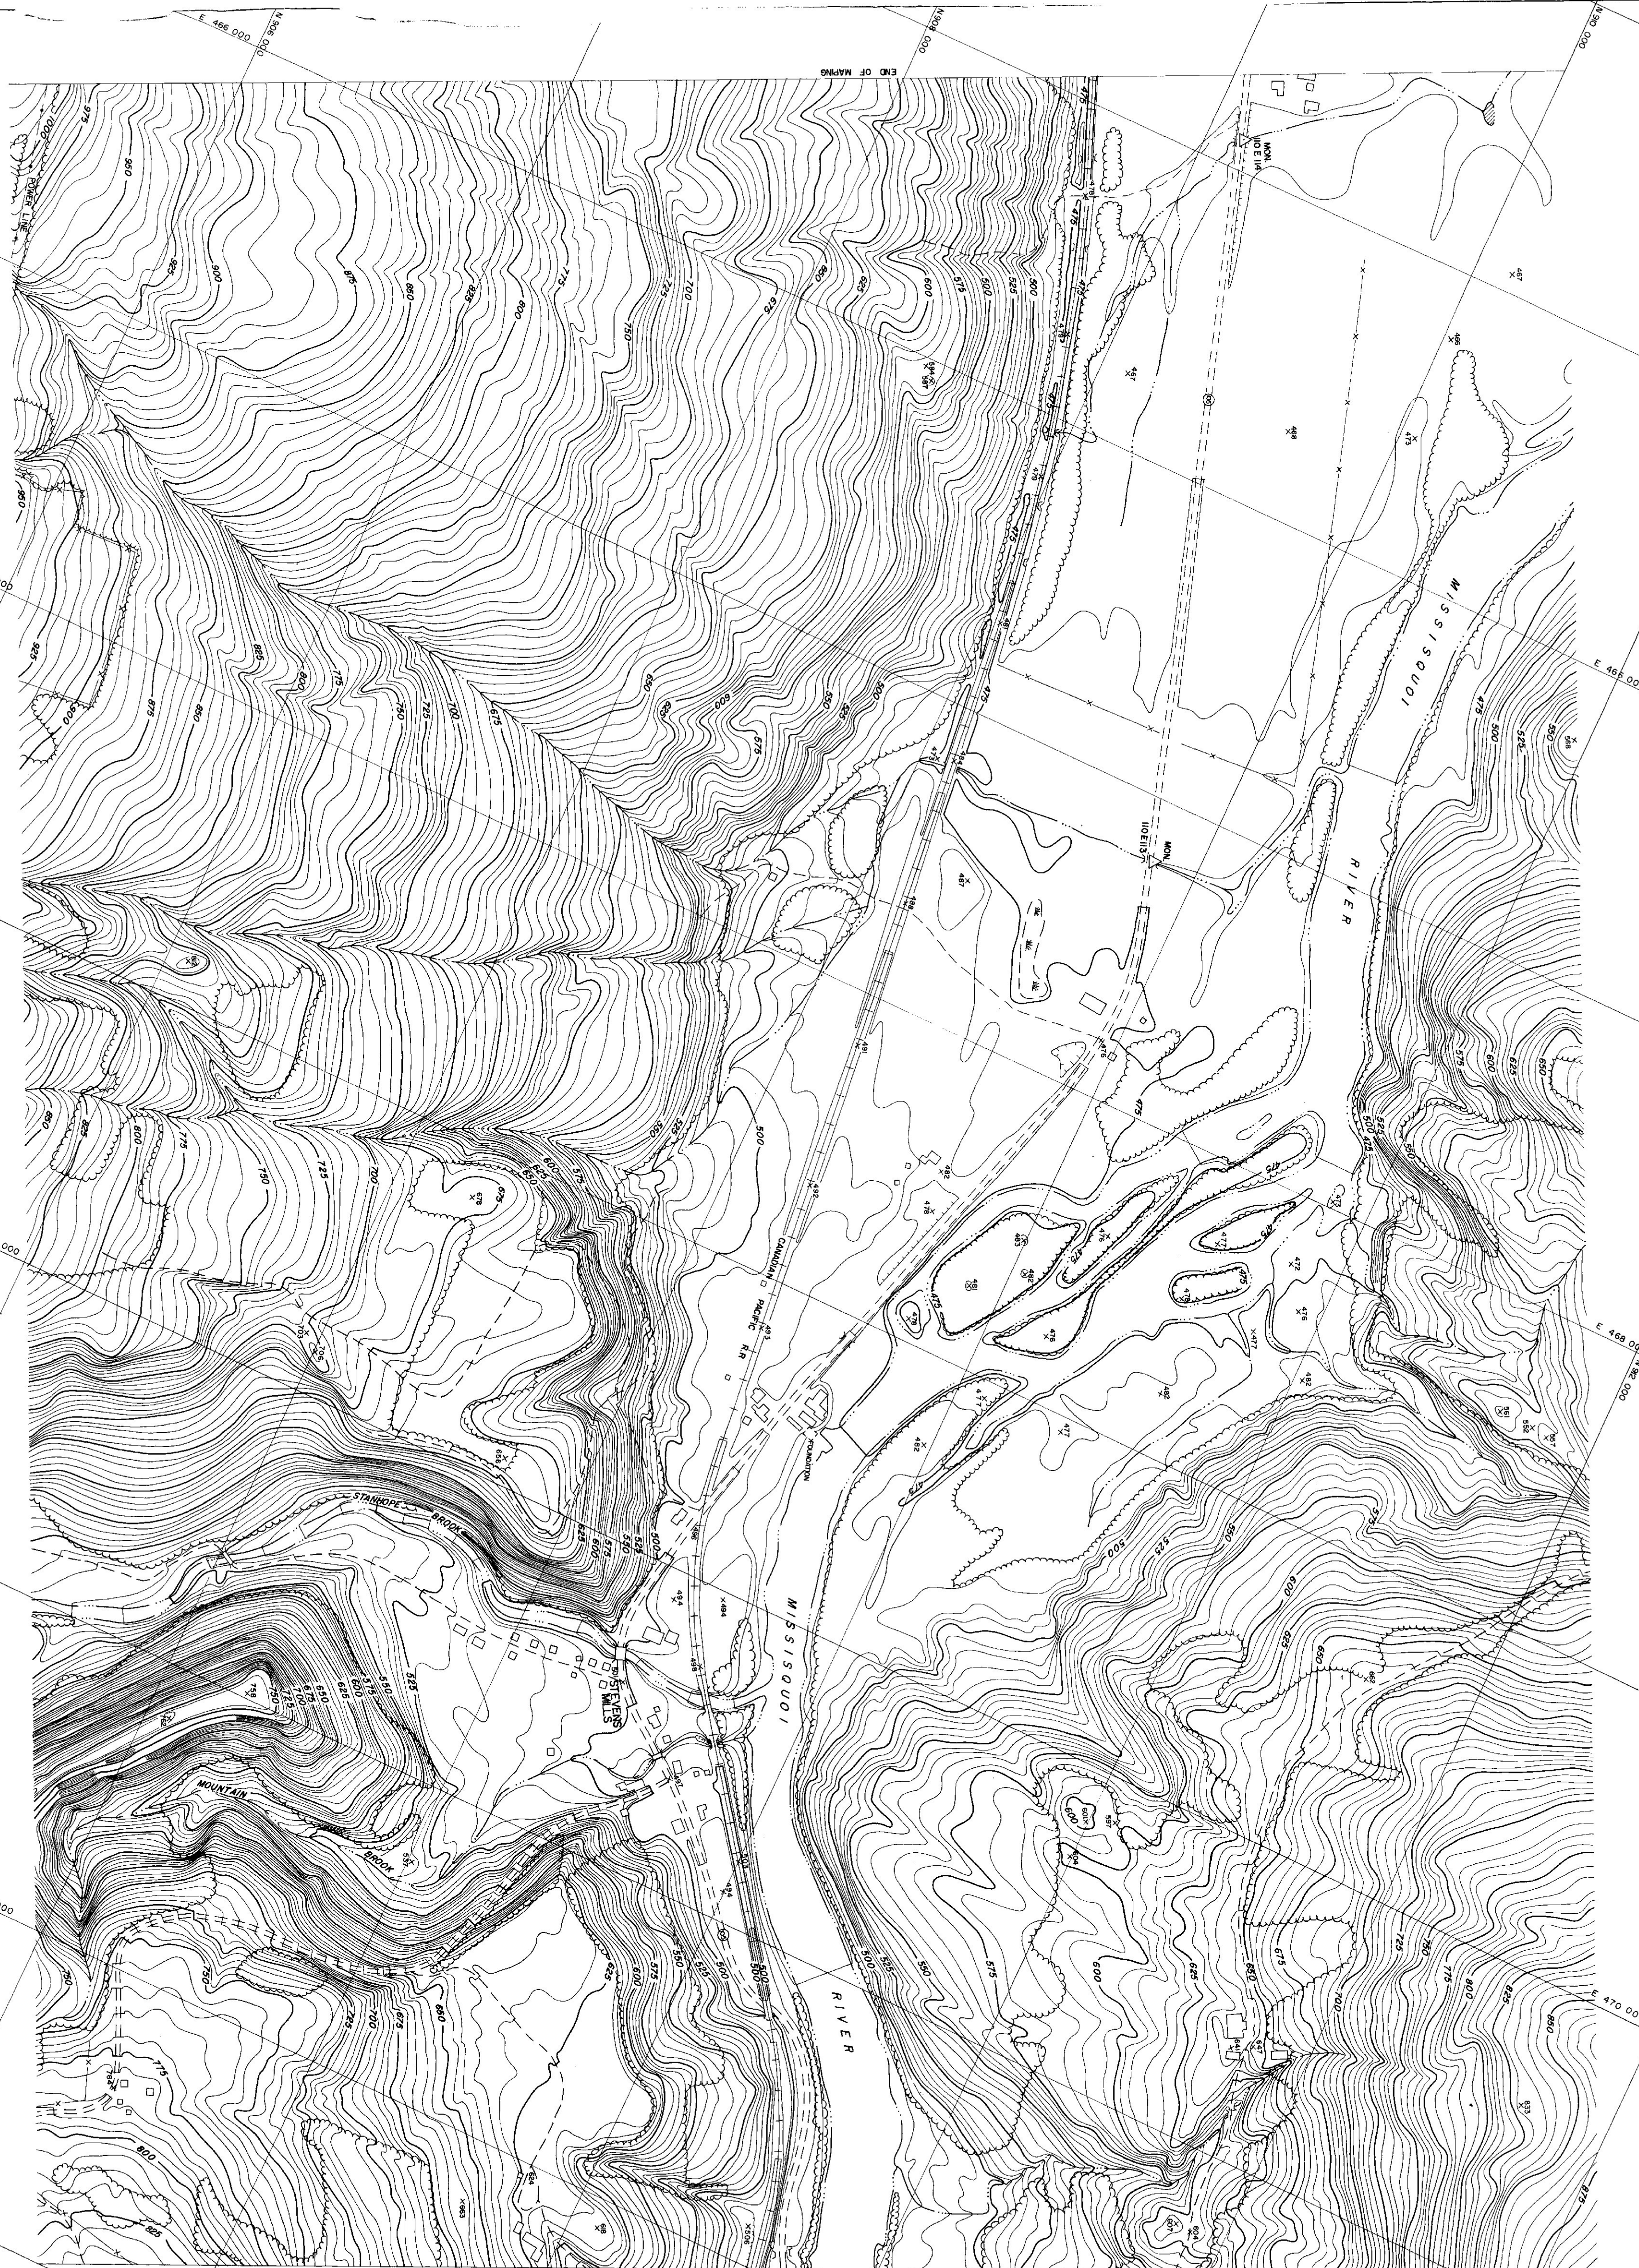

MATCH TO SHEET 2

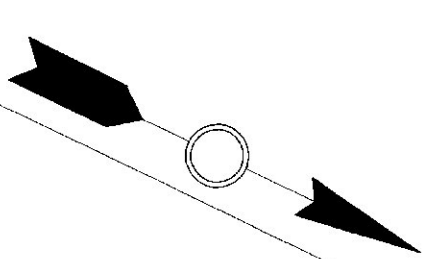

DESIGNED, COMPILED BY PHOTOGRAPHIC METHODS  
SAUBERT-WESTER-CRENSHAW AND POLLEY  
ARCHITECT-ENGINEER ASSOCIATES  
WATERTOWN, N.Y.

