


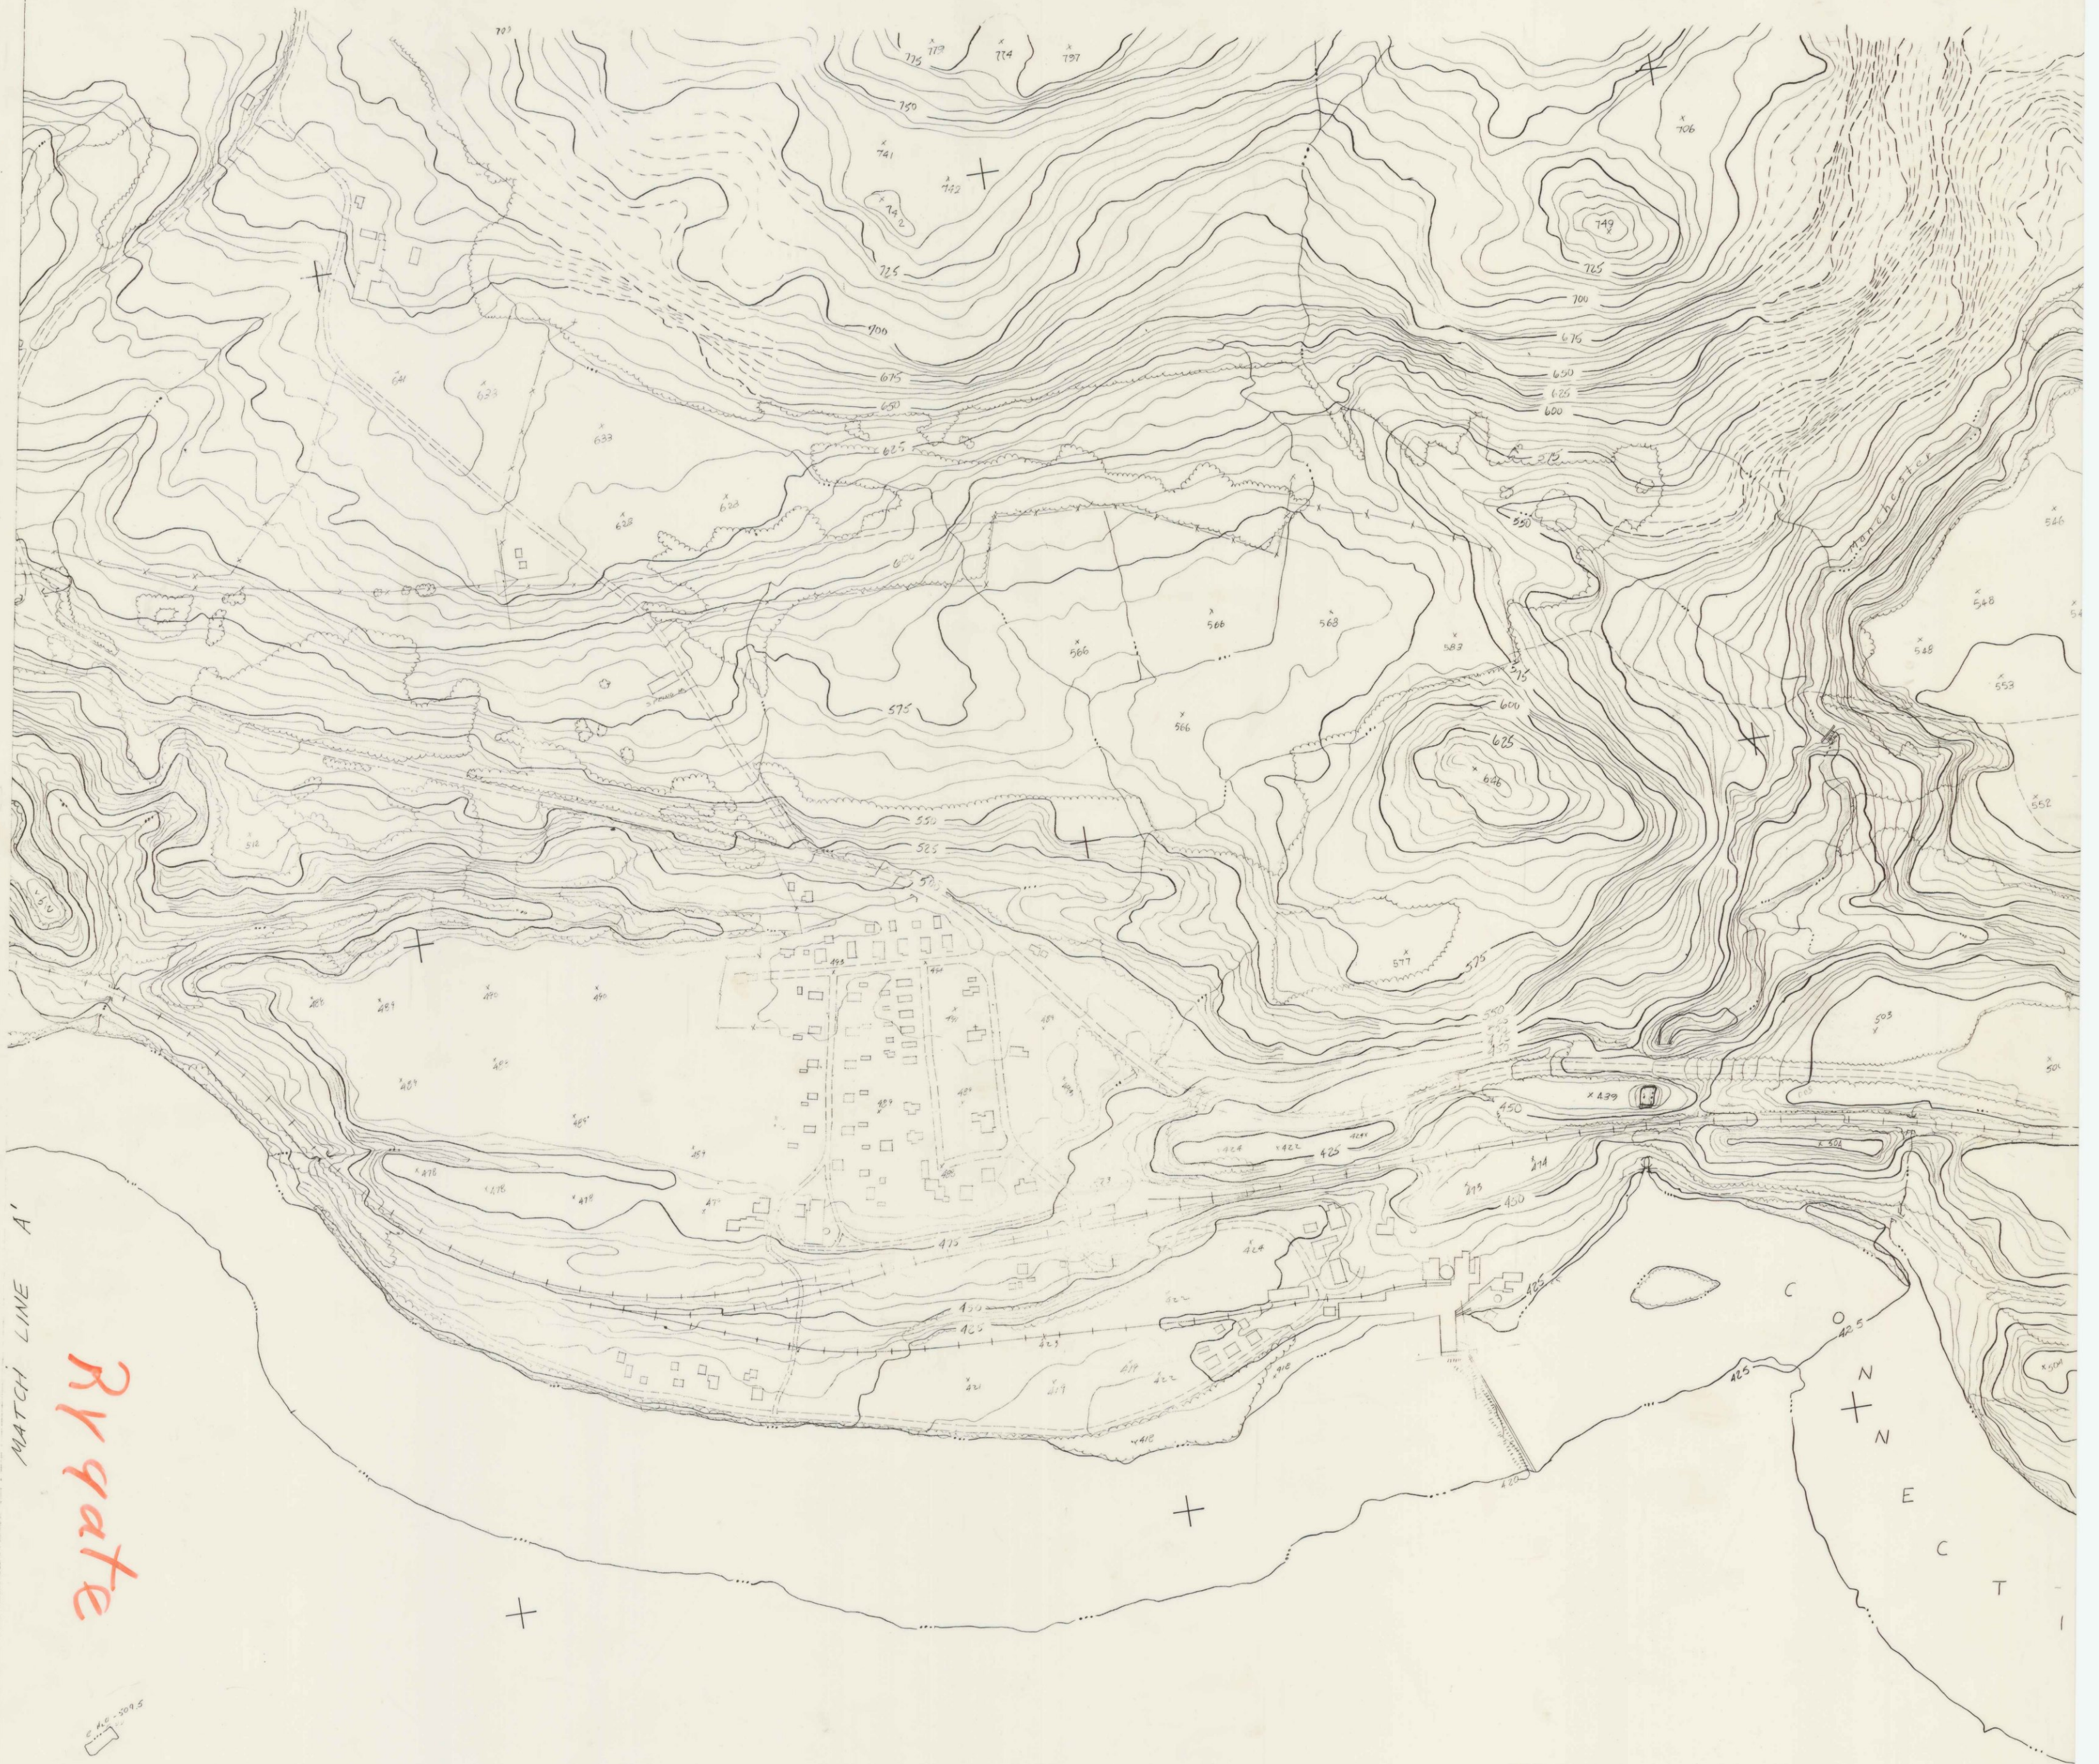


MATCH LINE A'

Rygate

156/157

E 618 000
W 22 000

173-01 157

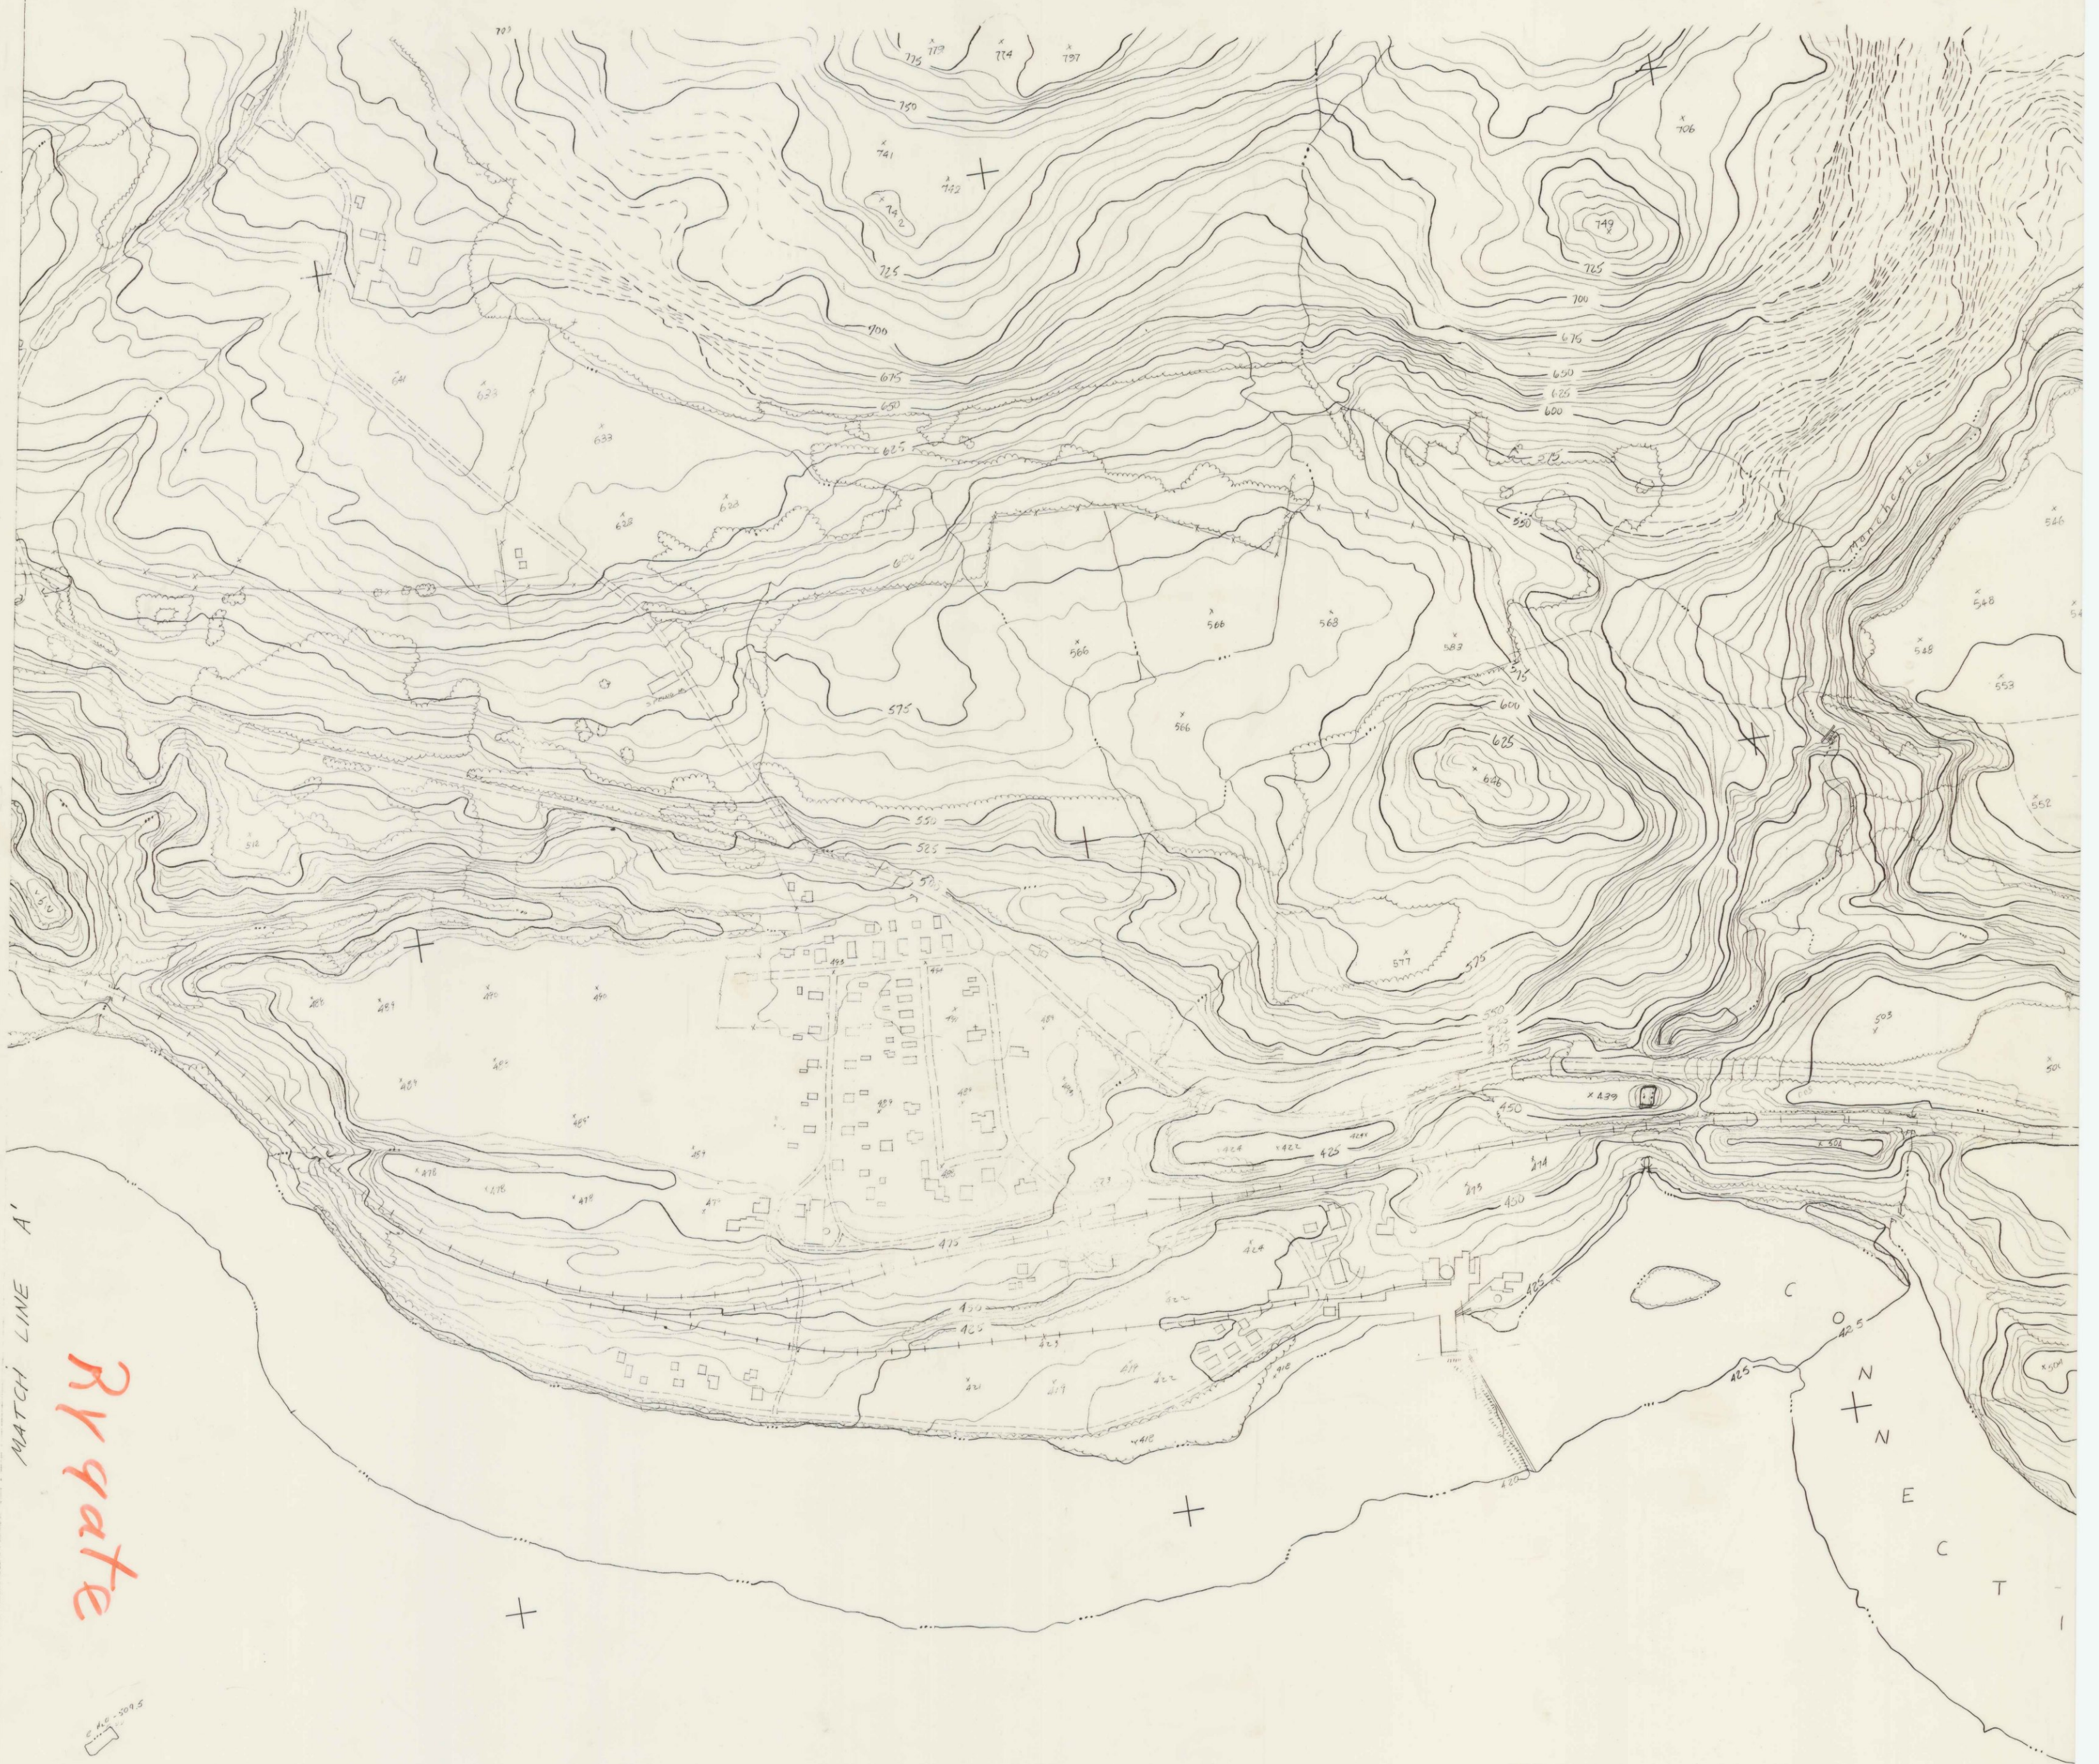

MATCH LINE A'

Rygate

1:50,000

156/157

1:618,000

173-01 157

+

BATH
NEW HAMPSHIRE
MONROE

C
U
T
R
I
V
E
R



N 628 000

I91 Rye, etc

262 173-02
10 feet ↑