



339,000 N.


338,000 N.

337,000 N.

336,000 N.

335,000 N.

334,000 N.

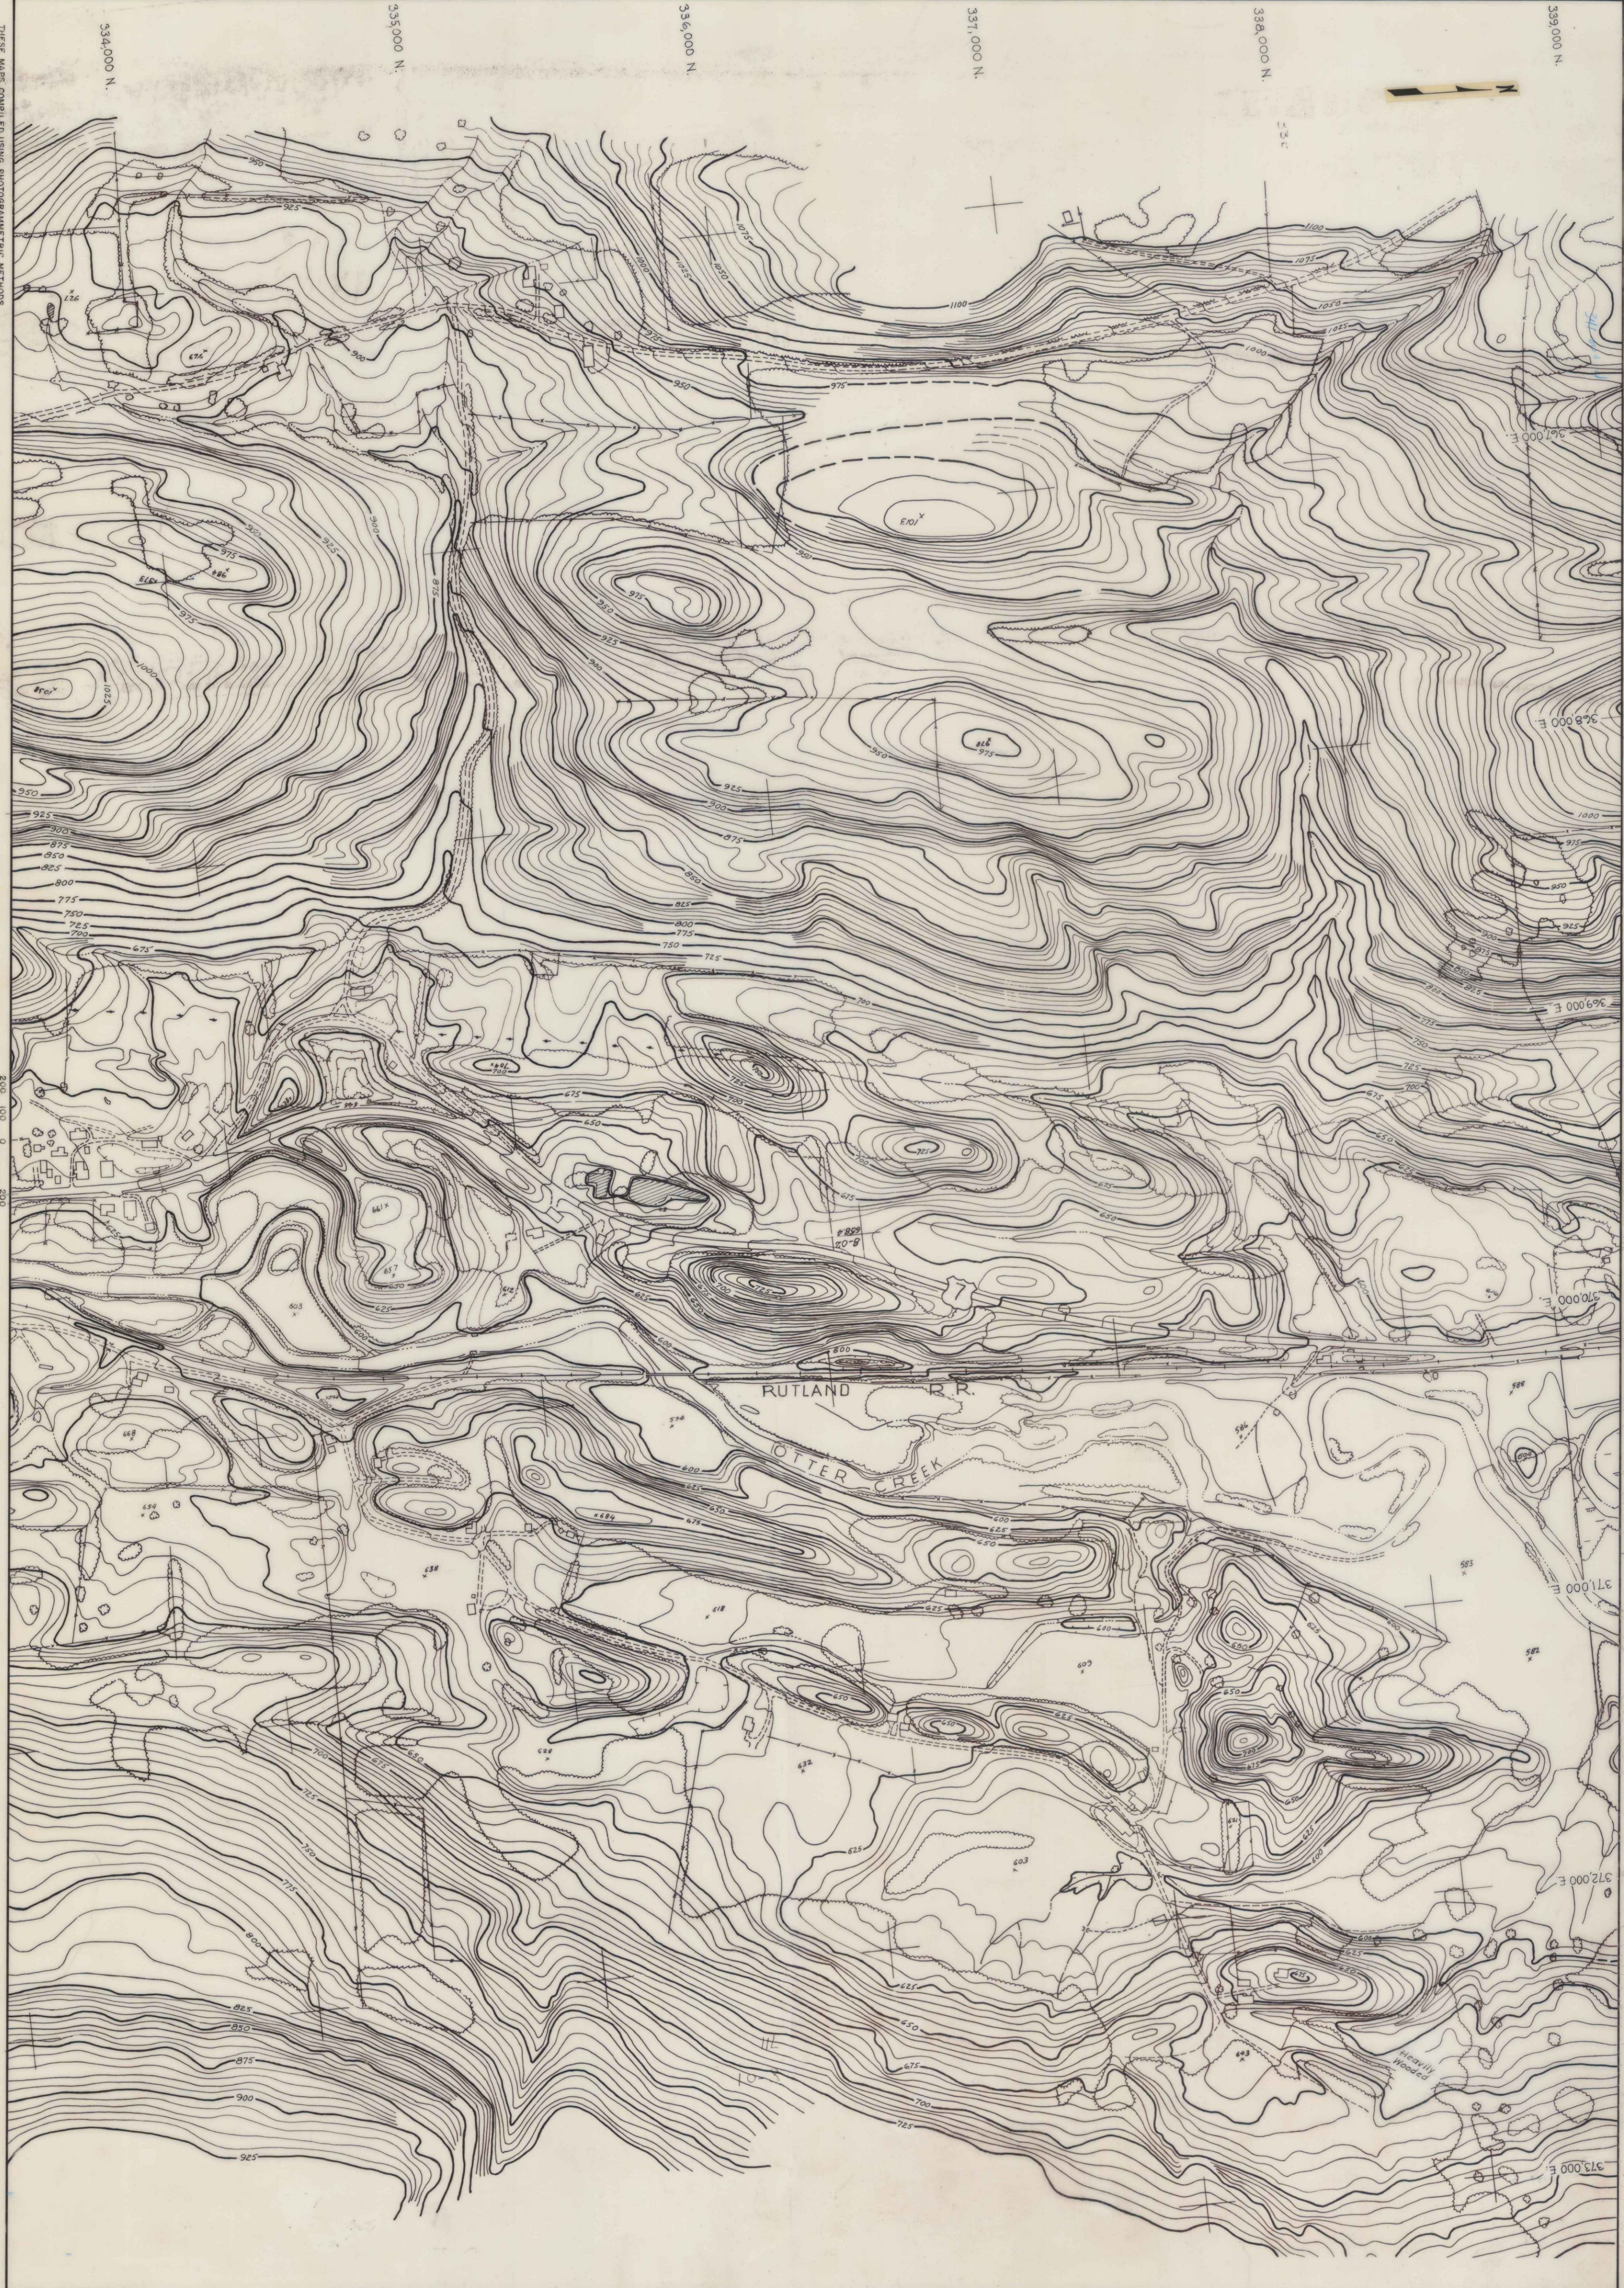

THESE MAPS COMPILED USING PHOTOGRAMMETRIC METHODS
BY E.S. PRESTON & ASSOC. LTD. FOR SCOTCHFIELD ASSOC. INC.

Scale: 1" = 200'
Datum: 1929
Photography: 9-24-66

STATE OF VERMONT HIGHWAY DEPT
DANBY - ATTALOOK - WALLINGFORD
SHEET No. 6 of 10

190-05