


Wallingford - Rte. 7

100 ft. 1:25,000

02

Spring 1958 photography  
→ 3:57 p.m. →  
Control base on 3rd order USGS Transit traverse  
+ AH. 6,000' above average ground +  
+ Levels 3rd order differential

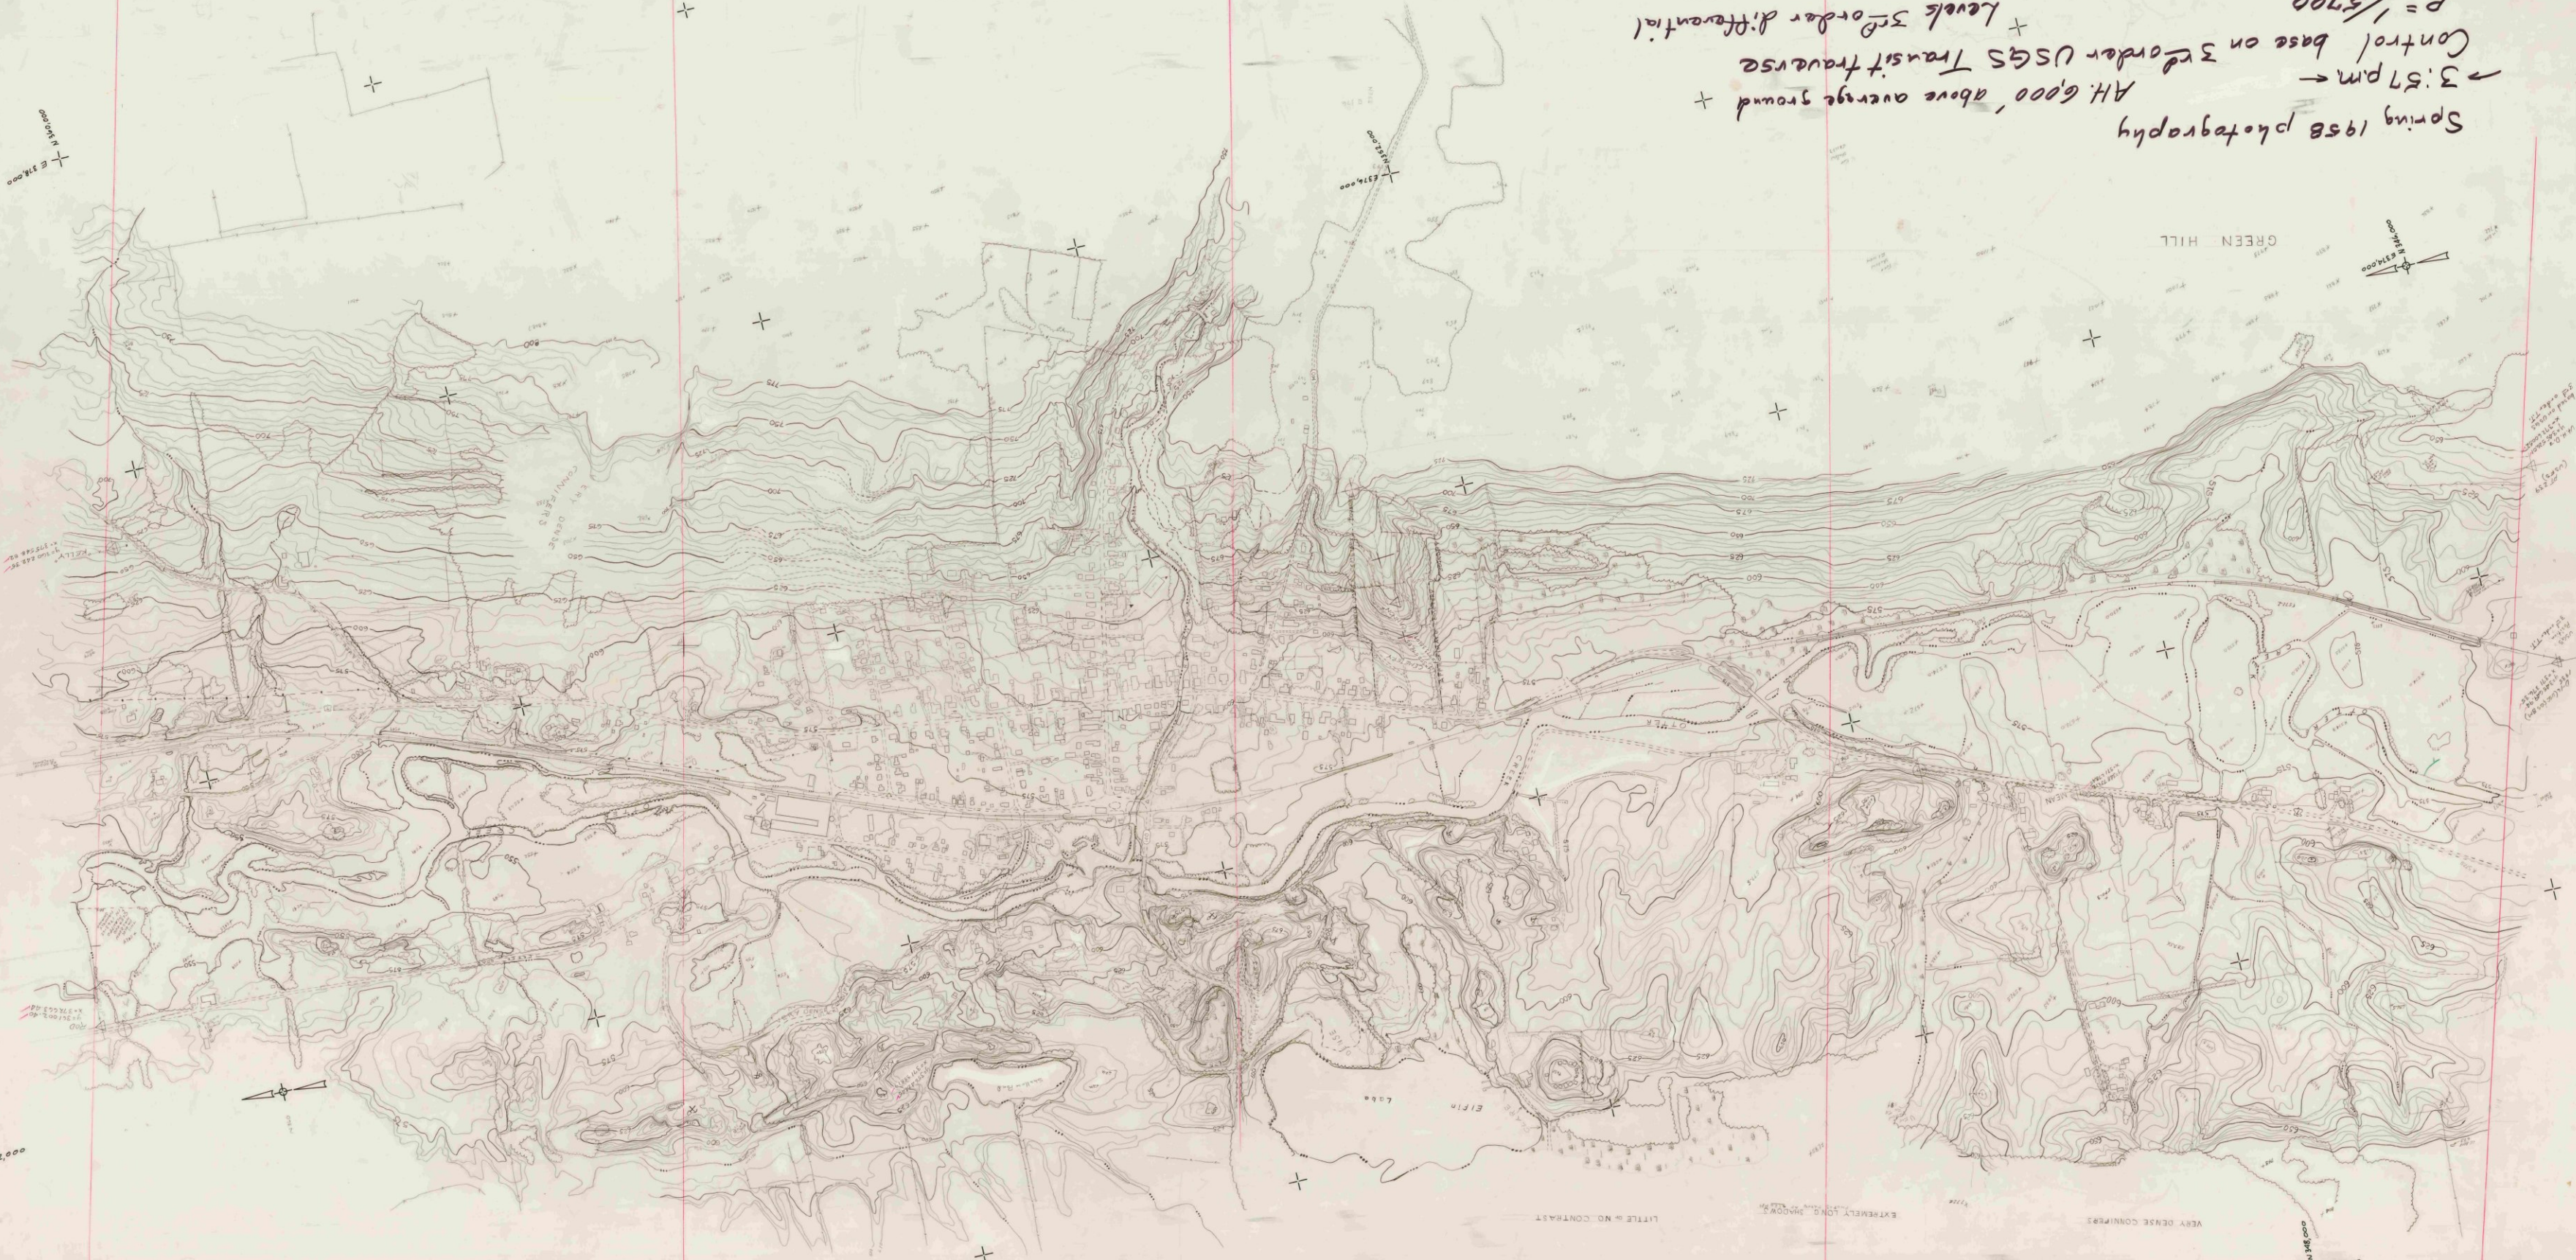

Wallingford

(35x7')

7019 10/11/58

005

0000001

N 34° 00' 00"

E 372,000

N 34° 00' 00"

E 372,000