


PLAN	SURVEYED	BY	DATE
NOTE BOOK	PLOTTED		
NO.	GRADES CHECKED		
*	B. Ms NOTED		
	STRUCTURES CHECKED		
	TRACED		

PROFILE	SURVEYED	BY	DATE
NOTE BOOK	PLOTTED		
NO.	GRADES CHECKED		
	B. Ms NOTED		
	STRUCTURES CHECKED		
	TRACED		

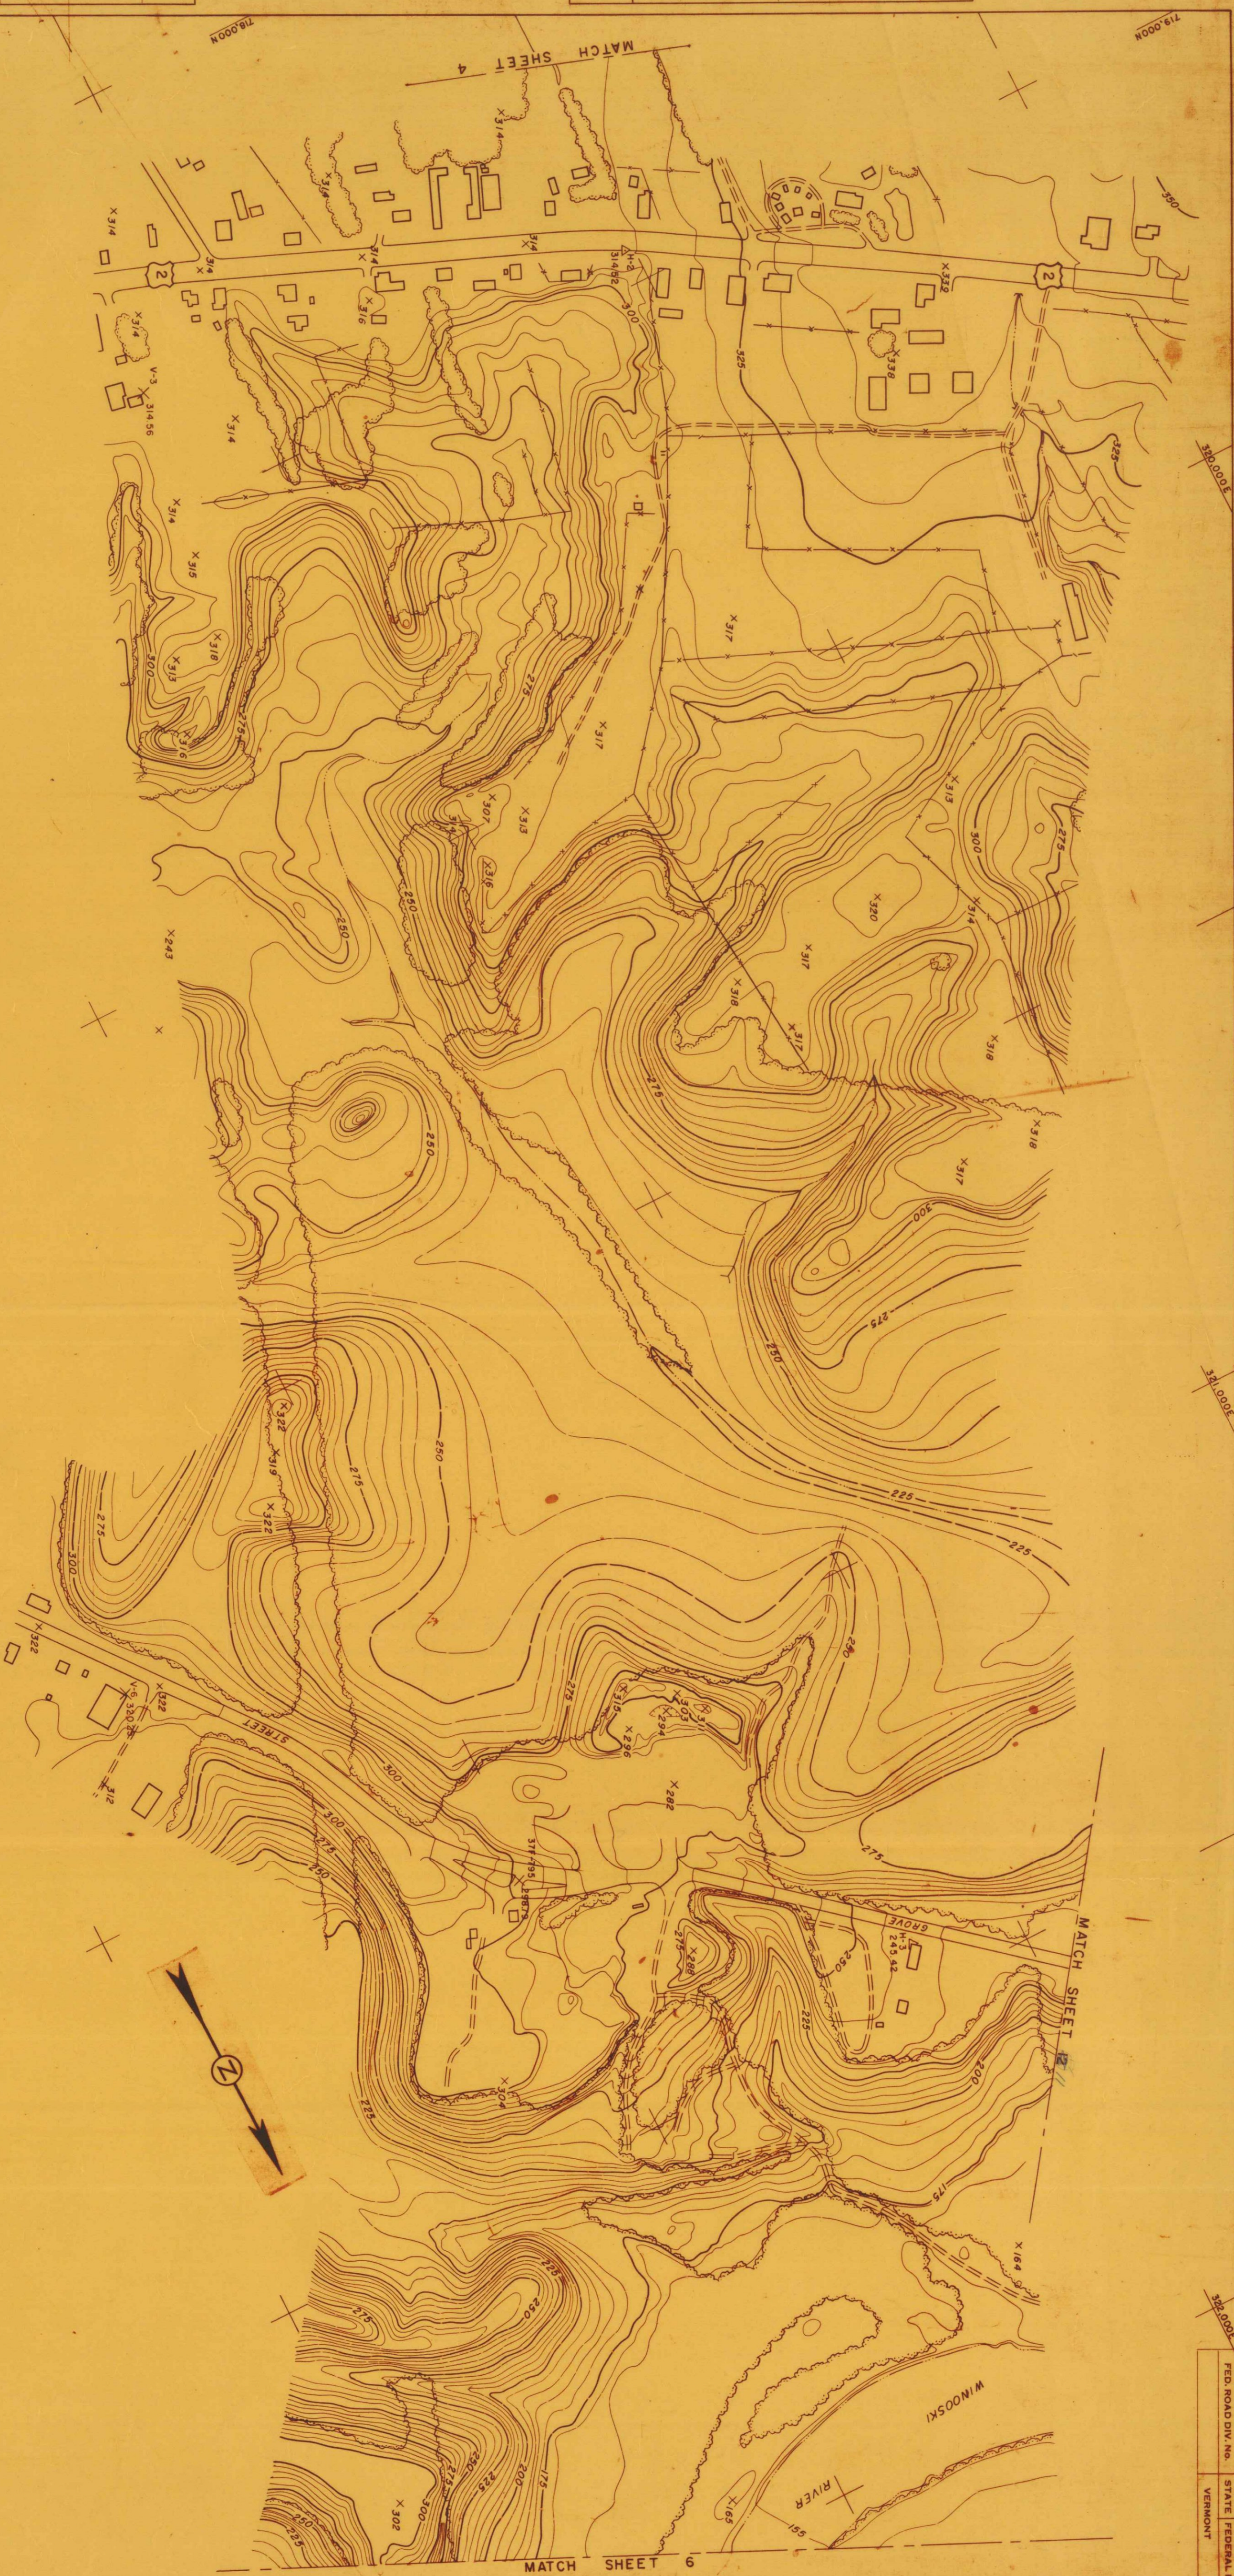

Scale 1" = 2,400'
200' 0' 200' 400' 600' 800' FEET

Contour Interval 5'
Datum: Mean Sea Level 1929
1000' Grid based on Vermont State Plane Coordinate System
Transverse Mercator Projection

STATE OF VERMONT			
DEPARTMENT OF HIGHWAYS			
INTERSTATE PROJECT IN THE TOWNS OF			
WILLISTON, SOUTH BURLINGTON, WINDOSKI, COLCHESTER			
BOSWELL ENGINEERING CO.			
100 WINDOSKI PARK, N. J.			
PROJECT NO.	SHEET	5	OF 11

222

185E 150. BURLINGTON
No. of Route 2 to Windoski