


PLAN	DATE
SURVEYED	
NOTED	
ALIGNED	
RT. OF WAY CHECKED	
TRACED	

PROFILE	DATE
SURVEYED	
NOTED	
STRUCTURES CHECKED	
TRACED	

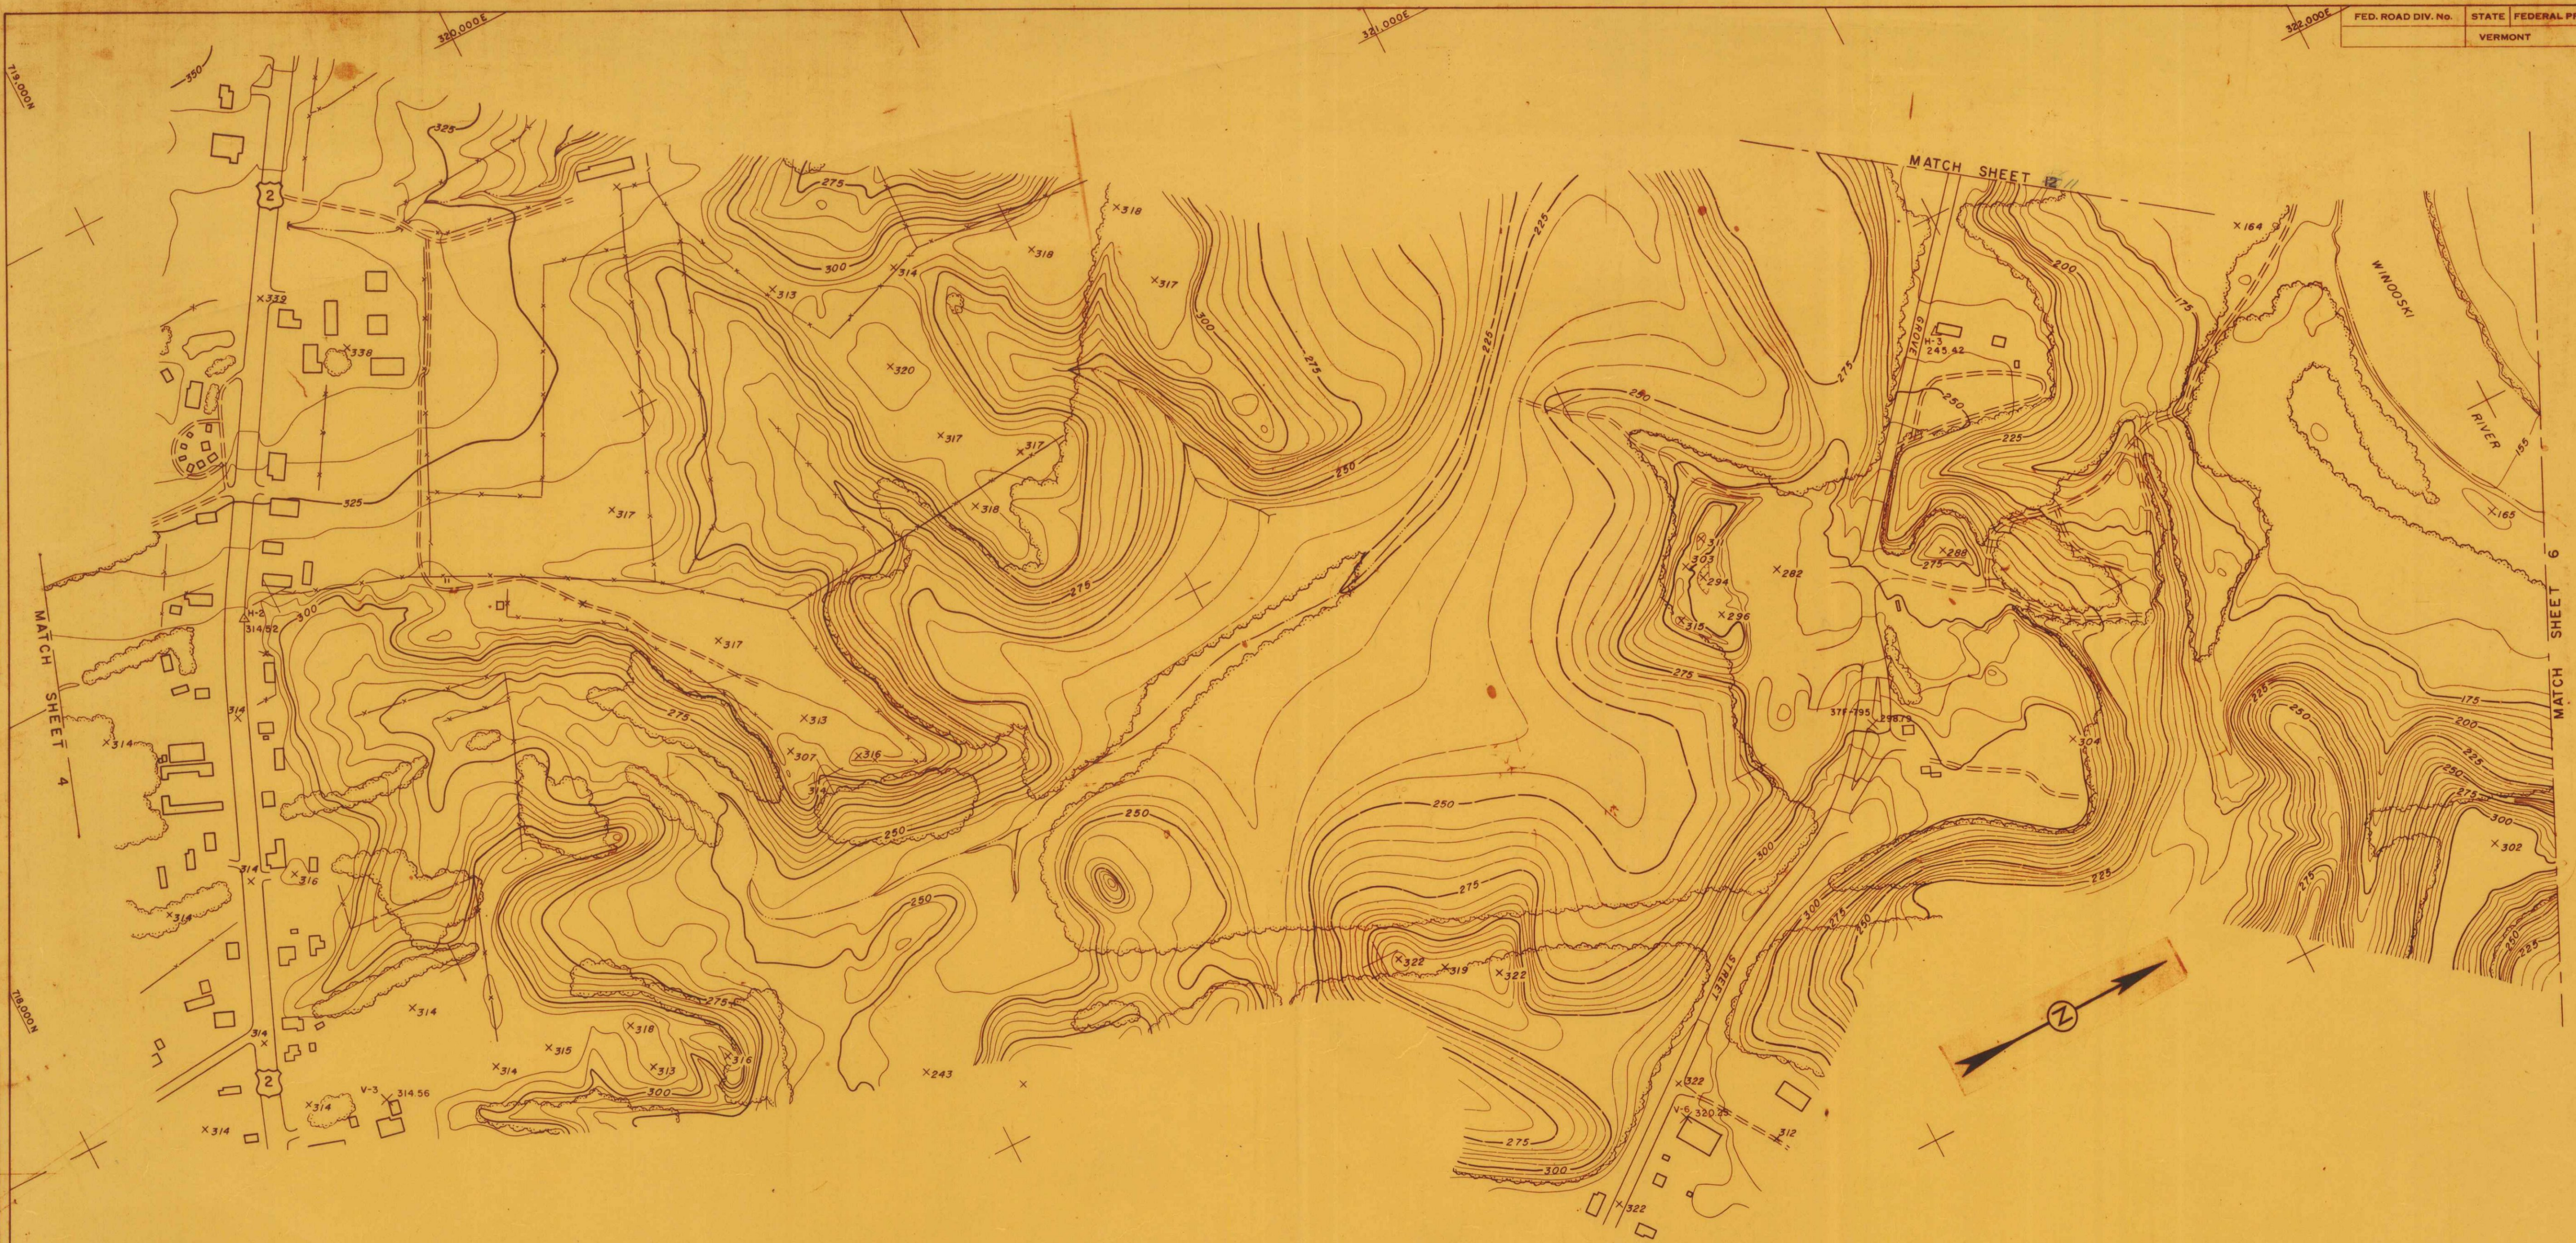

Scale 1:2,400
 200 100 0 200 400 600 800 FEET
 Contour Interval 5'
 Datum: Mean Sea Level 1929
 1000' Grid based on Vermont State Plane Coordinate System
 Transverse Mercator Projection

STATE OF VERMONT DEPARTMENT OF HIGHWAYS	
INTERSTATE PROJECT IN THE TOWNS OF WILLISTON, SOUTH BURLINGTON, WINOOSKI, COLCHESTER	
BOSWELL ENGINEERING CO. CONSULTING ENGINEERS RIDGEFIELD PARK, N.J.	
PROJECT NO.	SHEET 5 OF 11

227

185E 50. BURLINGTON
 No. of ROUTE 2 to WINOOSKI RIVER