




1075
434

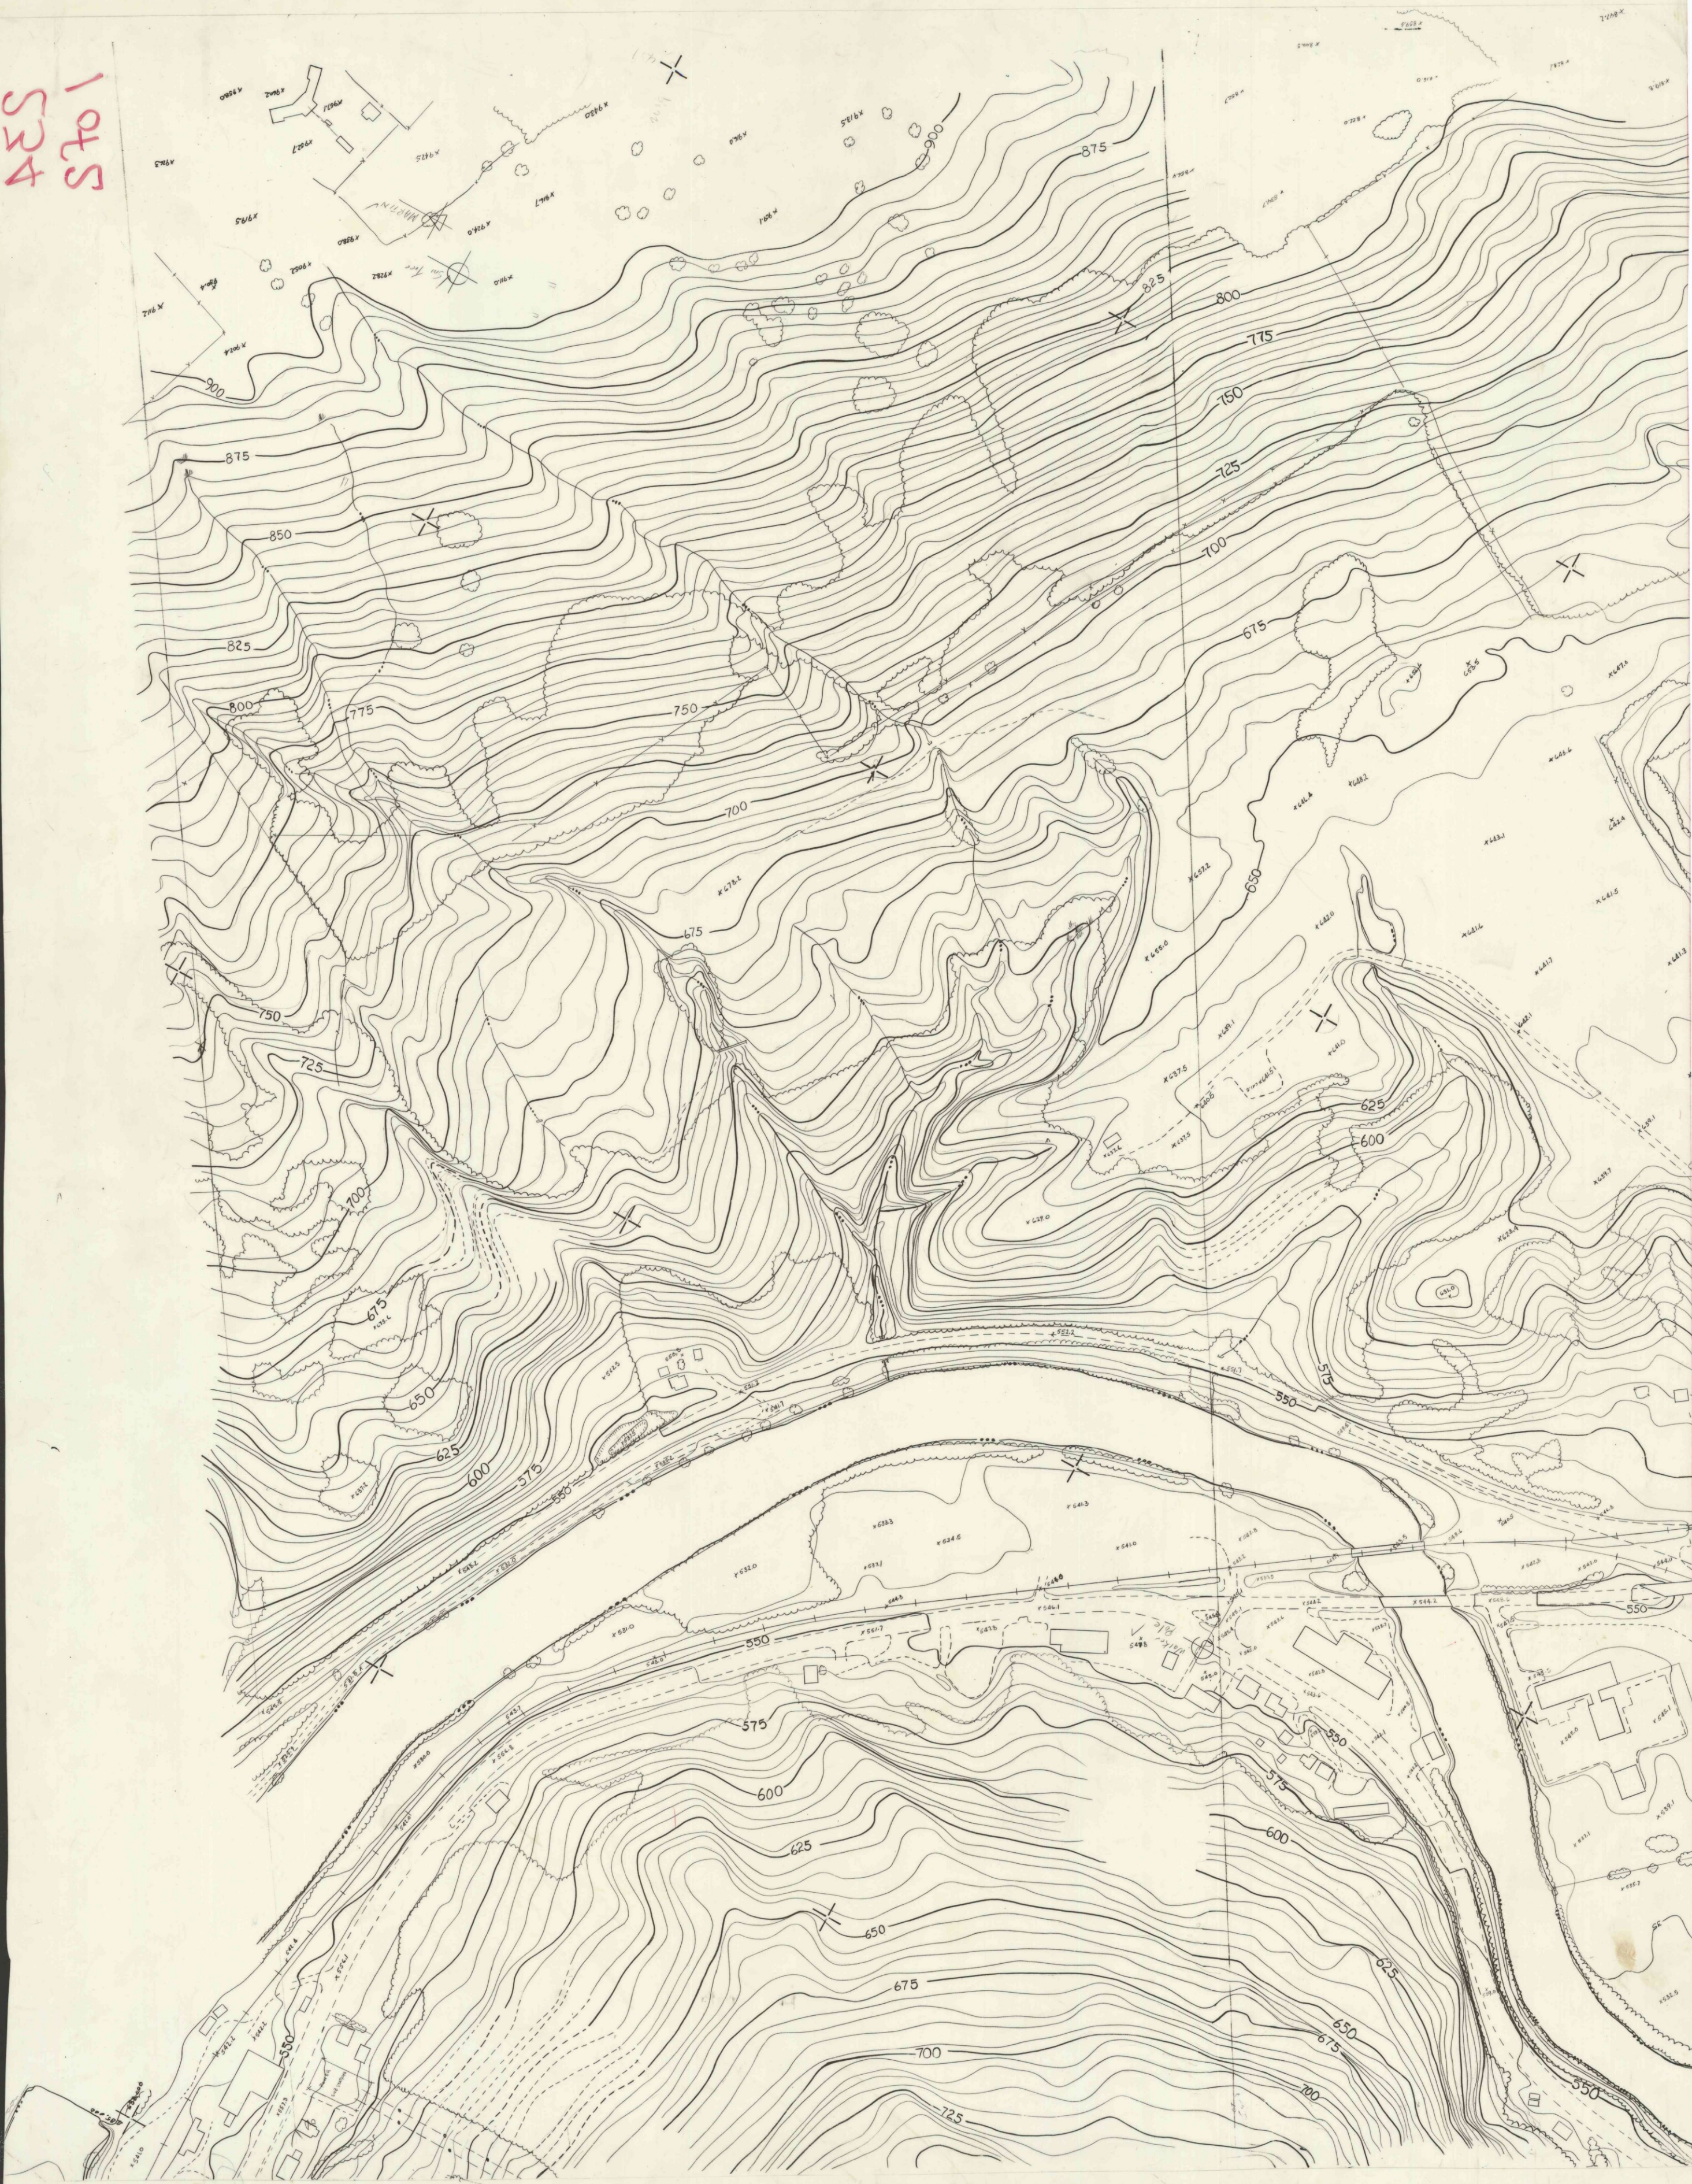

1475
434

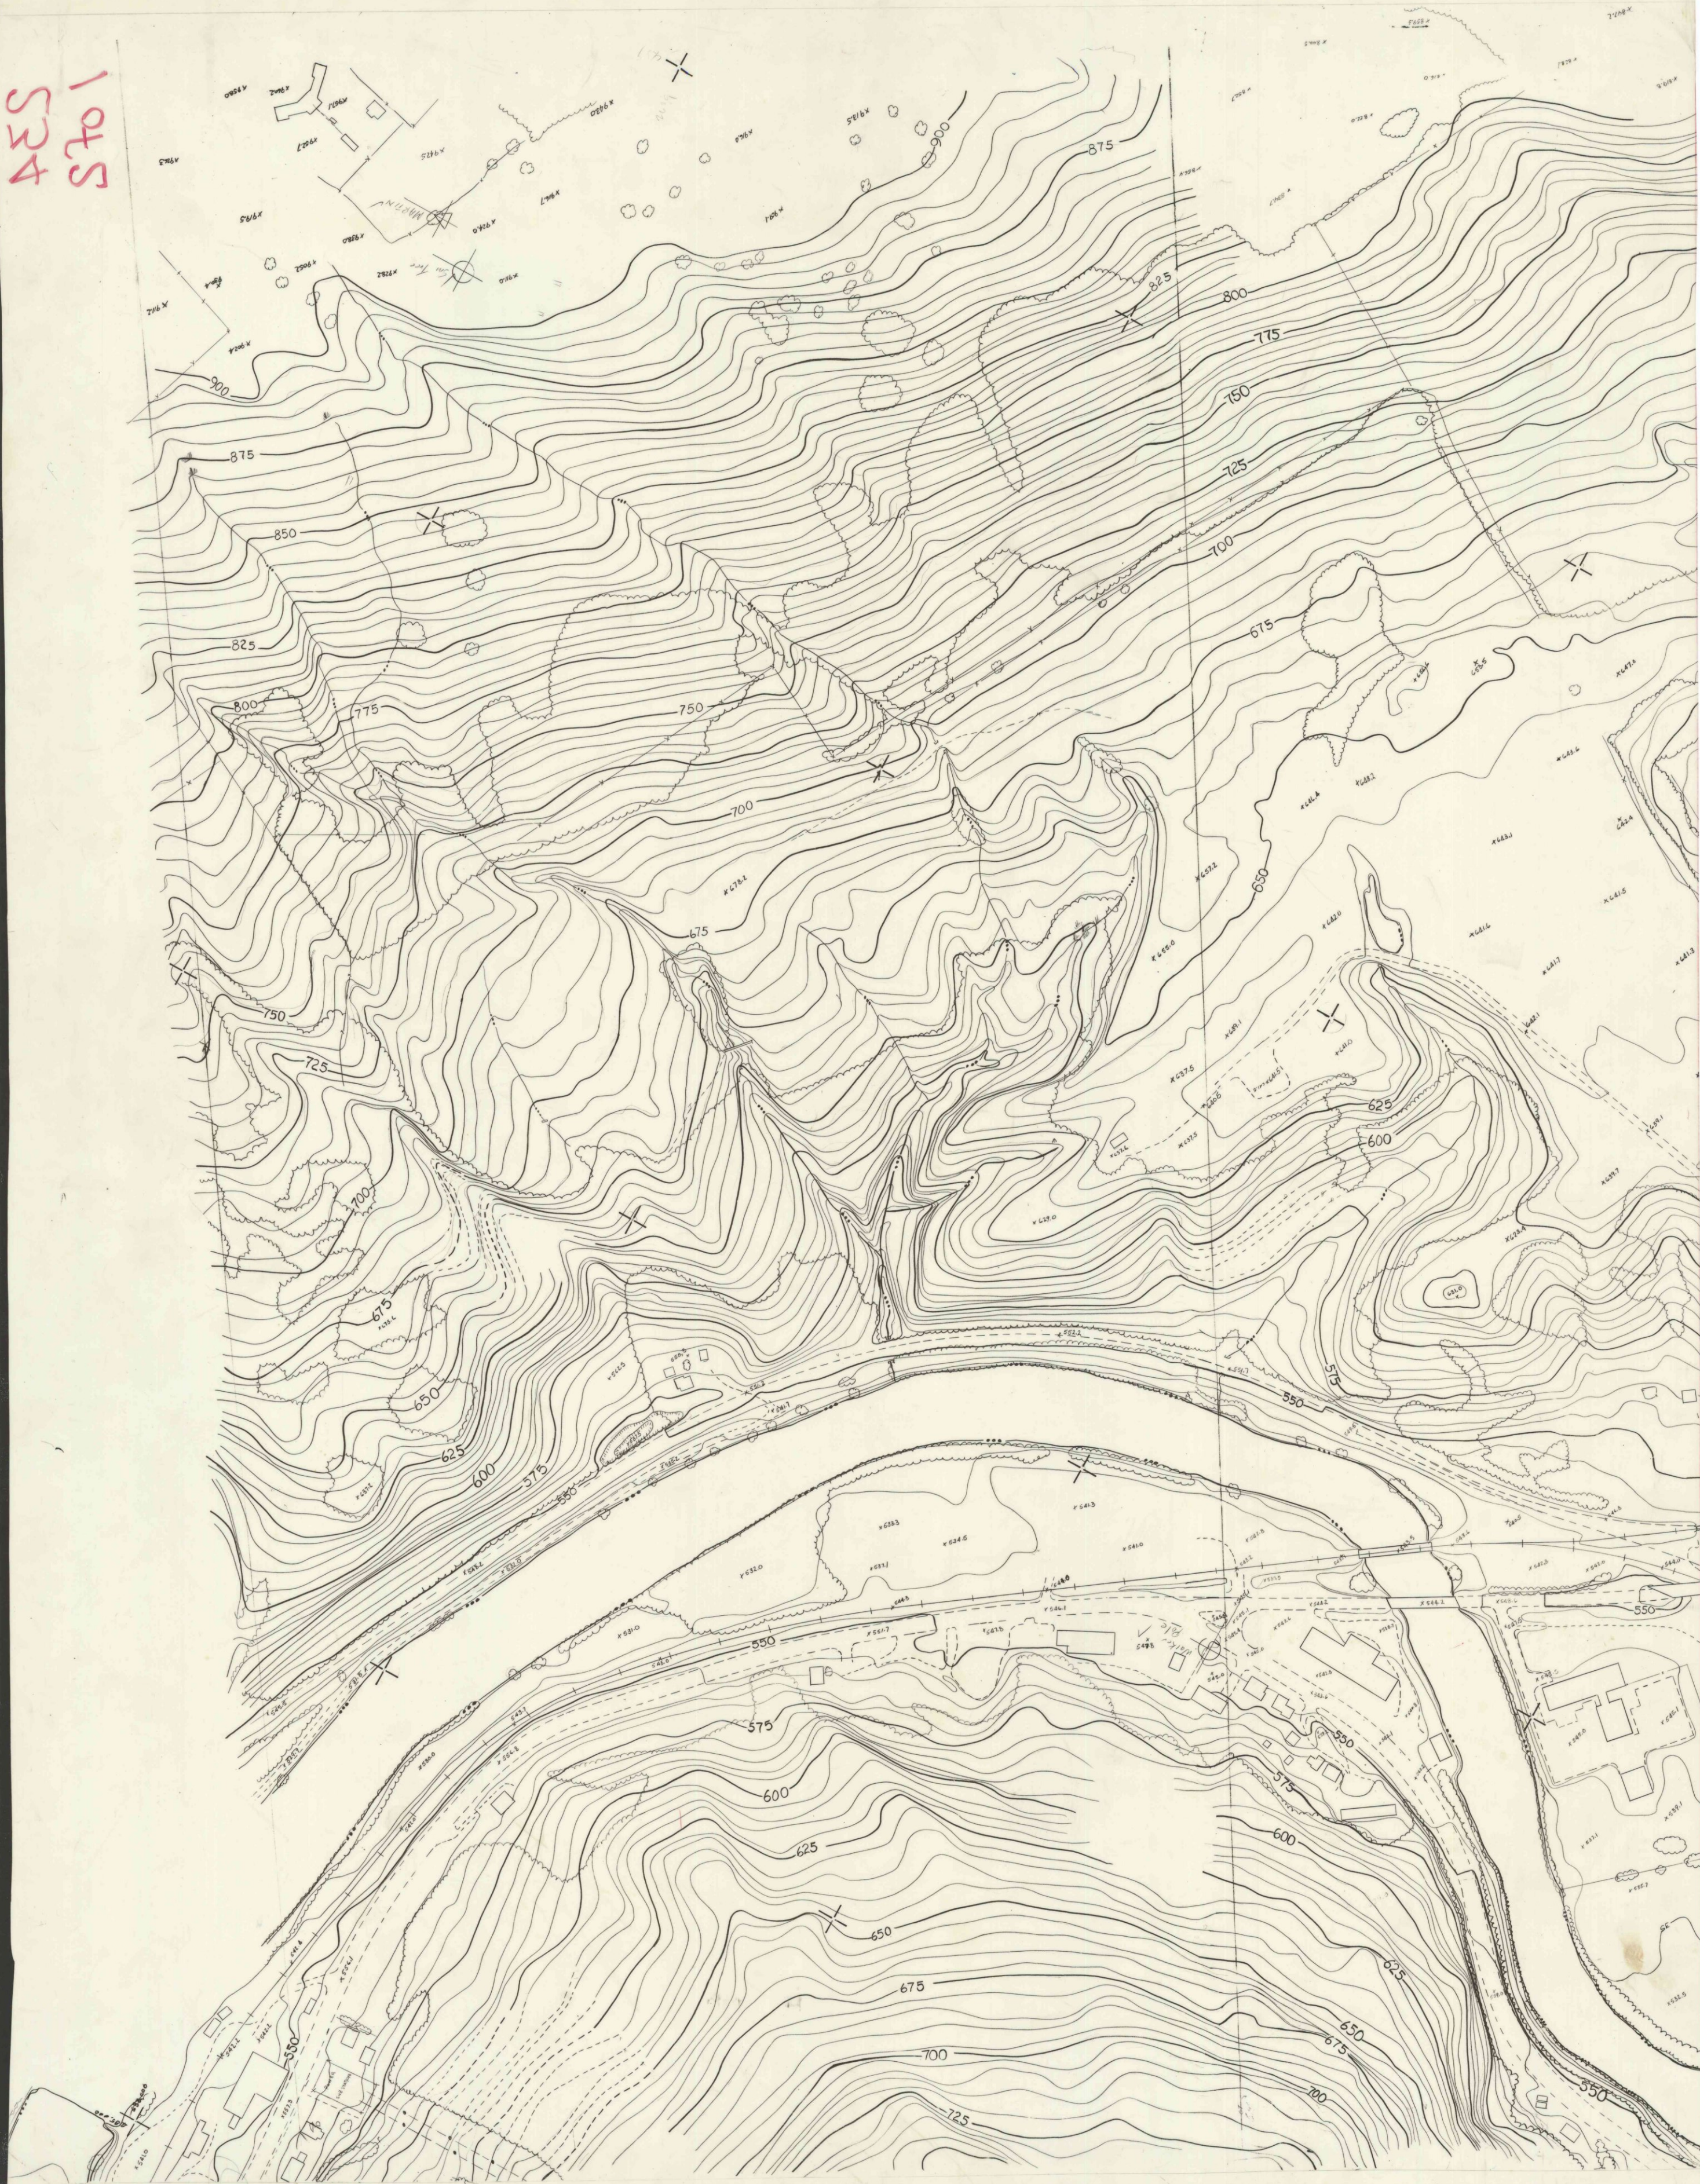


435
5401

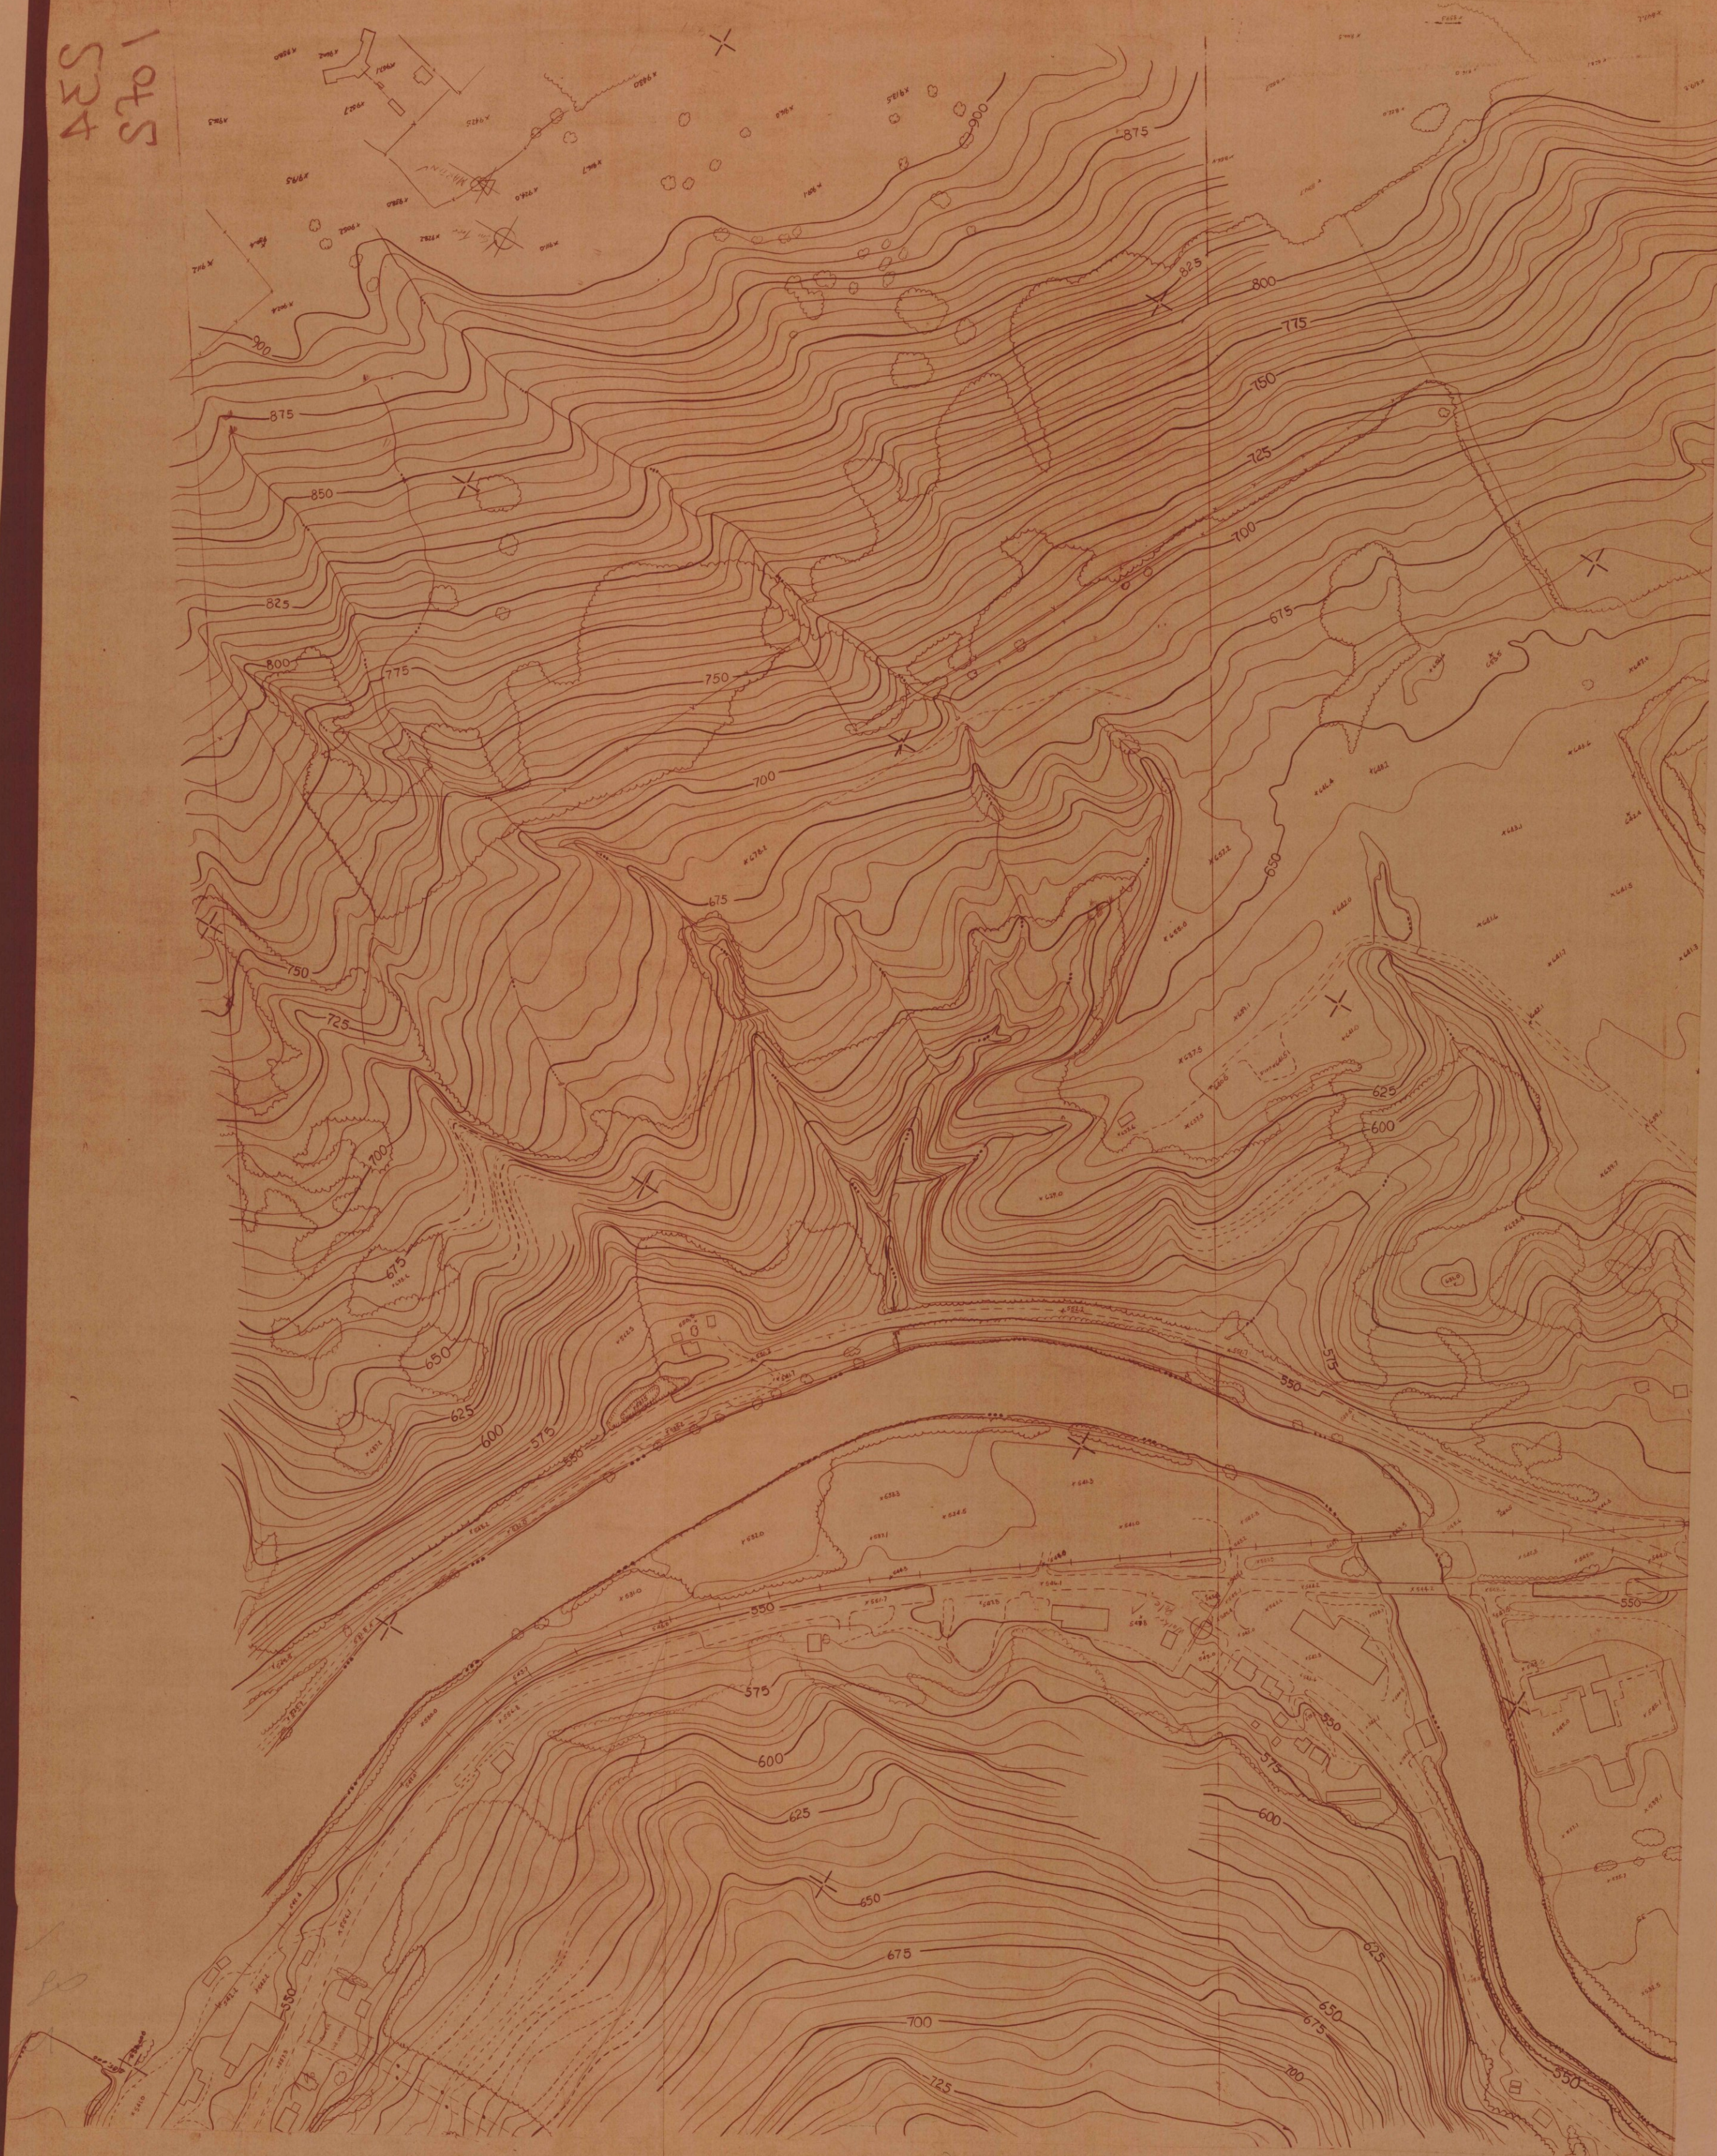


534

1475
434

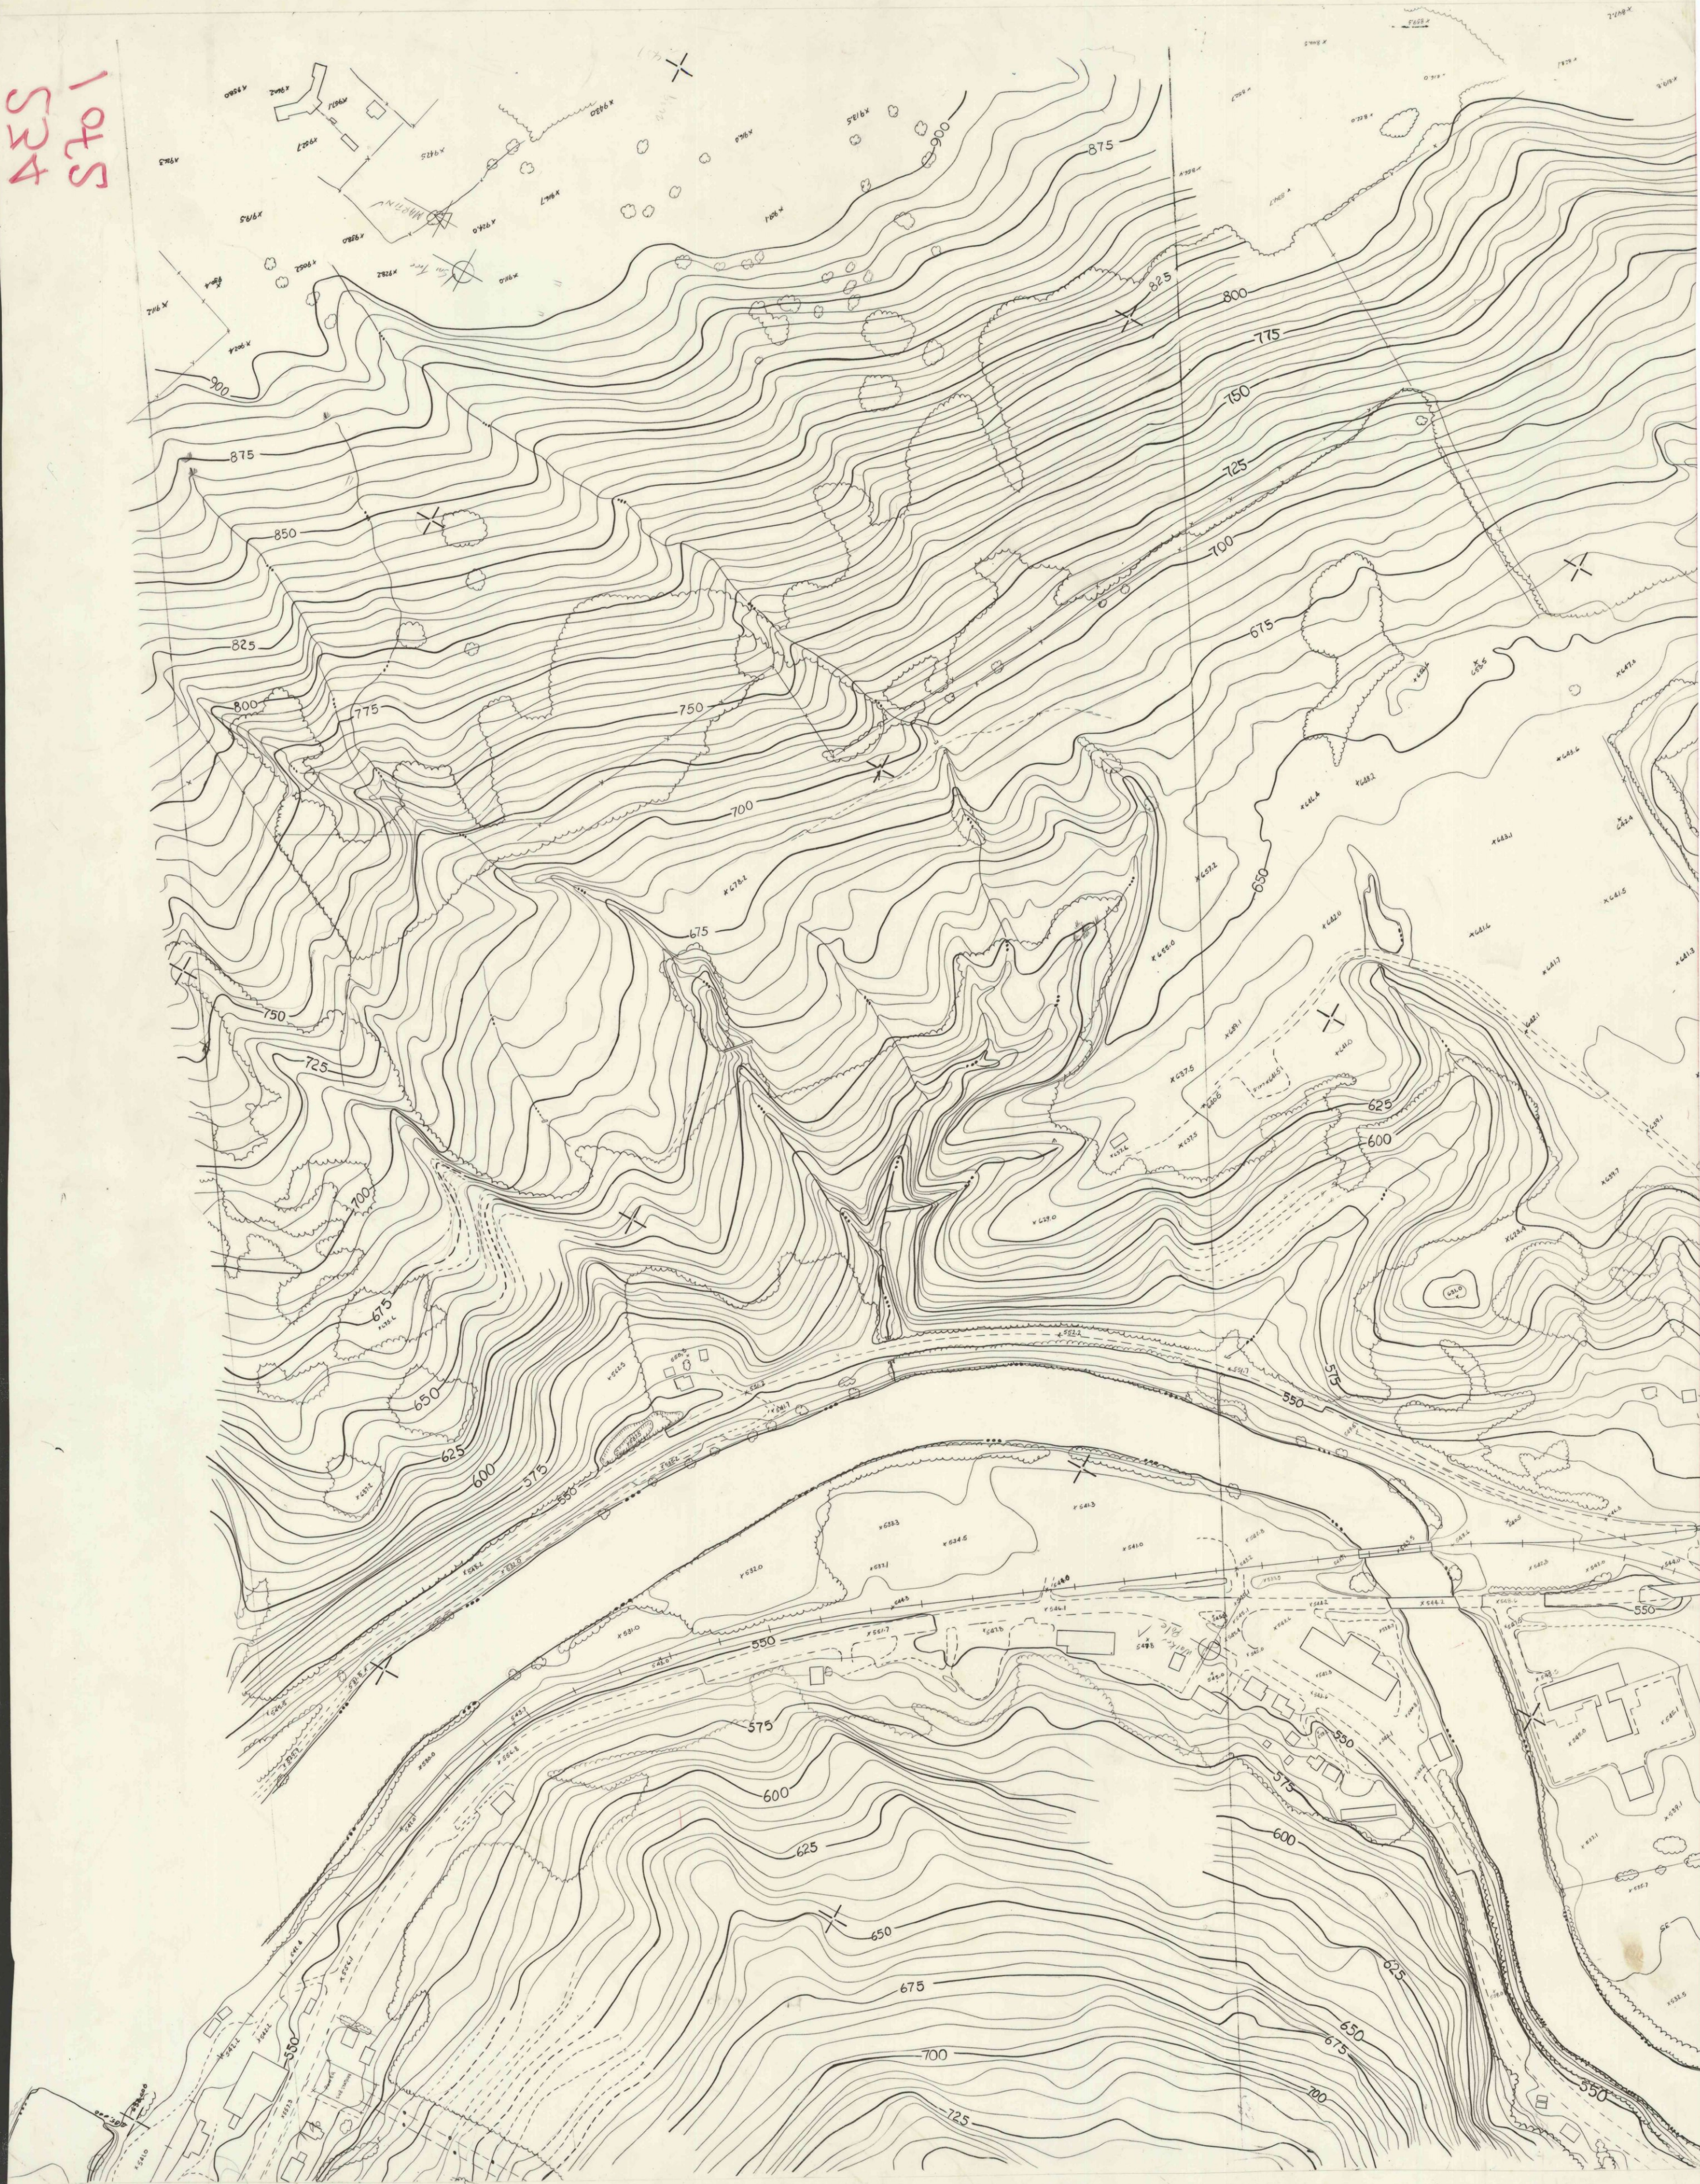

435
5401

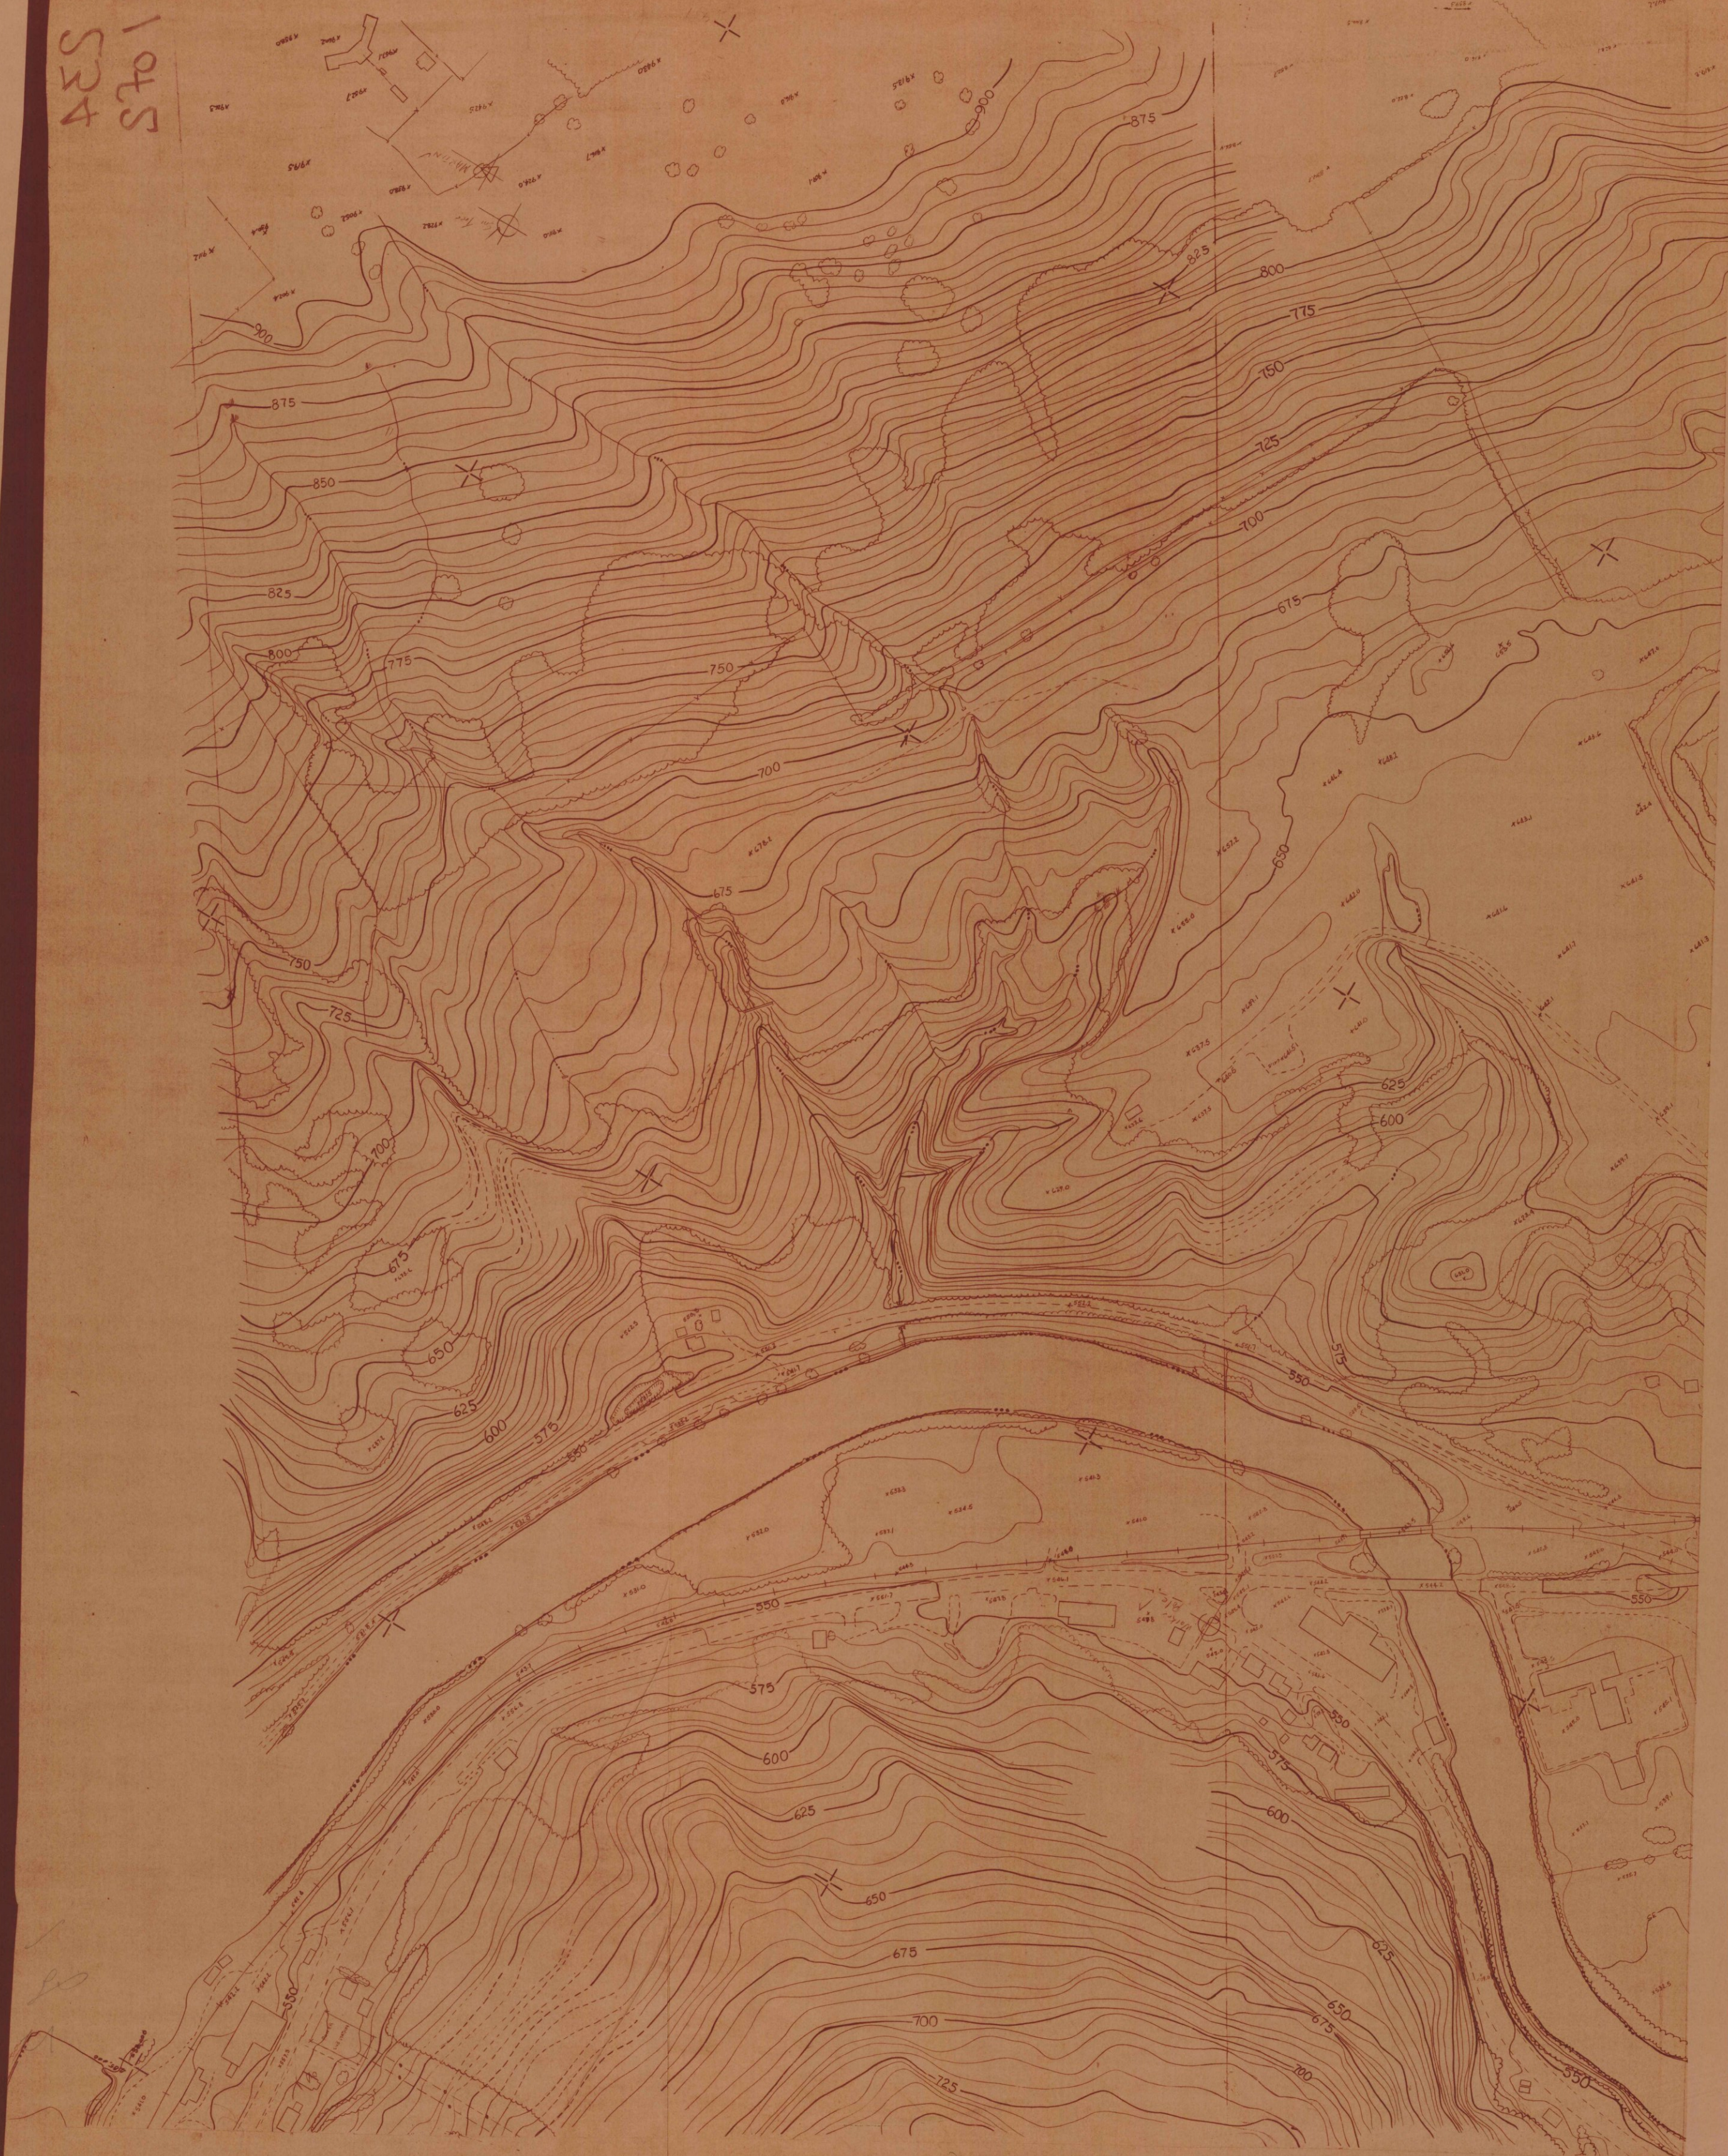


534


434
545



1475
434

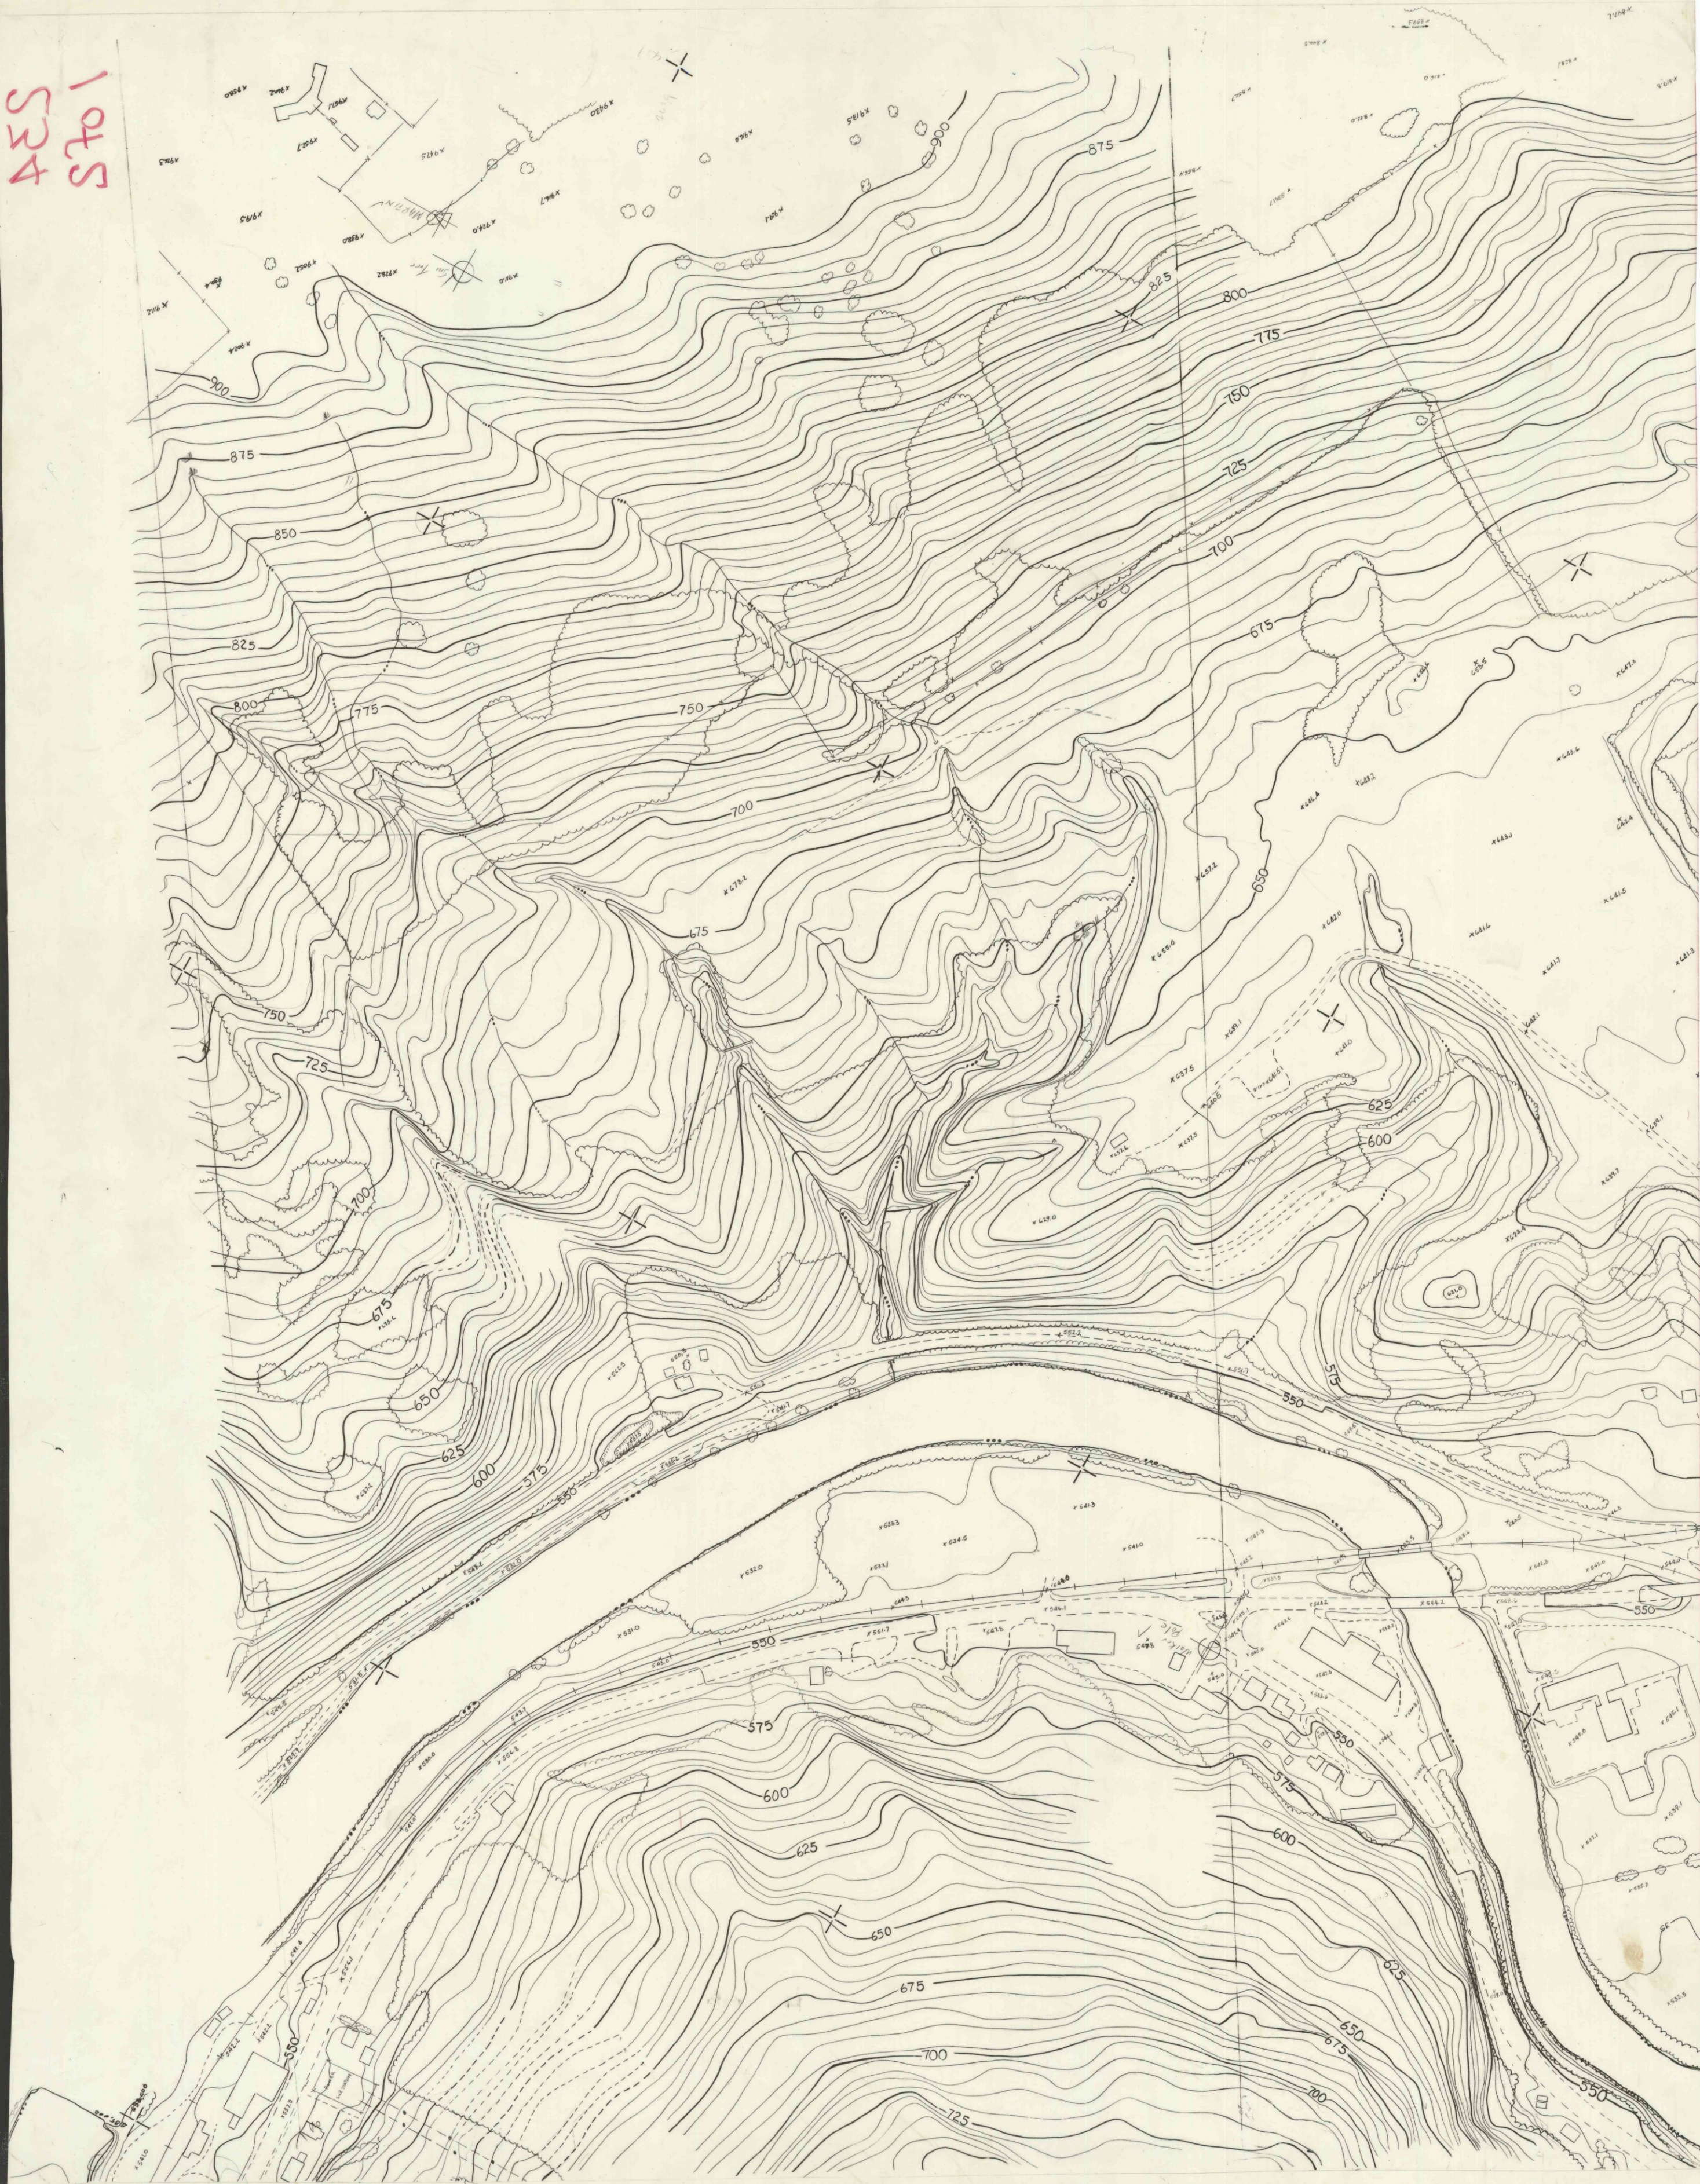


435
5401

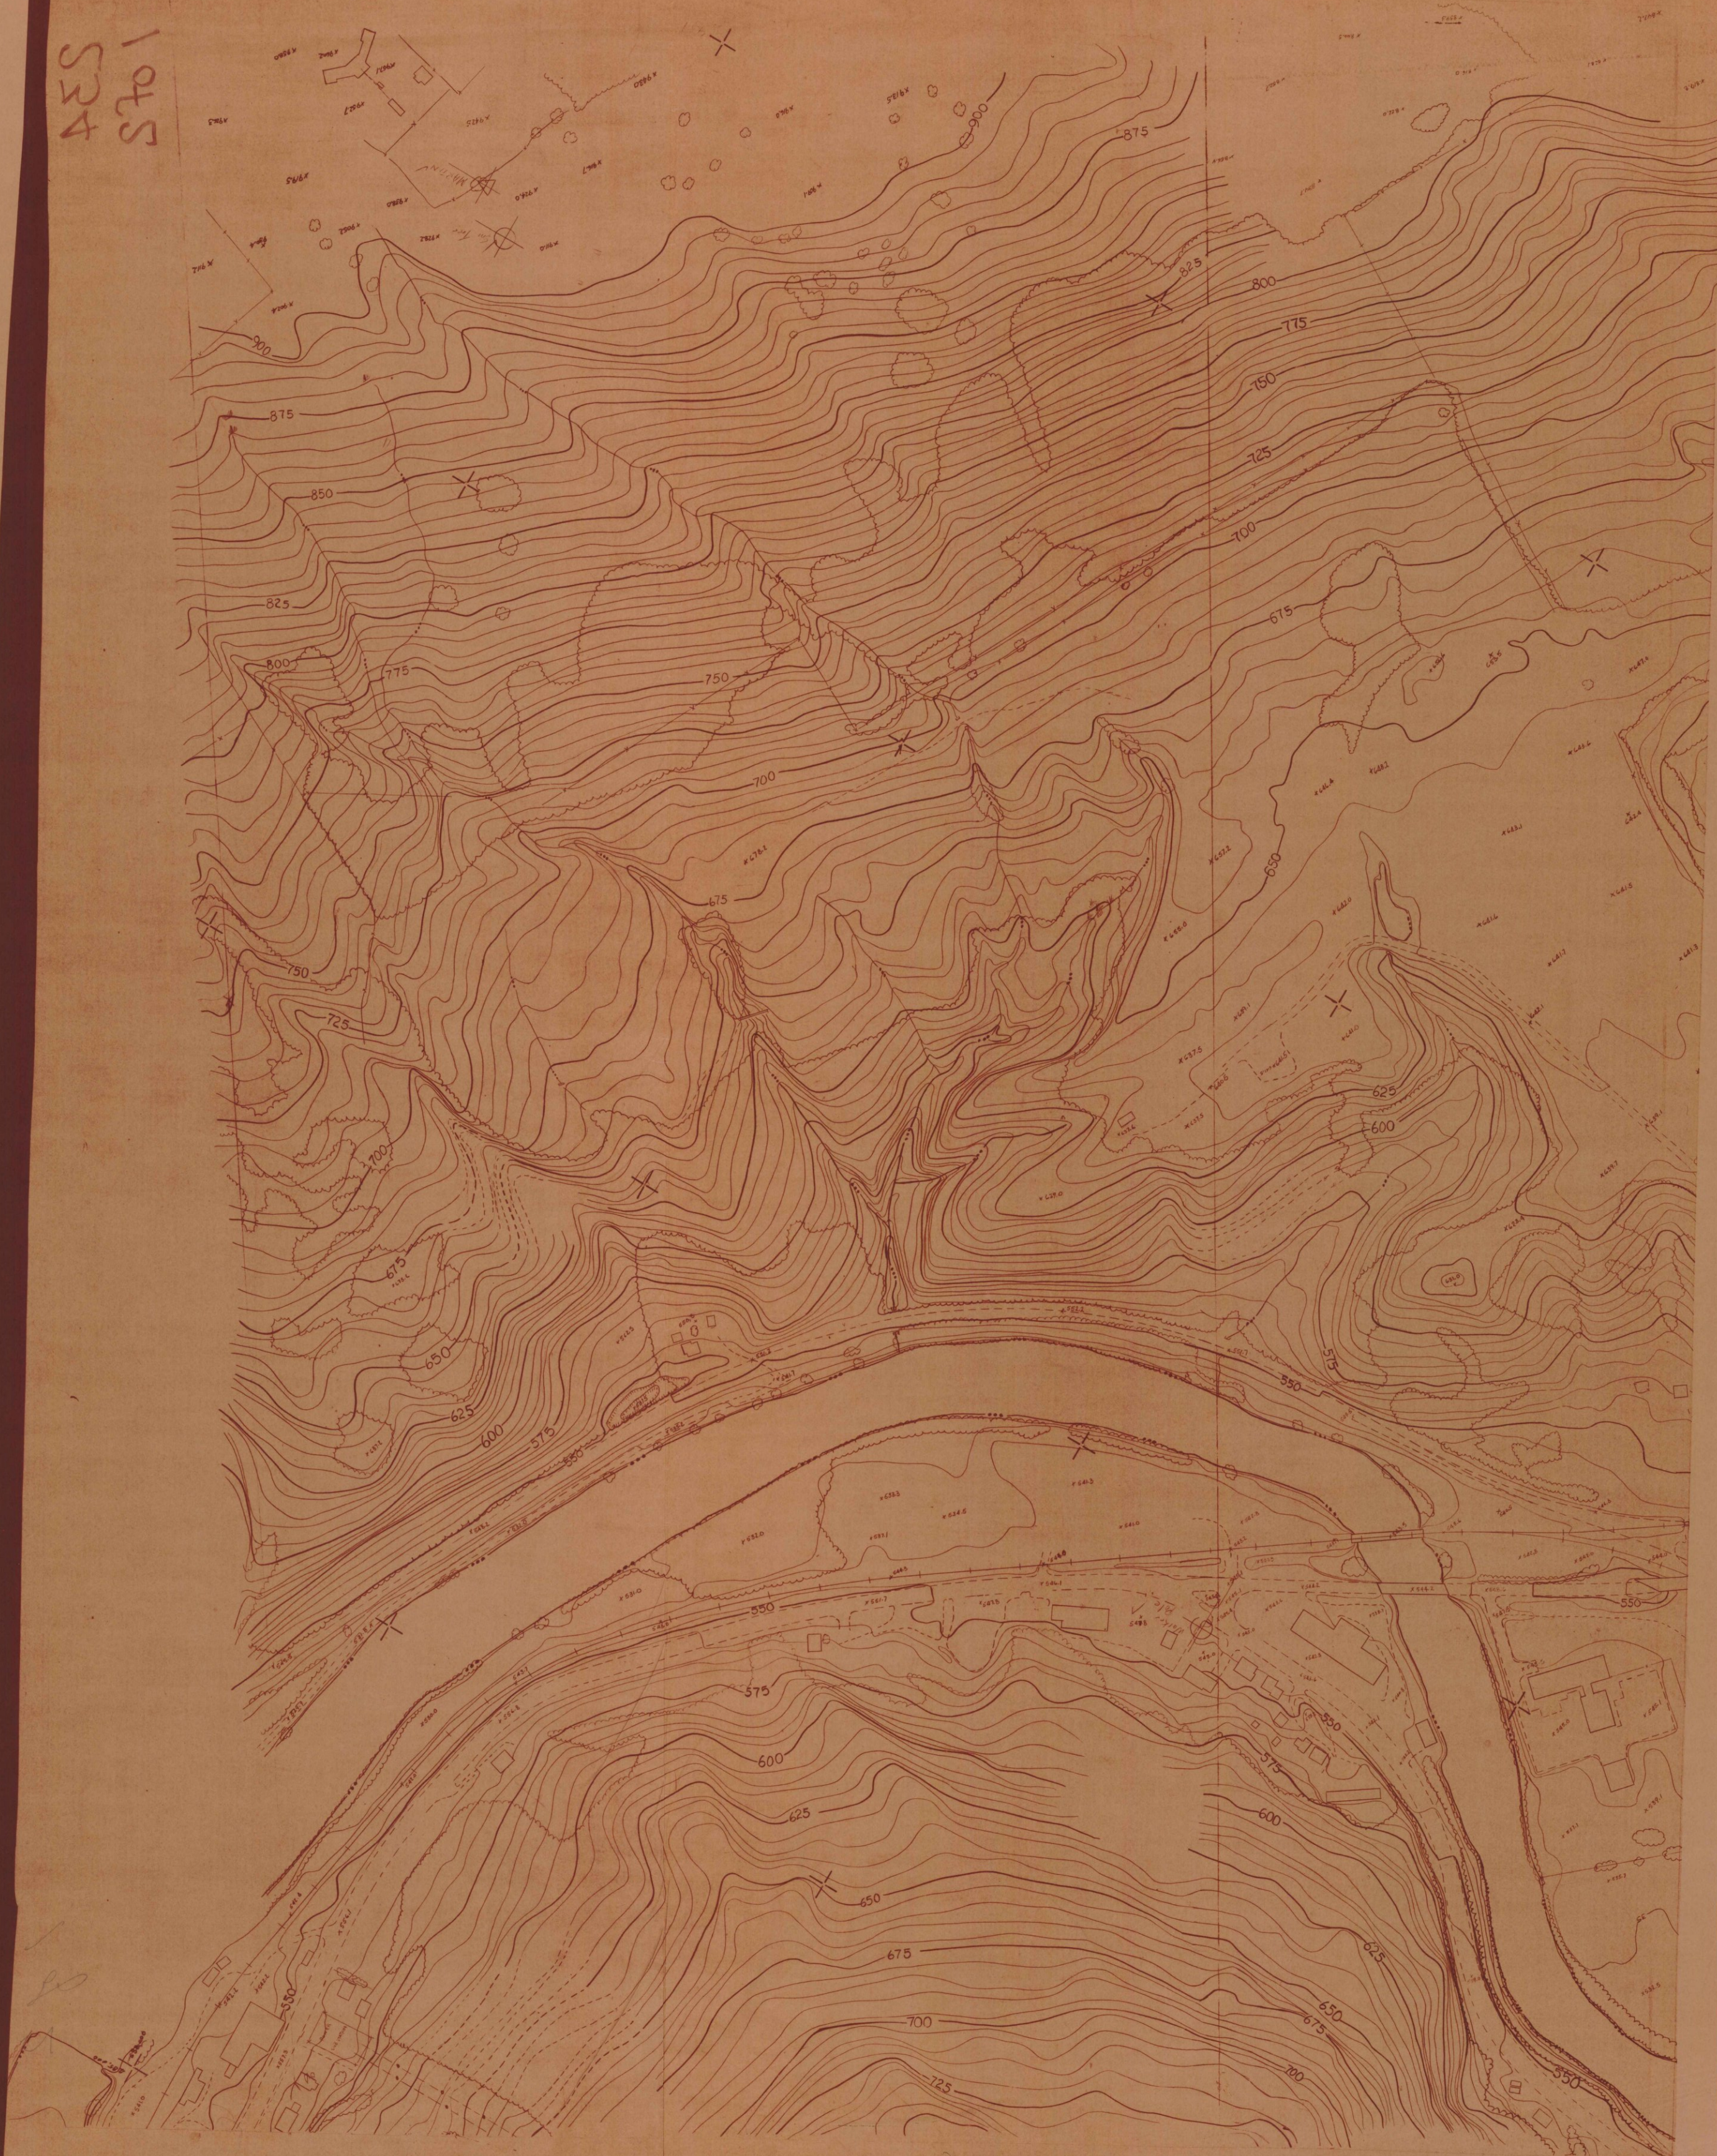

534

434
545



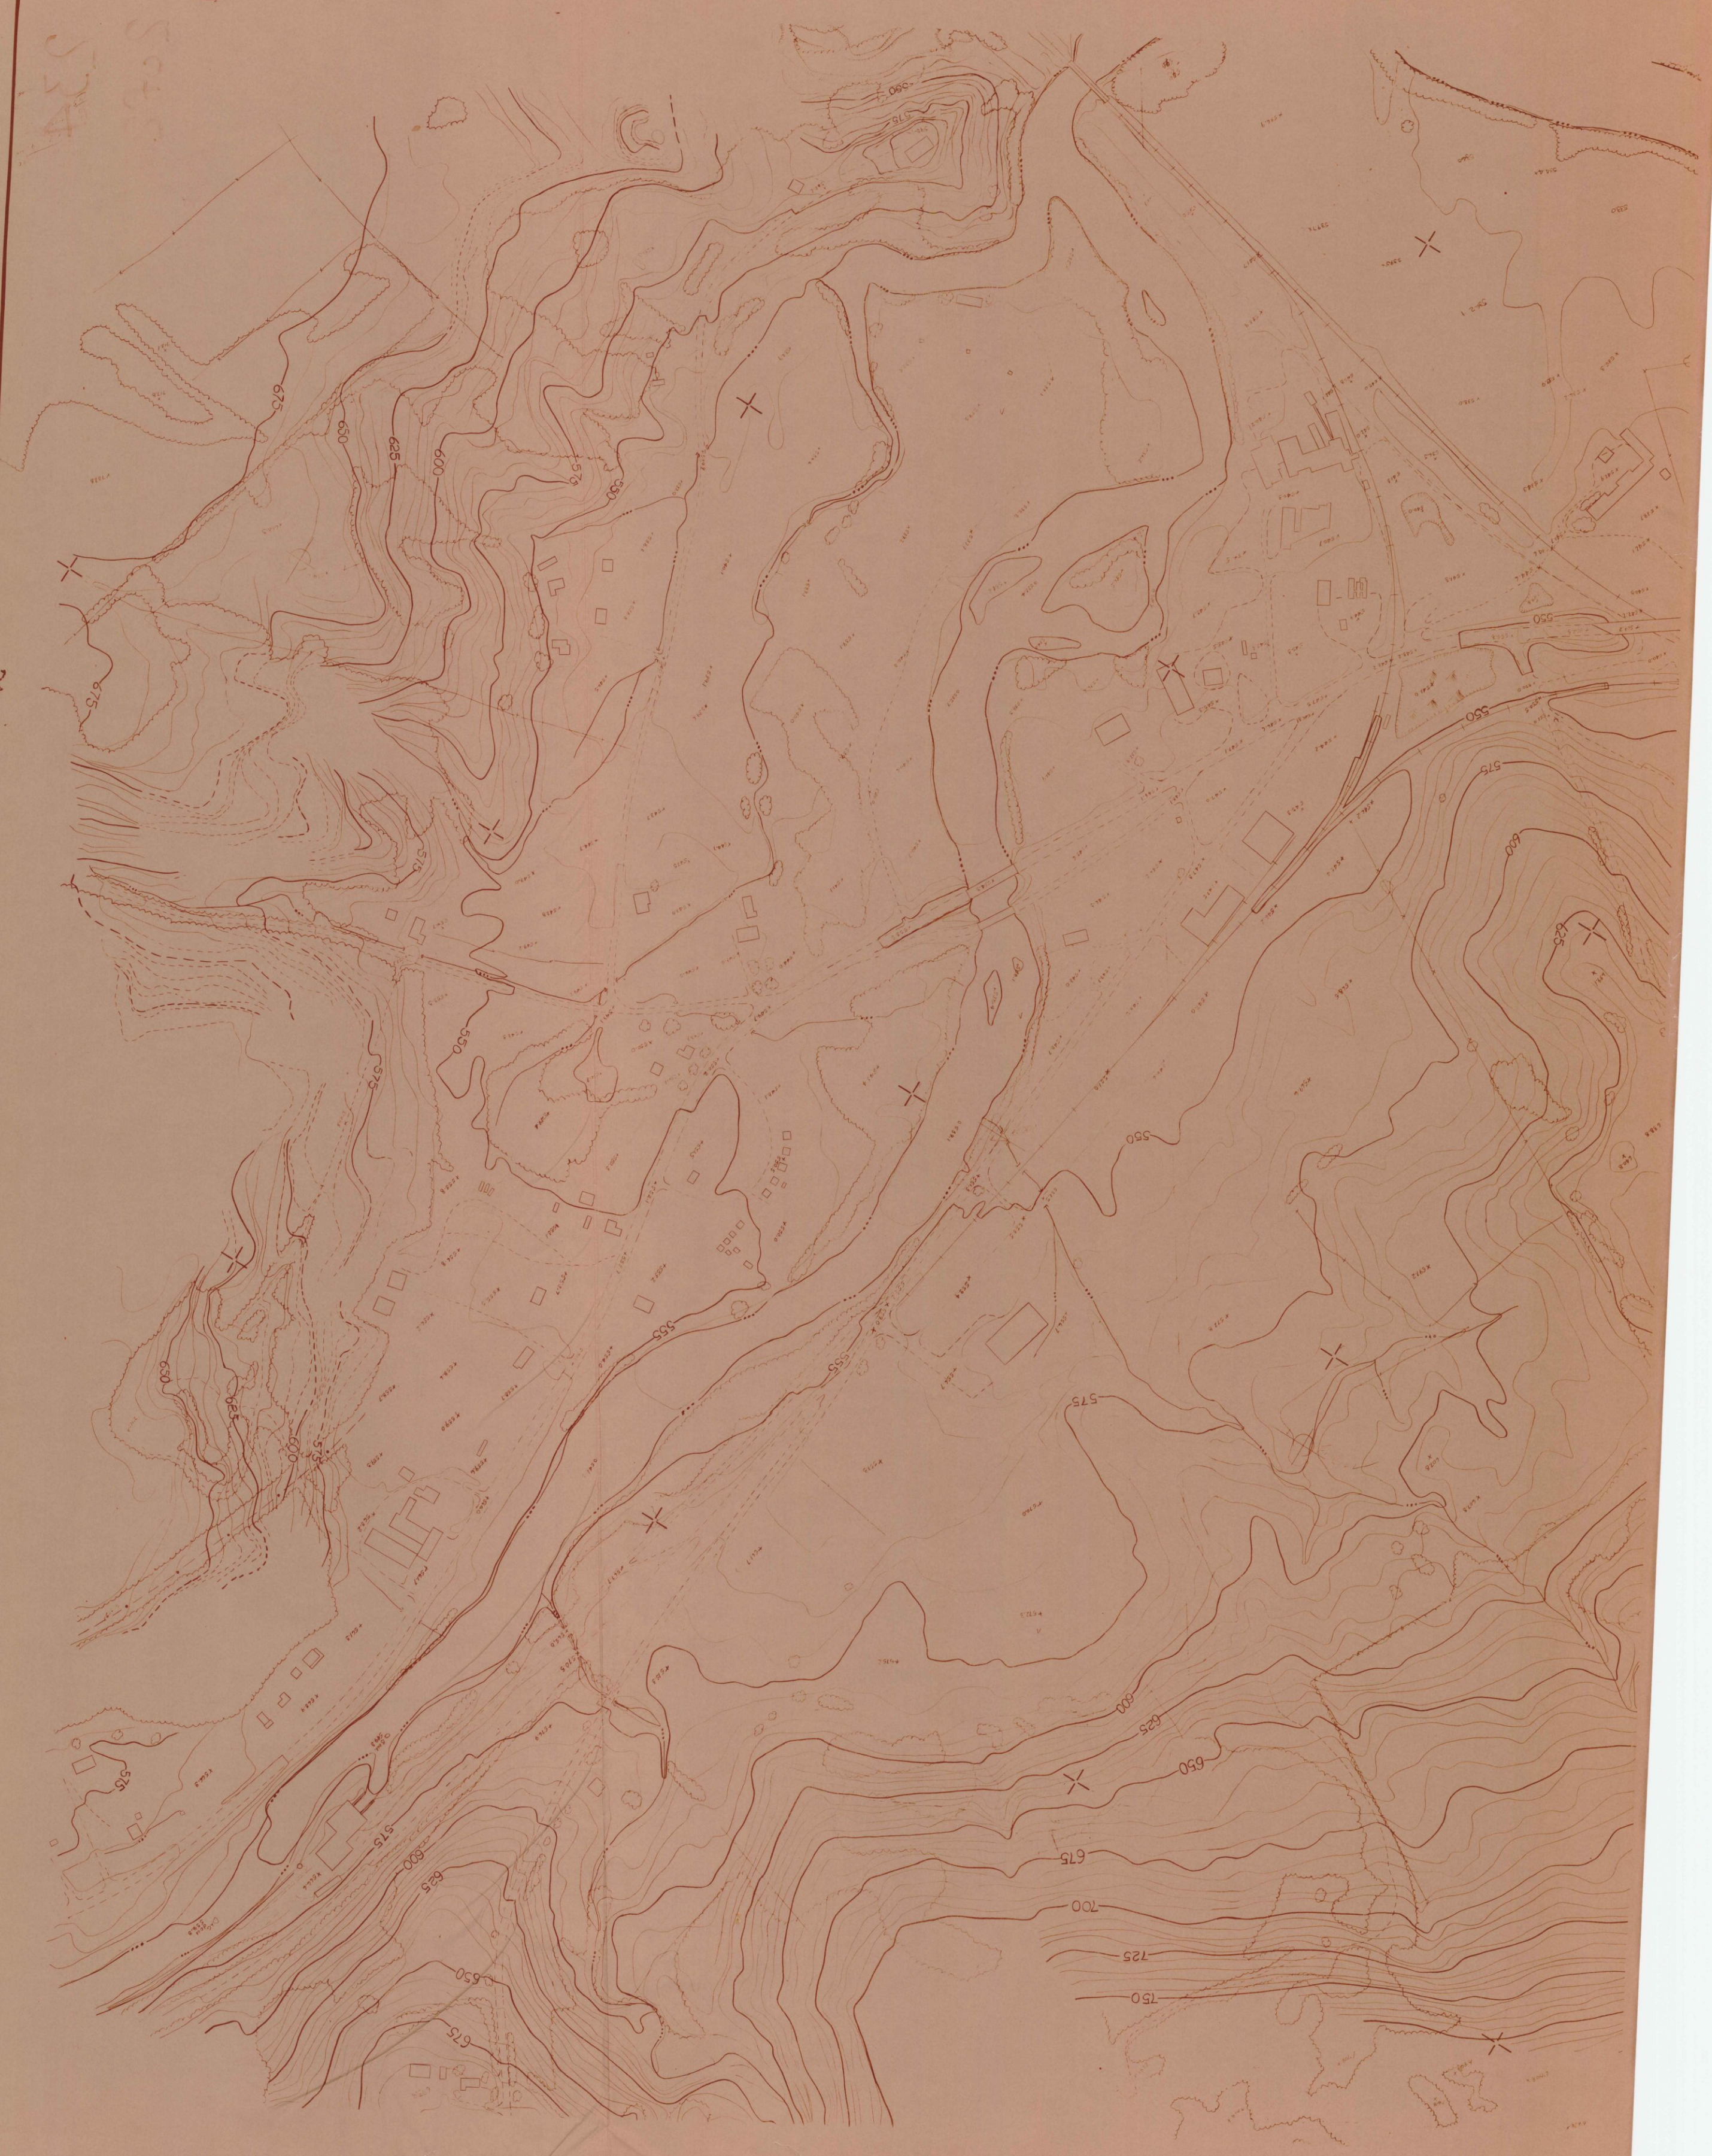


435
435


34

11
2
3
4

1475
434

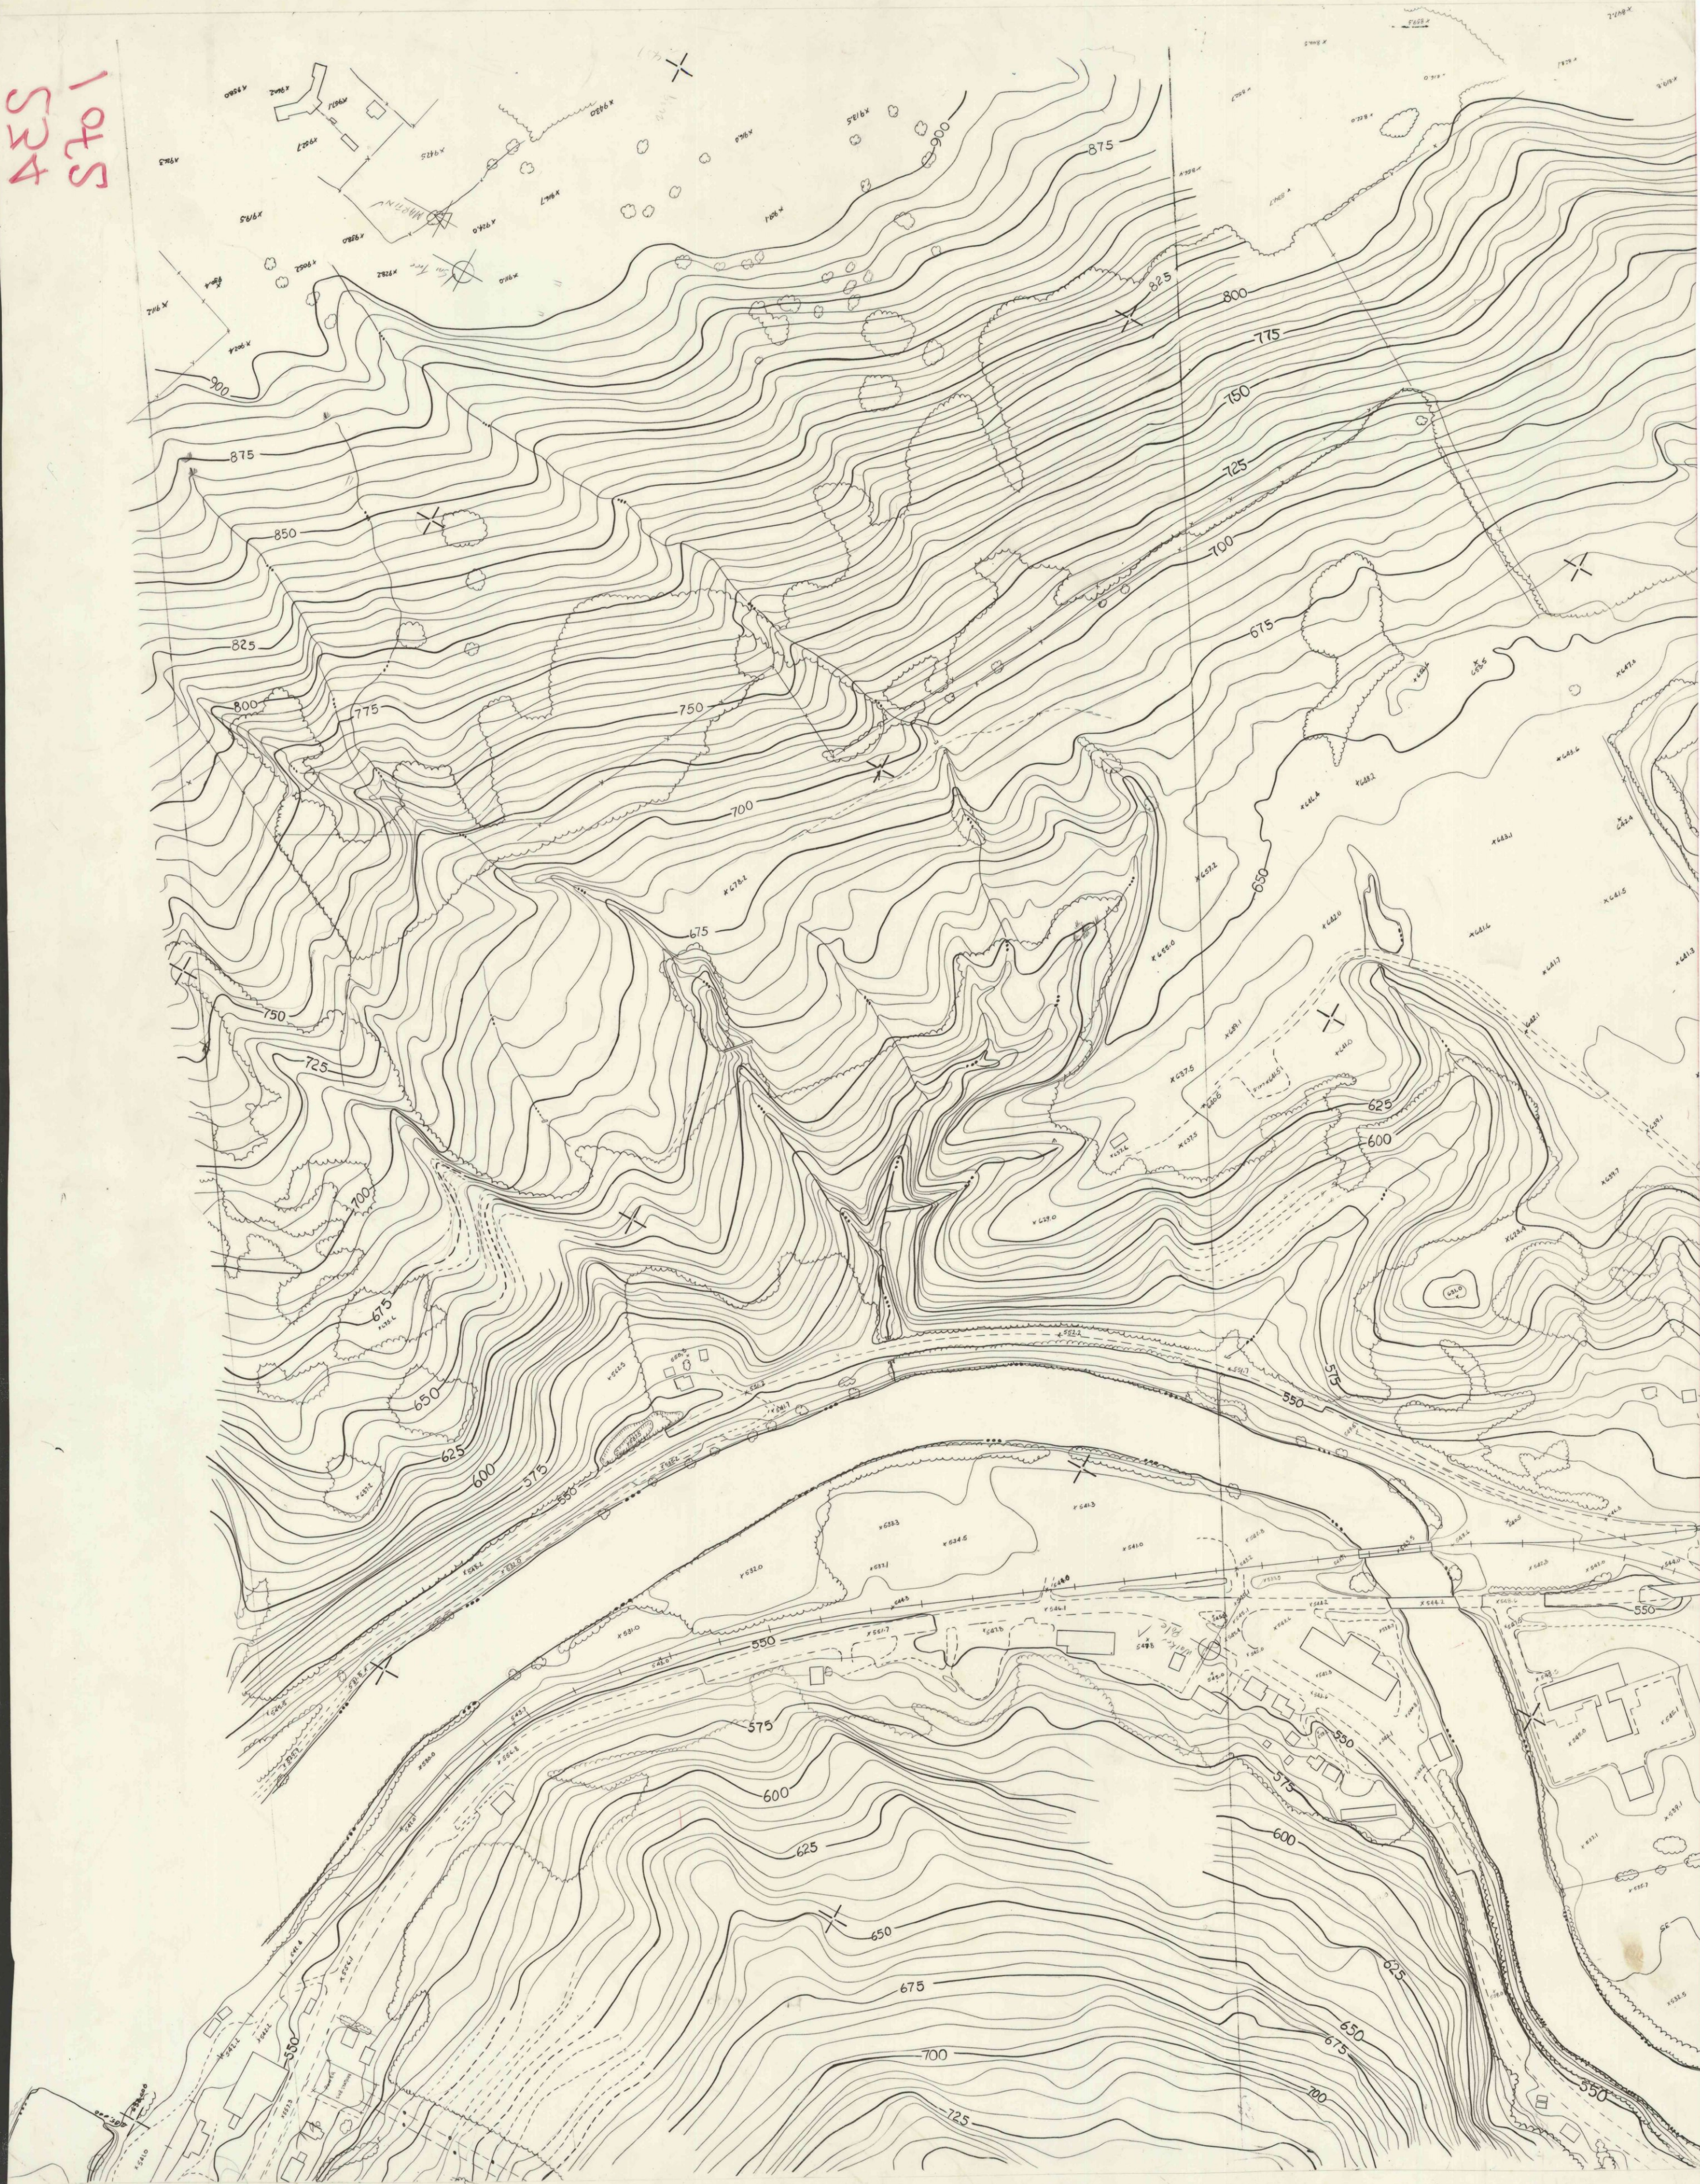


435
5401

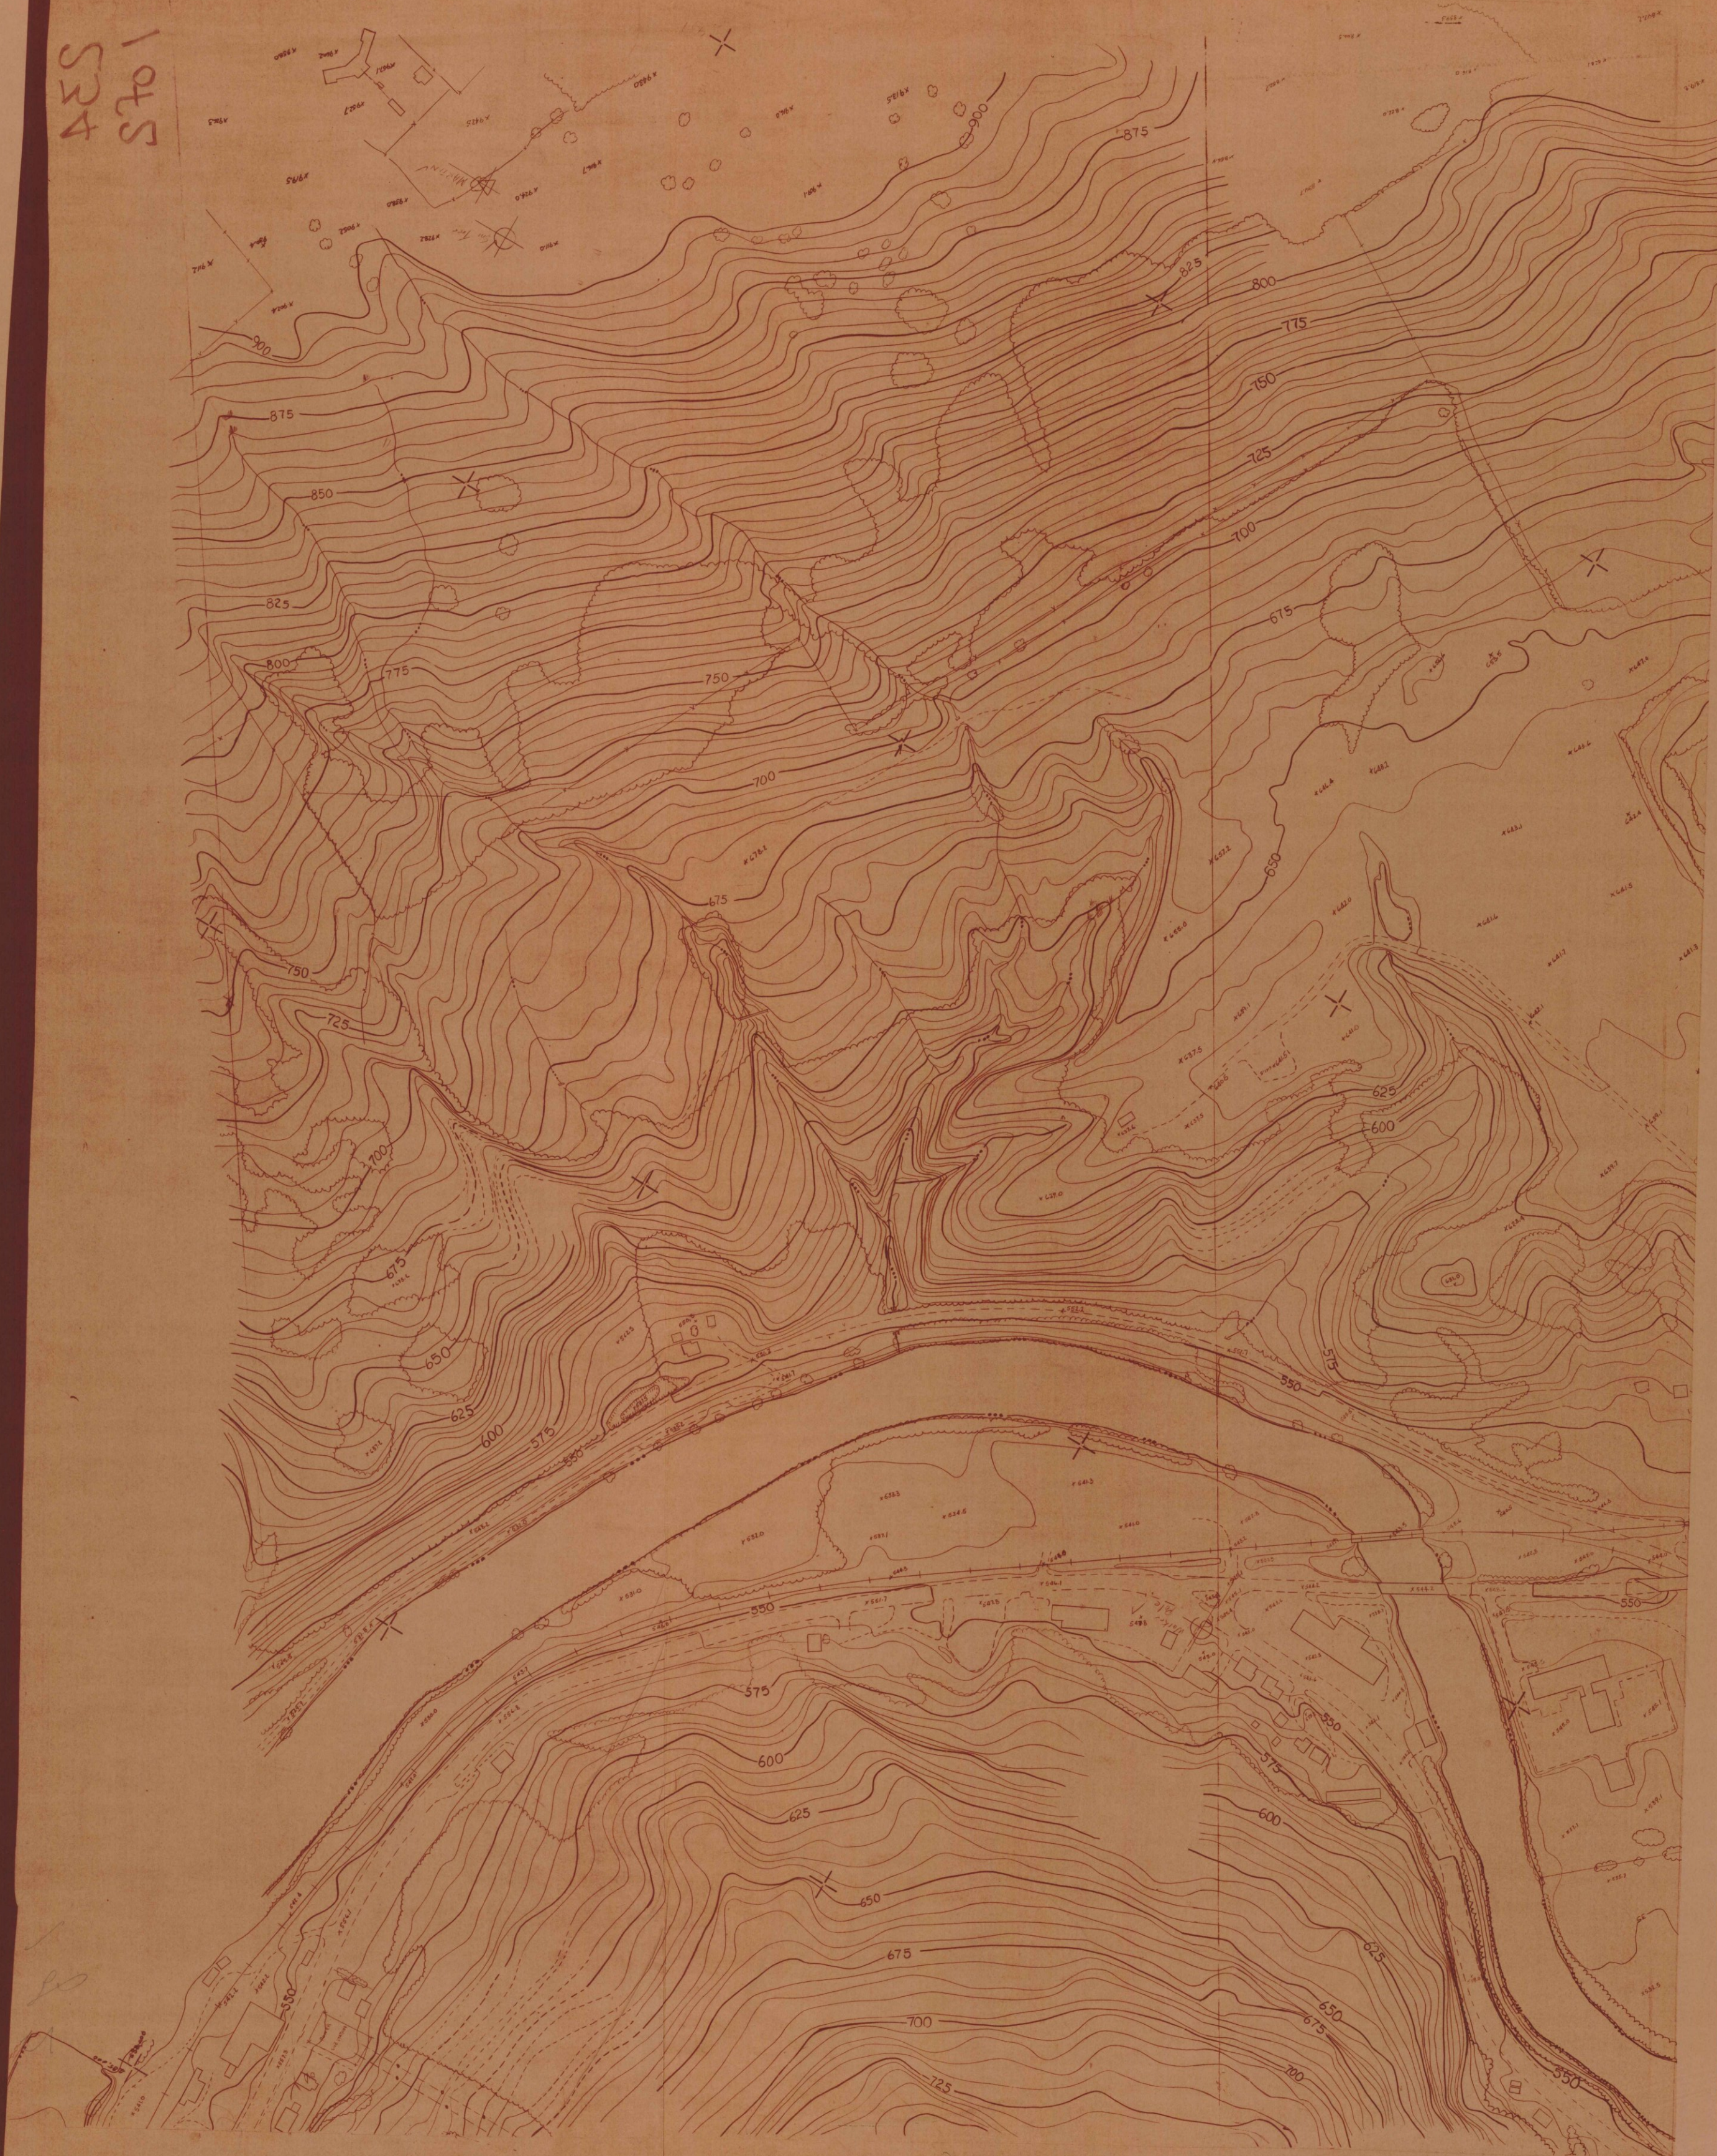

534

434
545



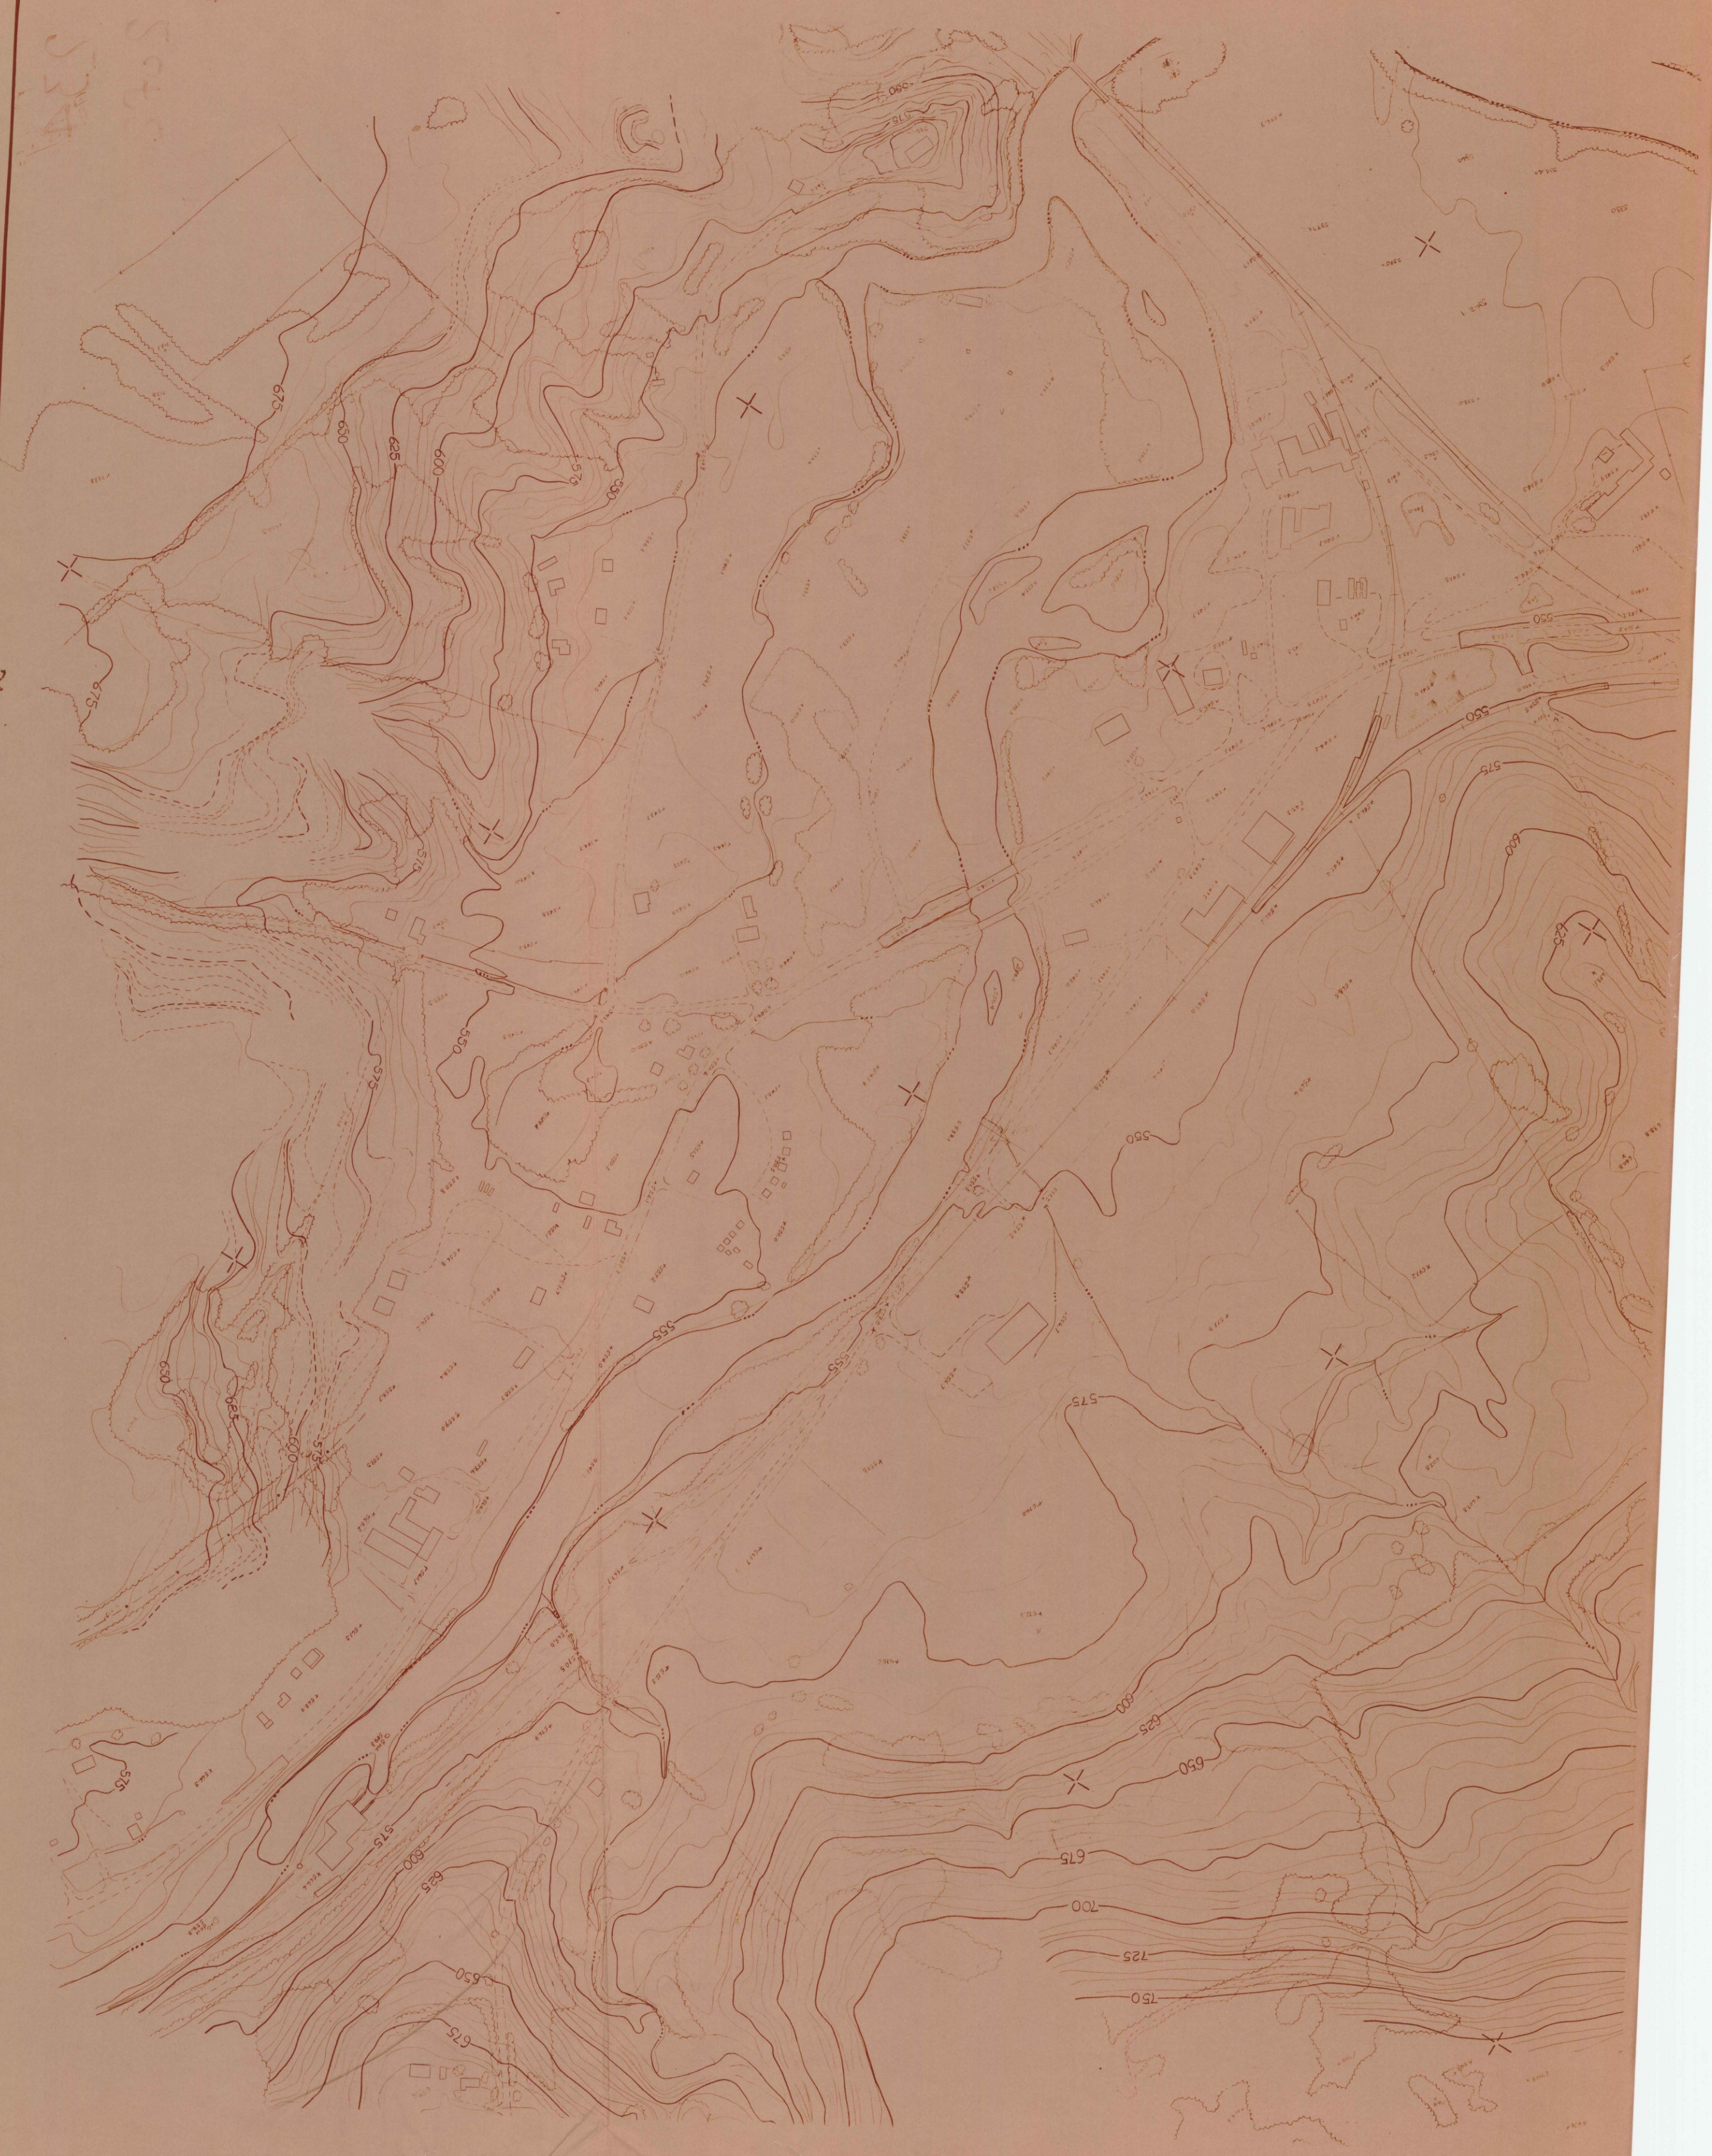


435
435

34

11
2
3
4

Montpelier #234 sh. 1+2 100' scale.

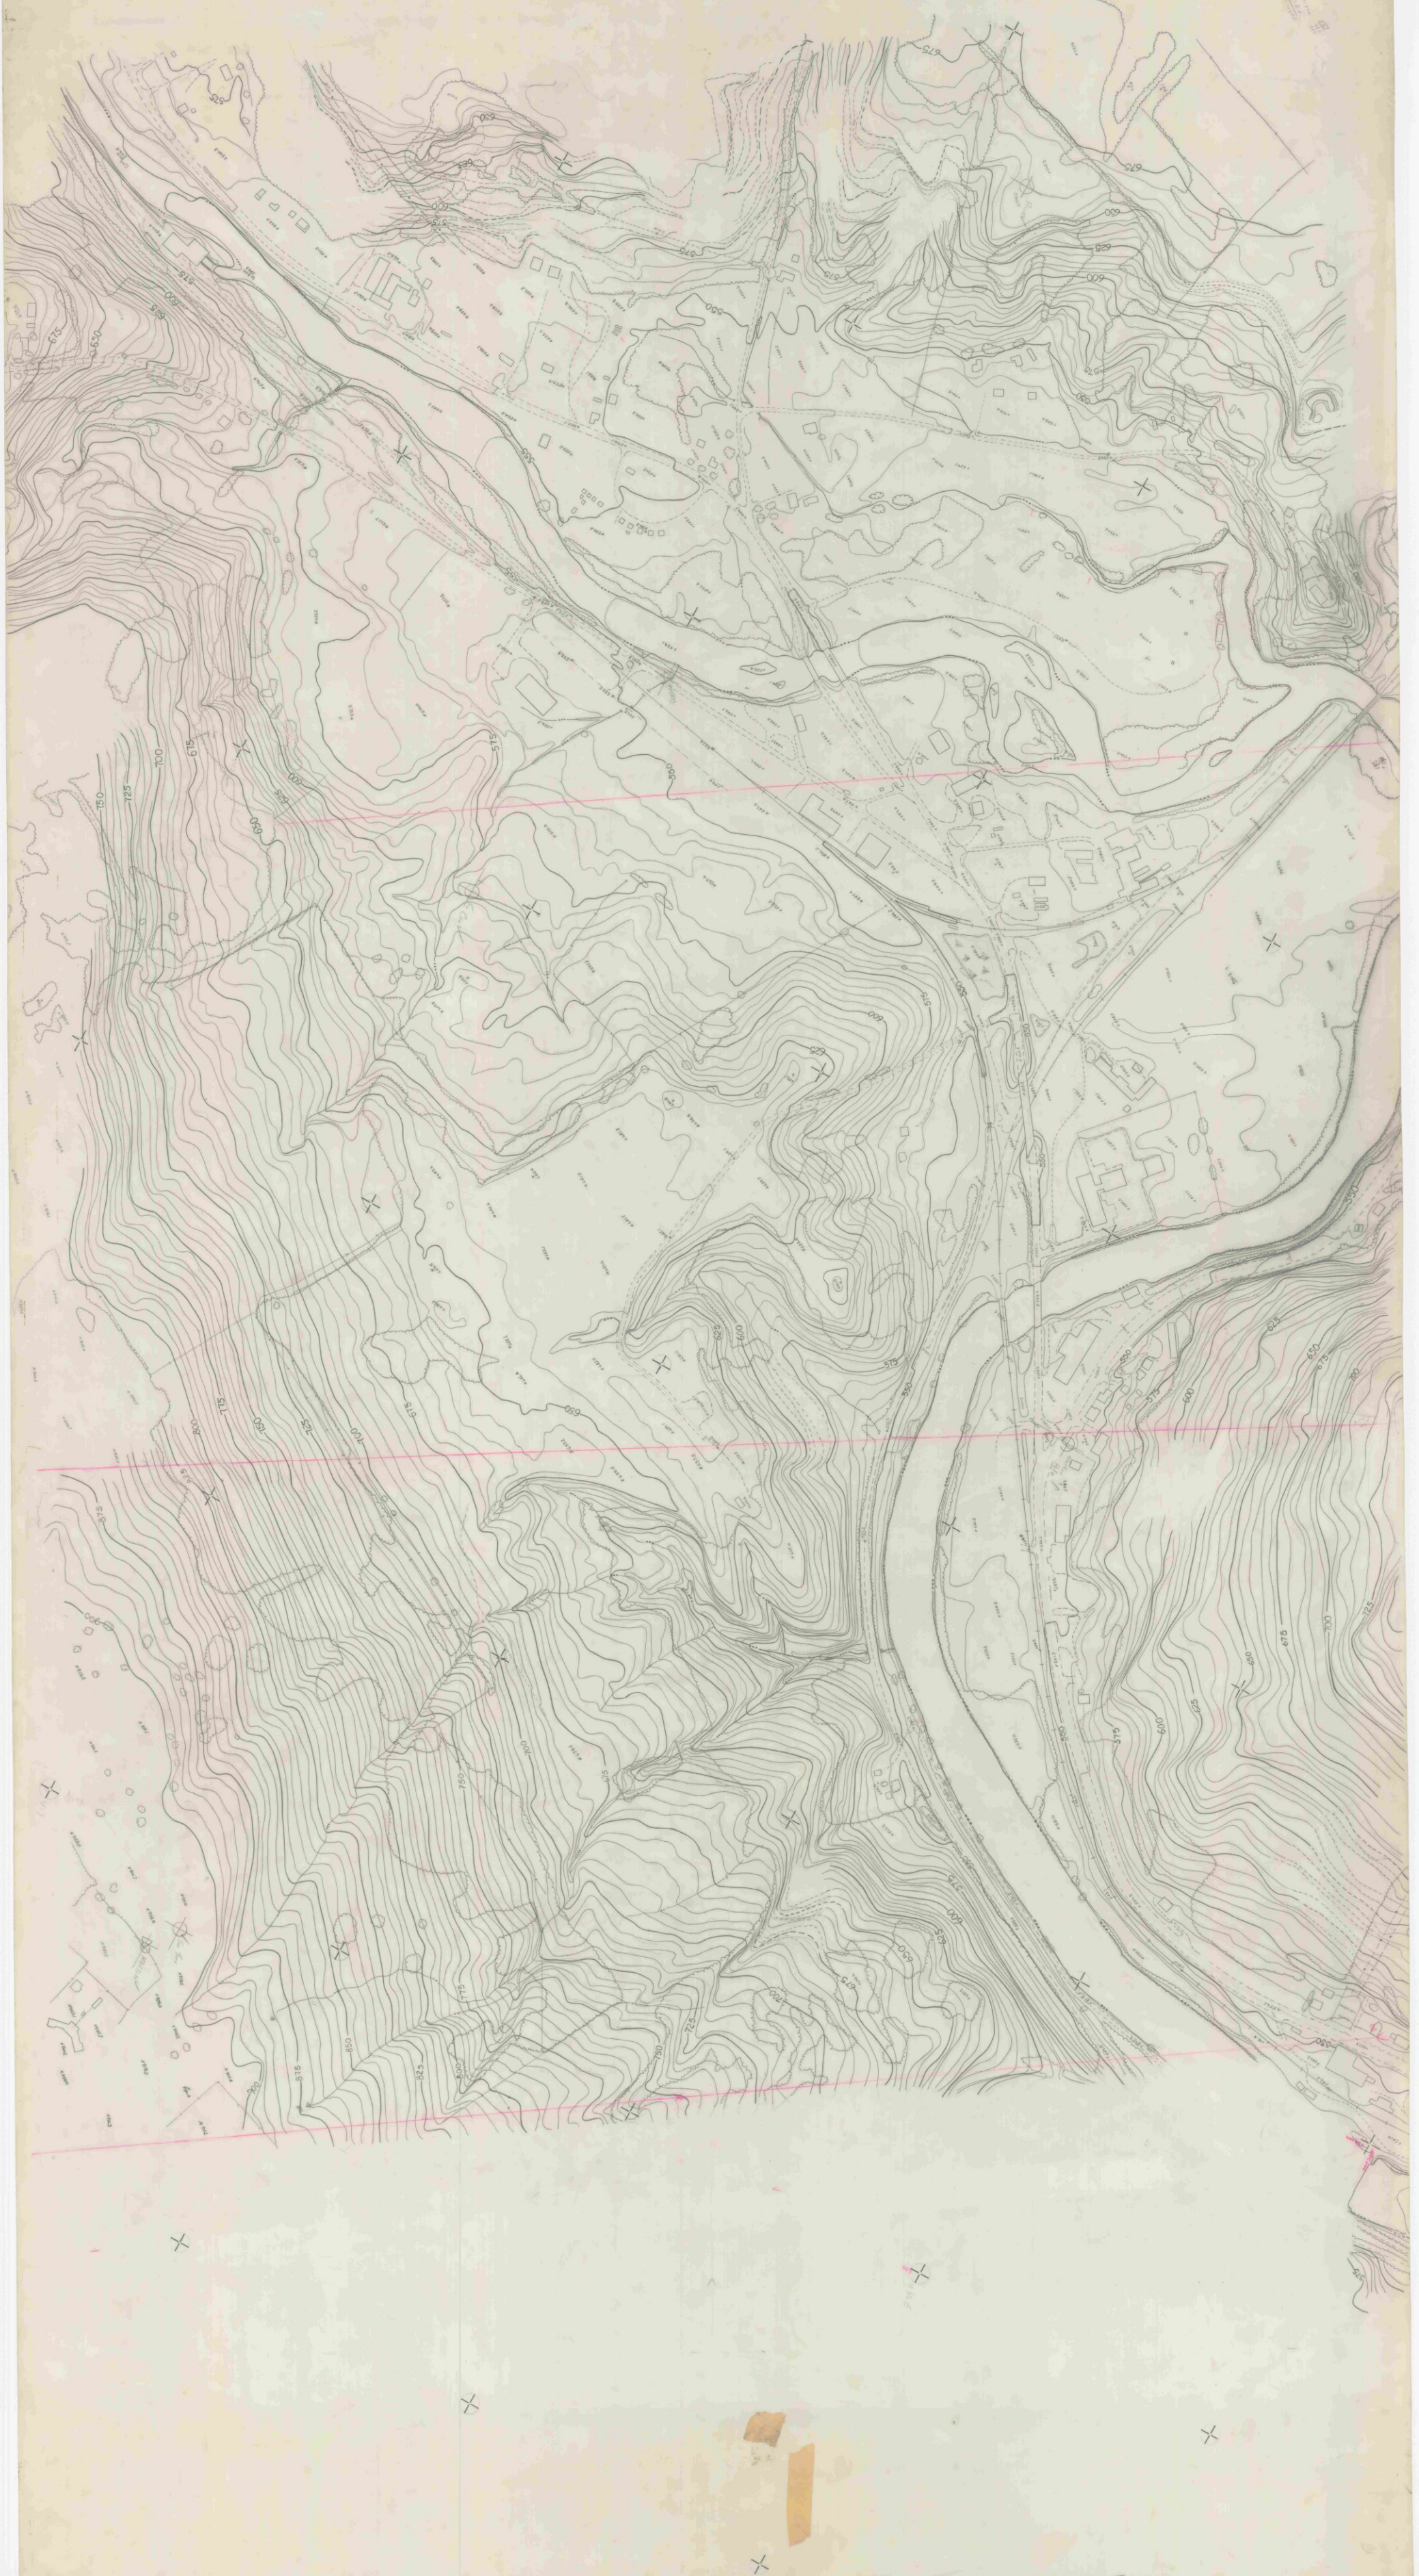

100 SCALE - 62 PHOTOGRAPHY WEST FROM GREEN MTN. POWER PLANT ON EAST BRANCH TO GREEN MTN POWER SUBSTATION ON RIVER ST MONTPELIER