


236

Maped 1958 1" = 100'

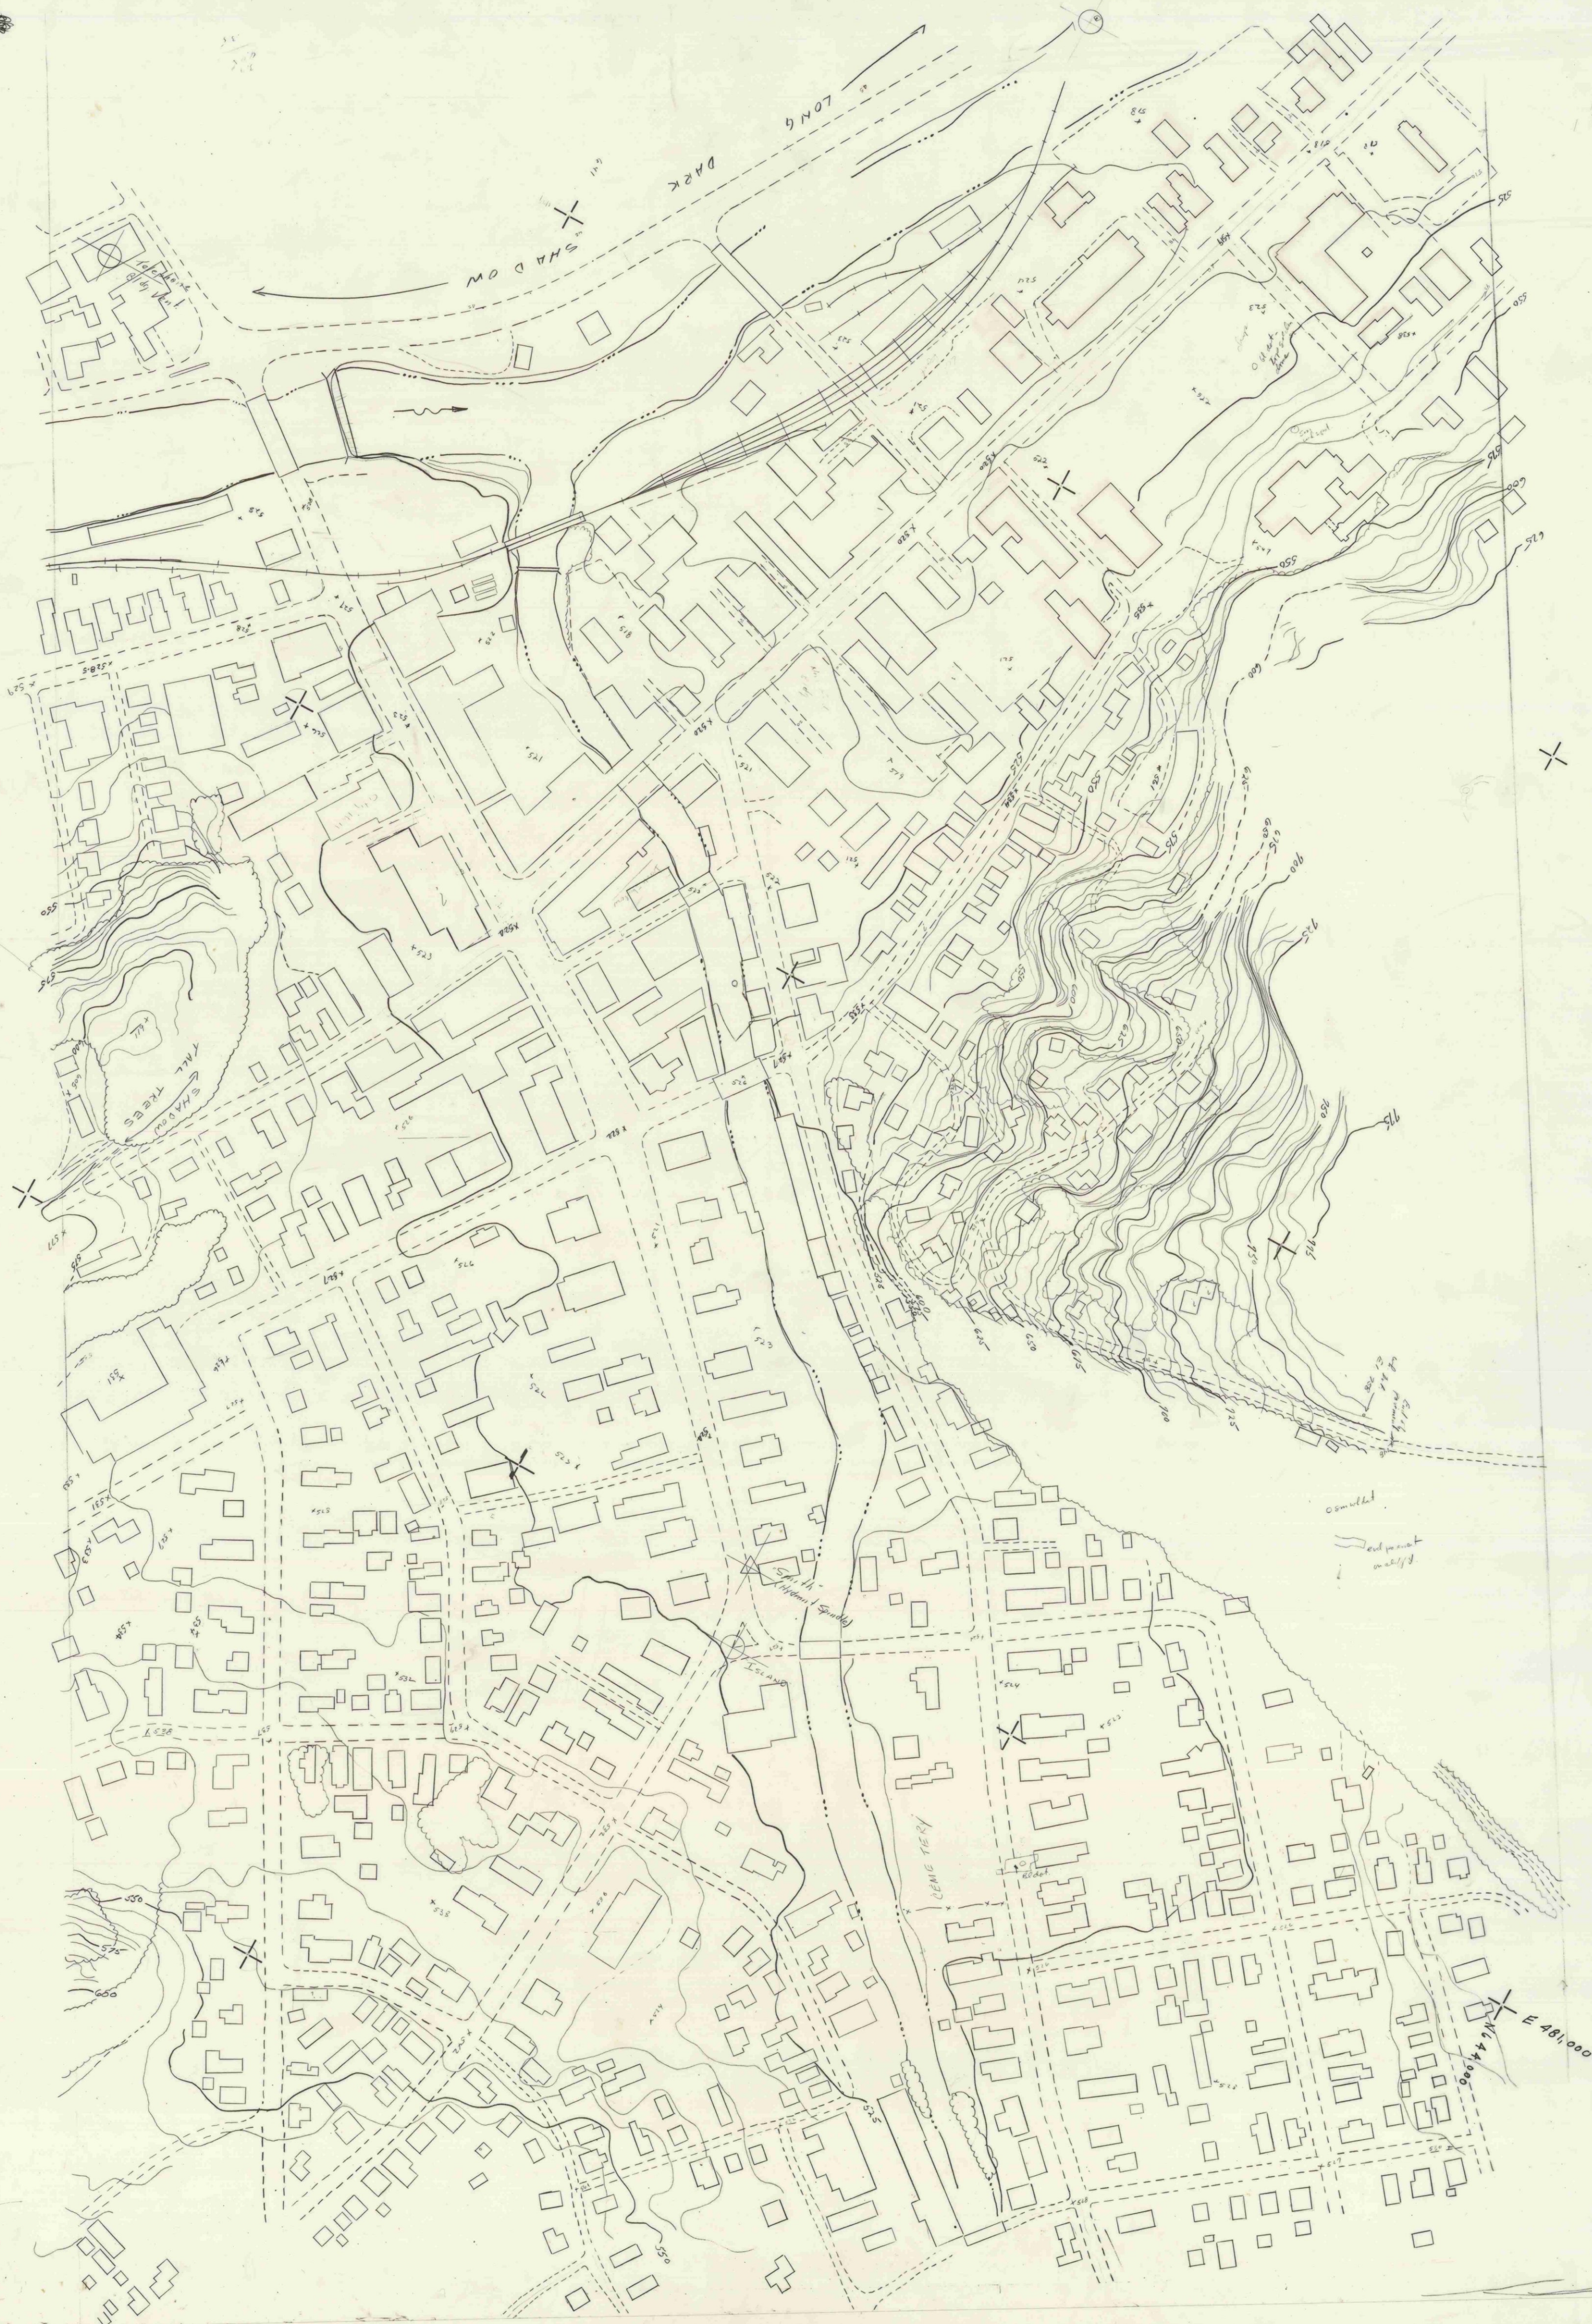

1668863

MONTPELLIER CITY #236

No. End.

1" = 100 ft



Montpelier #236