


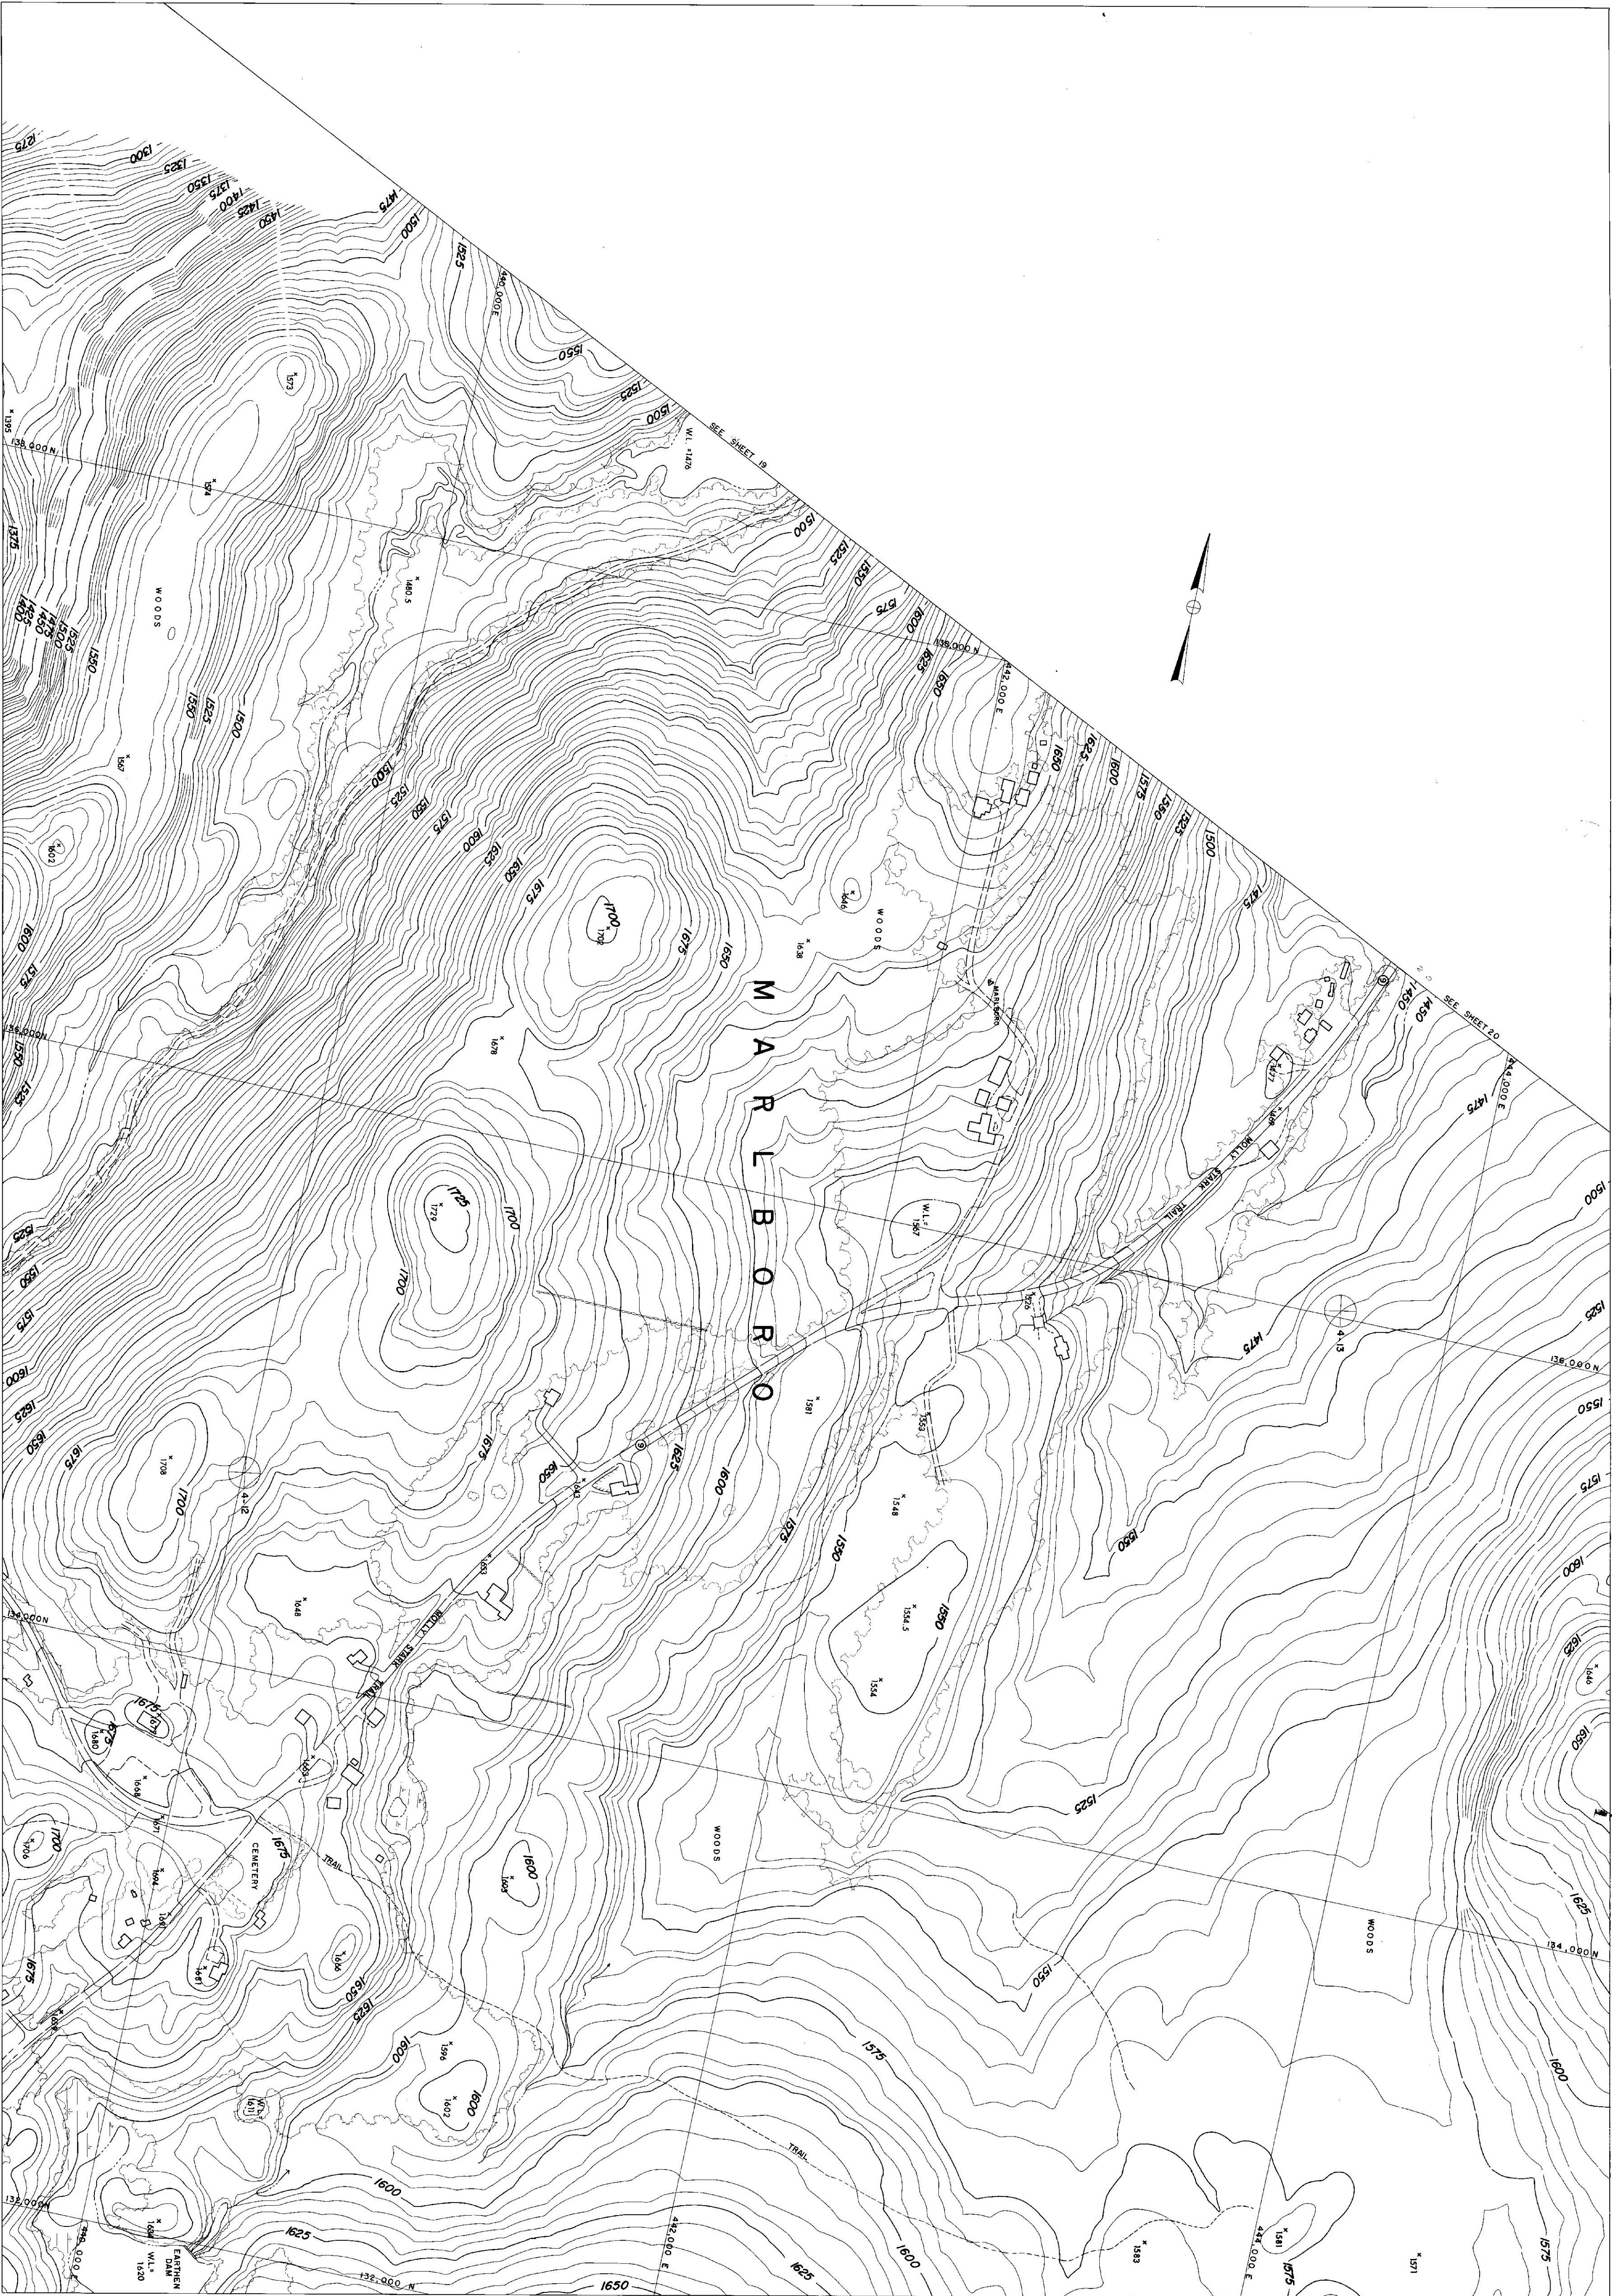

COMPILED BY PHOTODIAGRAMETRIC METHODS
MOORE SURVEY & MAPPING CORP.
CONTROL BY VT GEODETIC SURVEY, U.S.C.R.S. & N.S.A.M. CORP.

Scale: 1" = 200'
CONTOUR INTERVAL: 5'
DATUM: MEAN SEA LEVEL 1989
2000' GRID BASED ON VERMONT STATE PLANE COORDINATE SYSTEM
TRANSVERSE MERCATOR PROJECTION

THE STATE OF VERMONT
DEPARTMENT OF HIGHWAYS
WILMINGTON - MARLBORO - BRATTLEBORO
TOPOGRAPHIC MAP
CONTRACT # 2-66
DATE OF PHOTOGRAPHY: 5/5/65 - 5/23/66
SHEET 8 OF 27 SHEETS

256