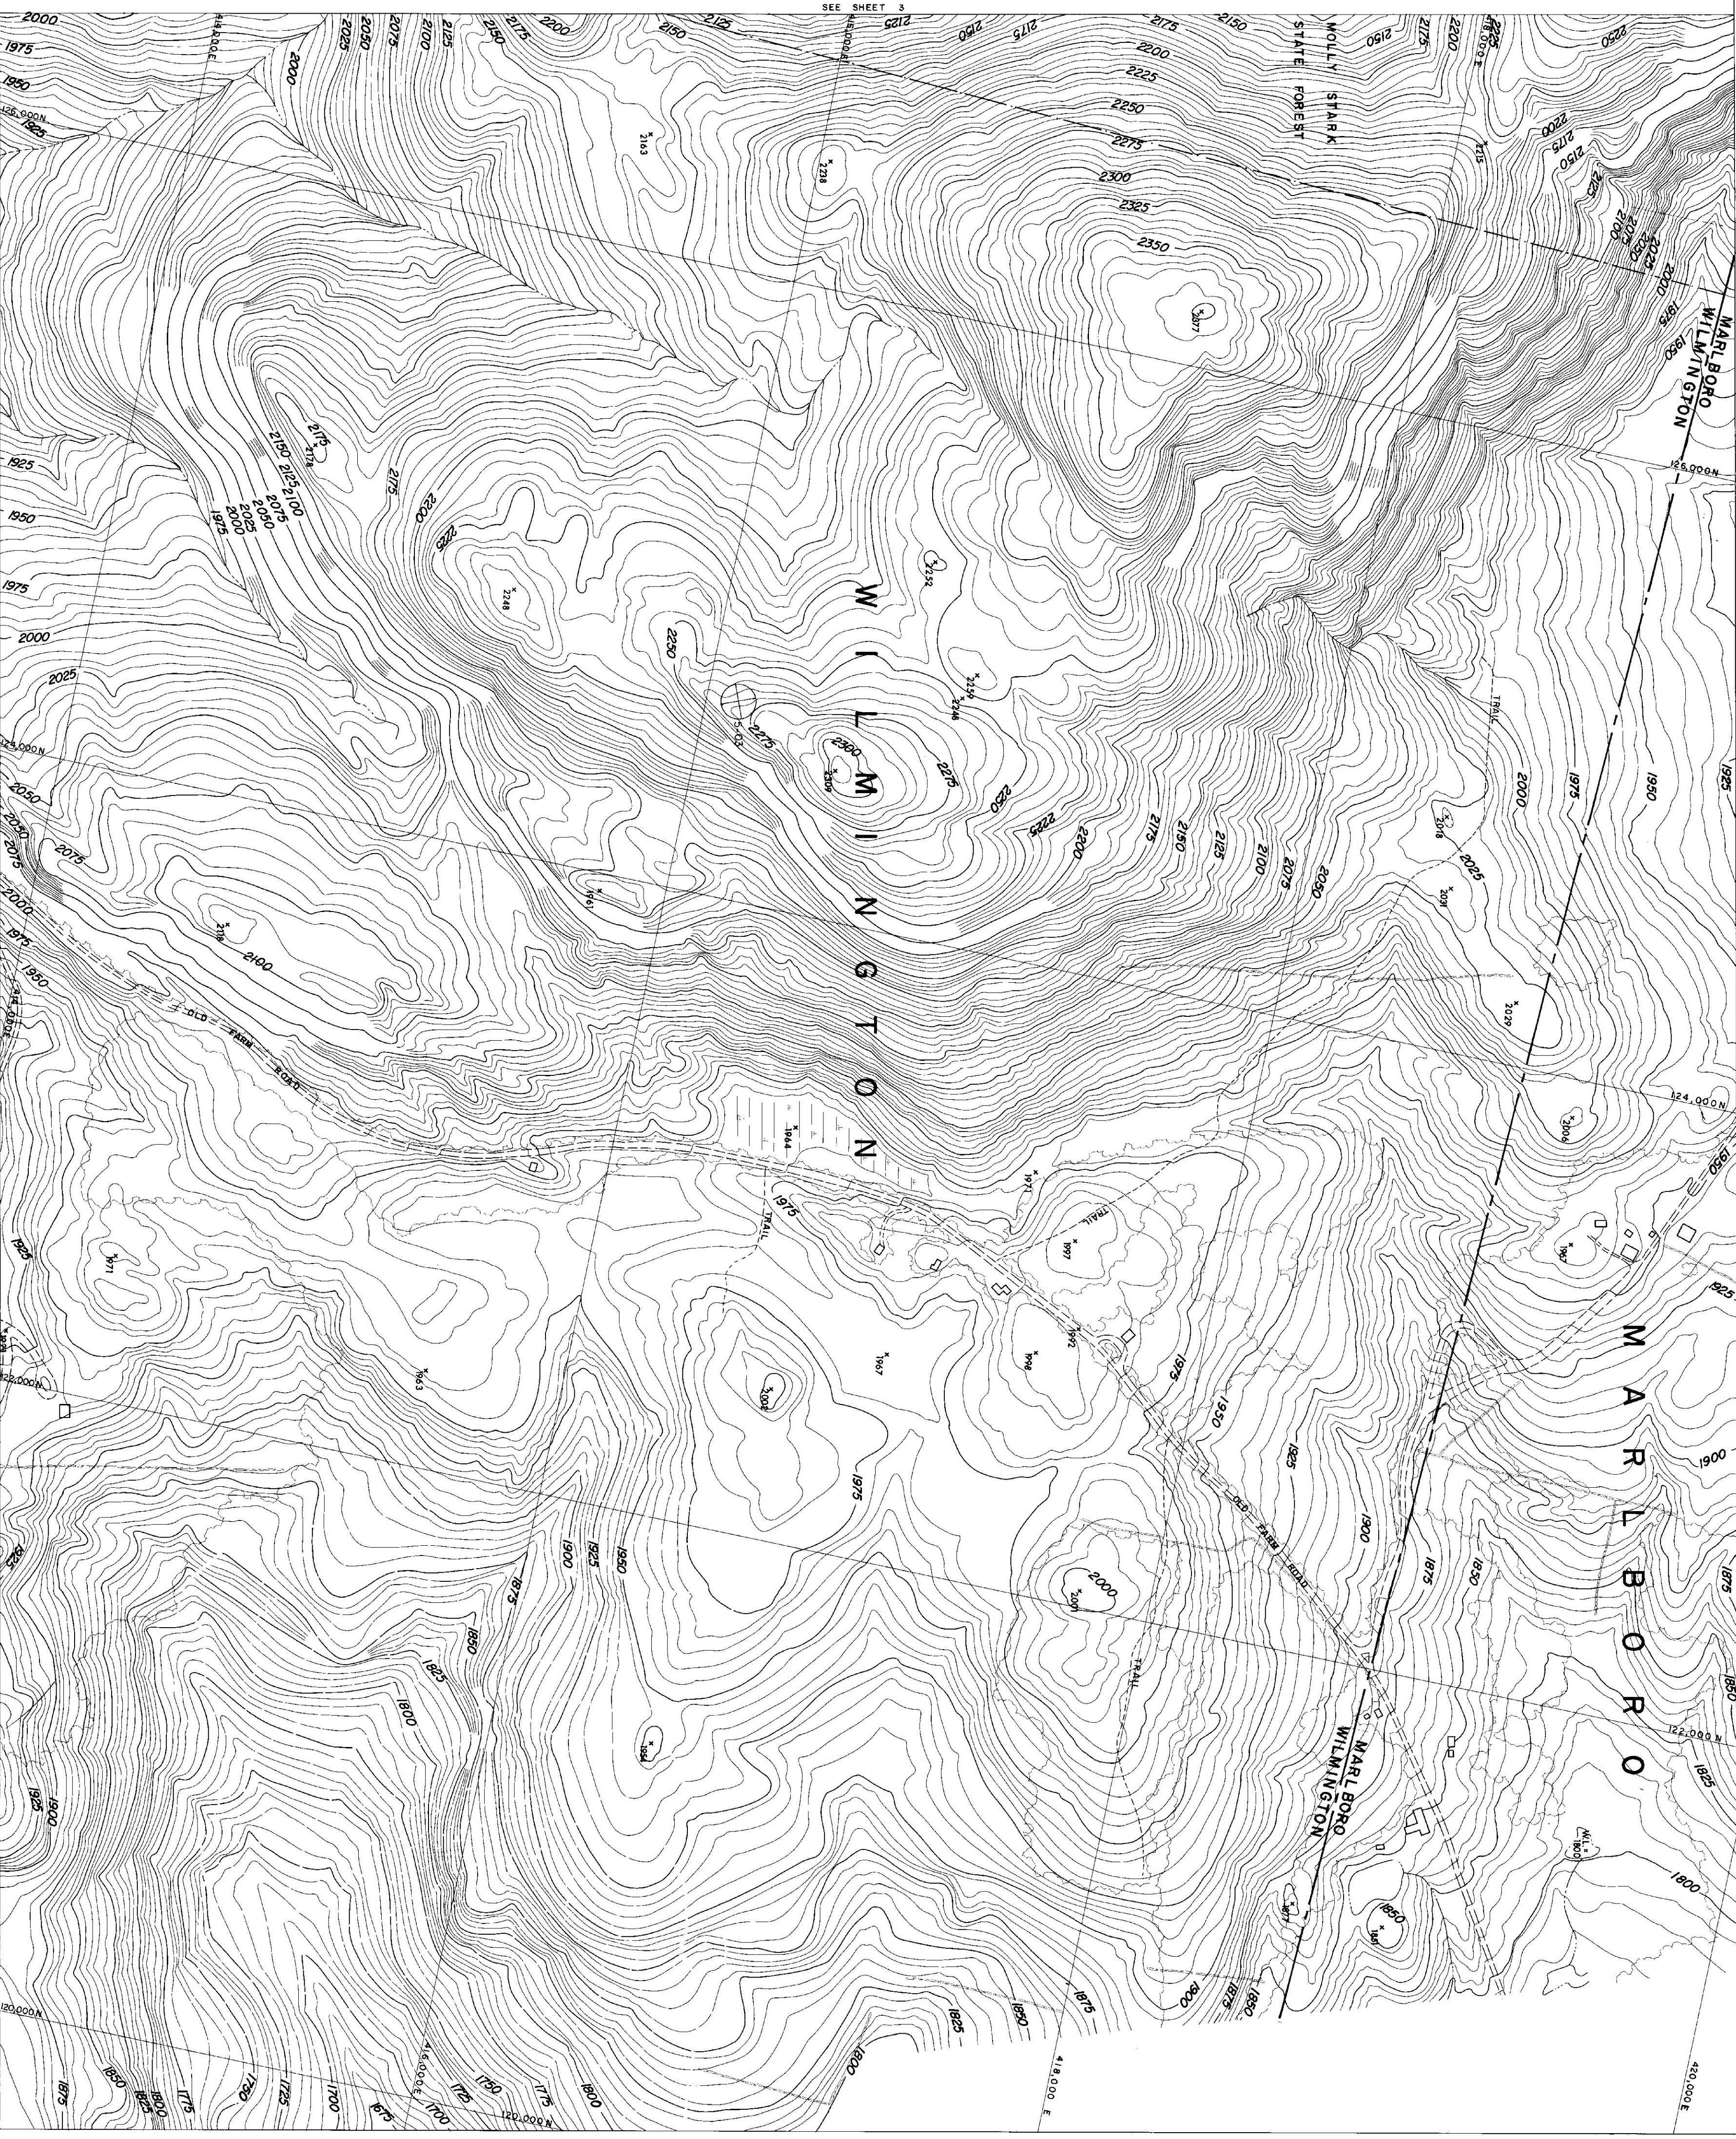


SEE SHEET 3

SEE SHEET 12

COMPILED BY PHOTOGRAMMETRIC METHODS
MOORE SURVEY & MAPPING CORP.
CONTROL BY VT GEODETIC SURVEY, U.S.C&GS & M&S&M CORP.

Scale: 1" = 200'
CONTOUR INTERVAL: 5'
DATUM: MEAN SEA LEVEL 1929
2000' GRID BASED ON VERMONT STATE PLANE COORDINATE SYSTEM
TRANSVERSE MERCATOR PROJECTION

THE STATE OF VERMONT
DEPARTMENT OF HIGHWAYS
WILMINGTON-MARLBORO-BRATTLEBORO
TOPOGRAPHIC MAP
CONTRACT # 2-66
DATE OF PHOTOGRAPHY: 5/5/66-5/23/66
SHEET 11 OF 27 SHEETS

256