


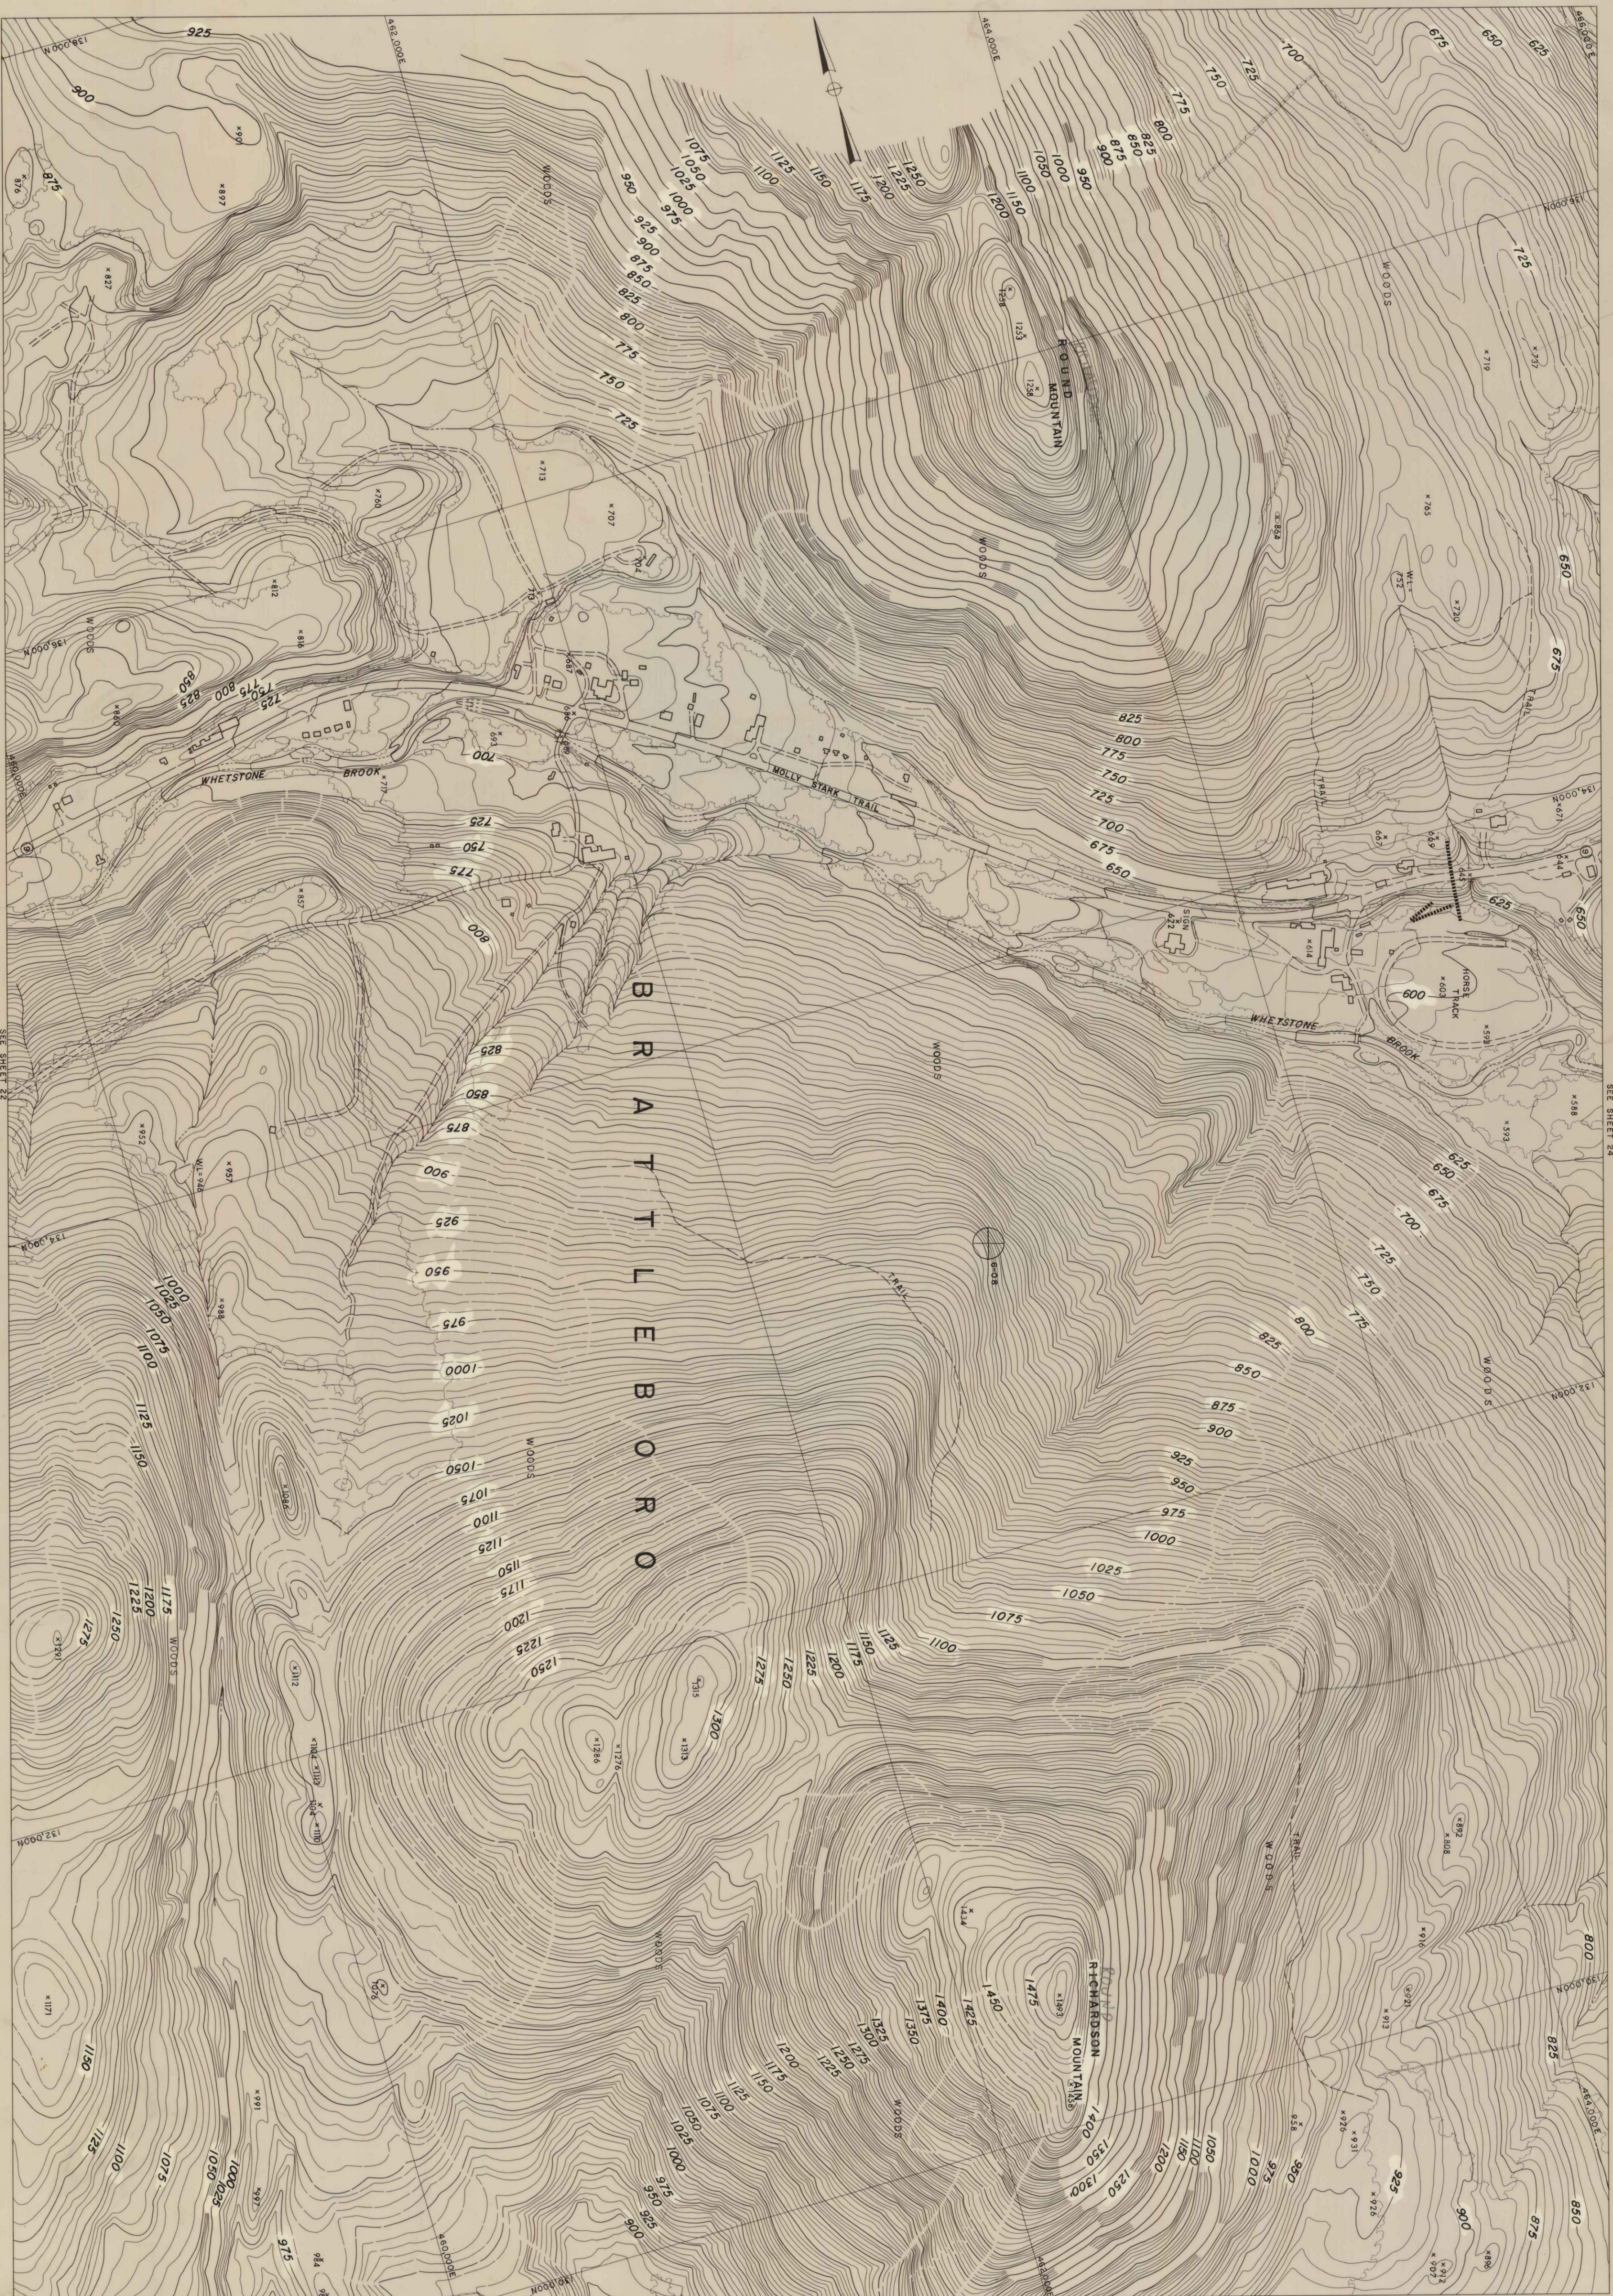

COMPILED BY PHOTOGRAMMETRIC METHODS
MOORE SURVEY & MAPPING CORP
CONTROL BY VT GEODETIC SURVEY, U.S.C.A.S. & M.S.M. CORP

Scale: 1" = 200'
CONTOUR INTERVAL, 5'
DATUM: NAD 83
2000' GRID BASED ON VERMONT STATE PLANE COORDINATE SYSTEM
TRANSVERSE MERCATOR PROJECTION

THE STATE OF VERMONT
DEPARTMENT OF HIGHWAYS
WILMINGTON - MARLBORO - BRATTLEBORO
TOPOGRAPHIC MAP
CONTRACT # 2-66
DATE OF PHOTOGRAPHY: 5/5/66-5/23/66
SHEET 23 OF 27 SHEETS