


WILMINGTON-DOVER CONTROL AND INDEX MAP

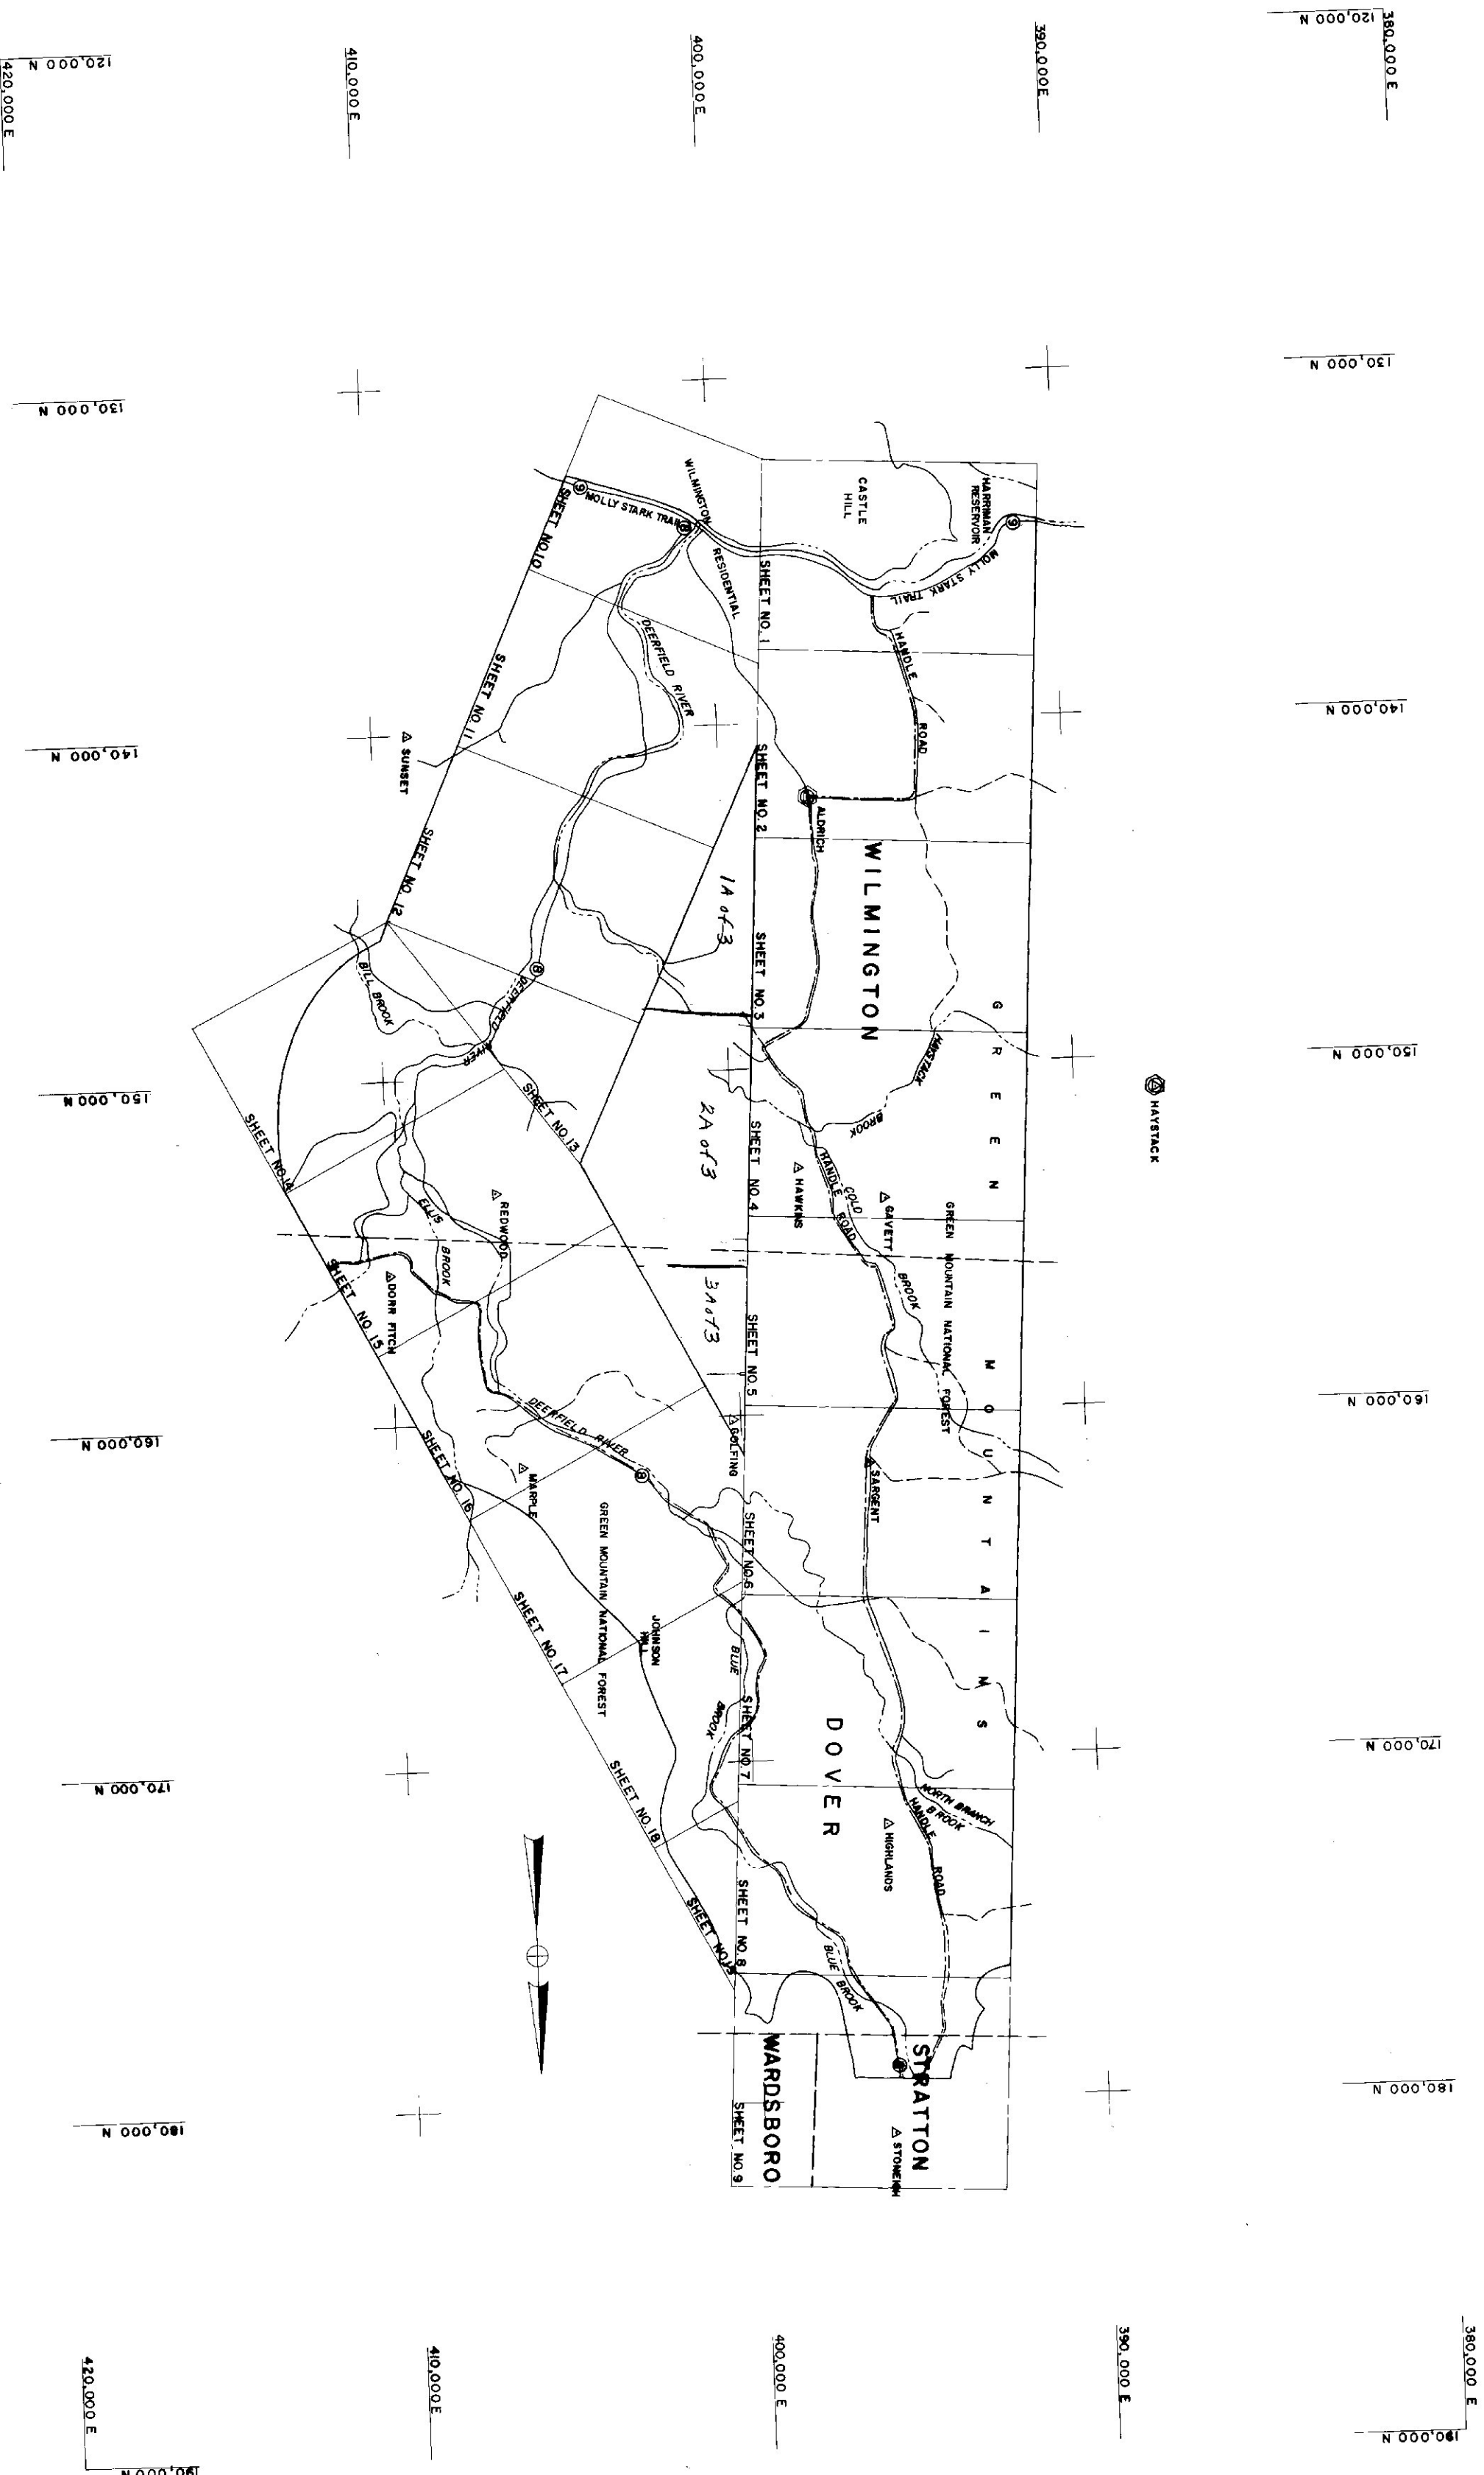

▲ STANDARD VERMONT BENCH MARK IN CONC. MONUMENT (PERMANENT) (BY MOORE)
 ● VERMONT HIGHWAY DEPT. STANDARD AND CORNER CONTROL
 ○ U.S.C. STANDARD AND CORNER TRIANGULATION STATION

Scale 1:31,250
0 312.5 625 937.5 1250 Feet

COMPILED BY PHOTOGRAMMETRIC METHODS
 MOORE SURVEY & MAPPING CORP.
 CONTROL BY VT. GEODETIC SURVEY, USCGS & USNA CORP.

10,000' GRID BASED ON VERMONT STATE PLANE COORDINATE SYSTEM
TRANSVERSE MERCATOR PROJECTION

THE STATE OF VERMONT
 DEPARTMENT OF HIGHWAYS
 WILMINGTON - DOVER
 CONTRACT 4-1-66 DATE OF PHOTOGRAPHY 5/27/66 - 5/28/66