


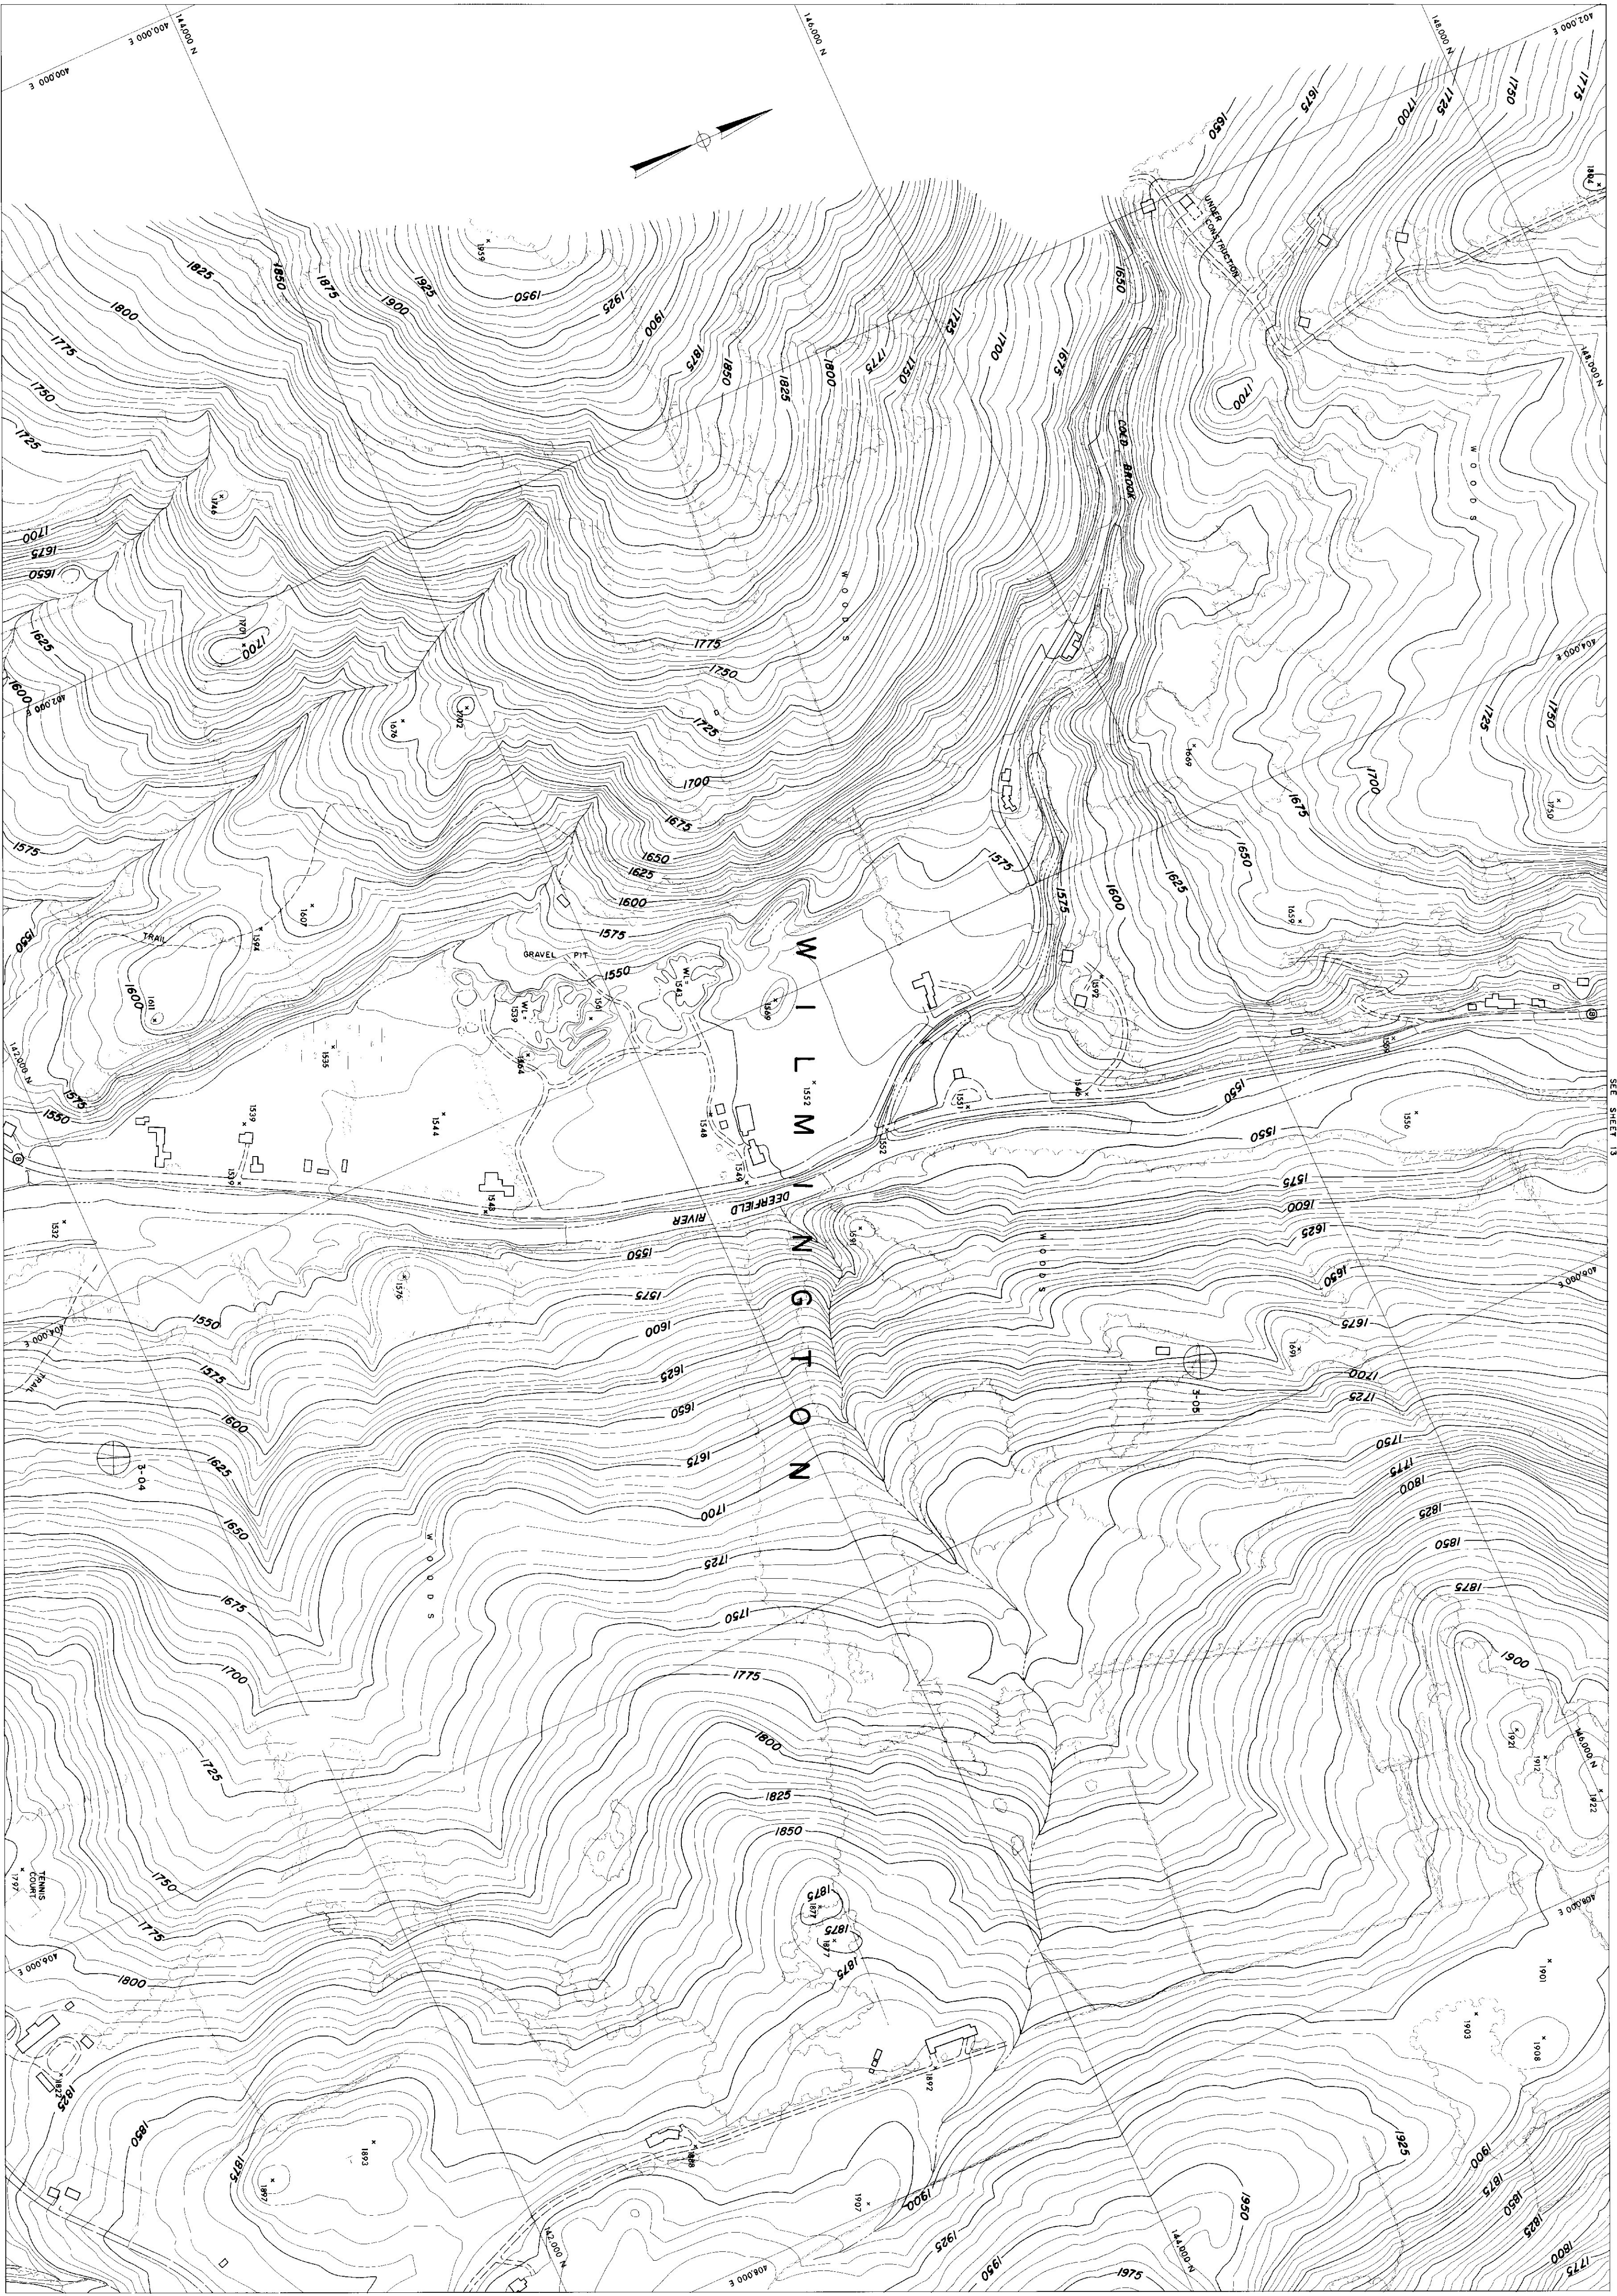

COMPILED BY PHOTOGRAMMETRIC METHODS
MOORE SURVEY & MAPPING CORP.
CONTROL BY VT GEODETIC SURVEY, U.S.C.G.S. & N.S.A.M. CORP.

Scale: 1" = 200'
200' GRID BASED ON VERMONT STATE PLANE COORDINATE SYSTEM
TRANSVERSE MERCATOR PROJECTION
DATUM: MEAN SEA LEVEL 1989
CONTOUR INTERVAL: 5'
SEE SHEET 12

THE STATE OF VERMONT
DEPARTMENT OF HIGHWAYS
WILMINGTON - DOVER
TOPOGRAPHIC MAP
DATE OF PHOTOGRAPHY: 5/9/66 - 5/23/66
CONTRACT # 3-68
SHEET 12 OF 19 SHEETS

257