


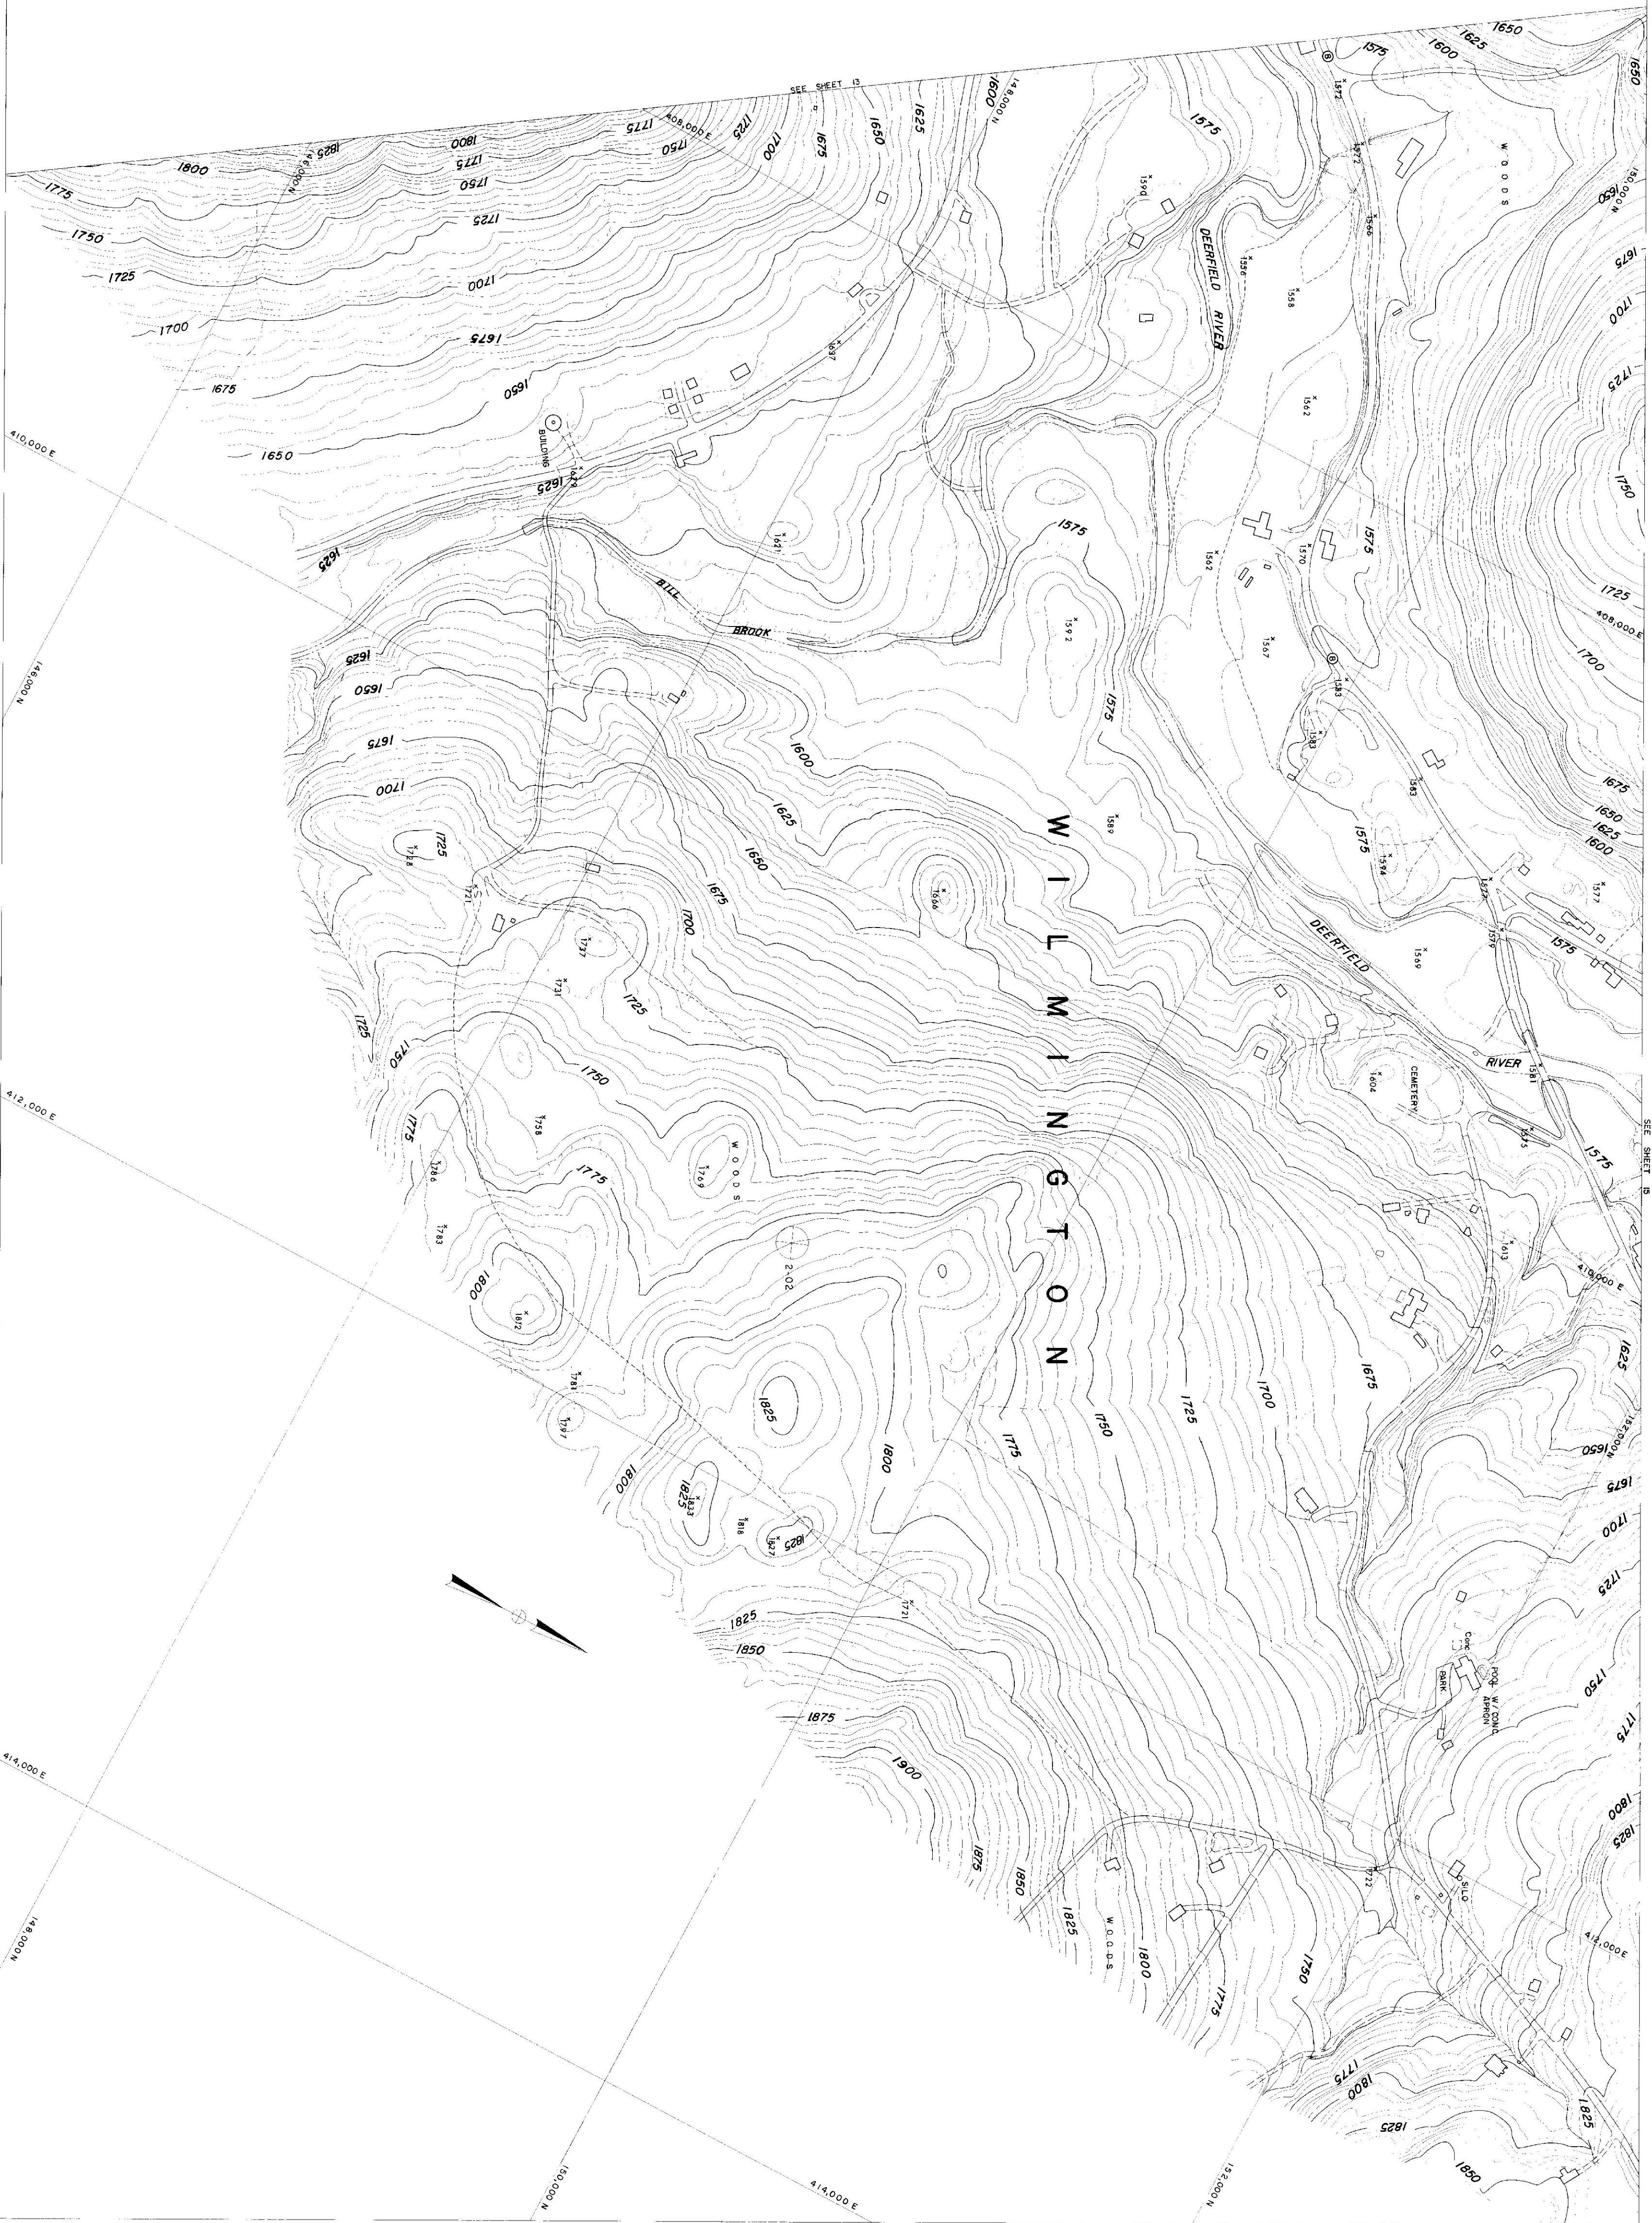

COMPILED BY PHOTOGRAMMETRIC METHODS
MOORE SURVEY & MAPPING CORP.
CONTROL BY VT GEODETIC SURVEY U.S.C.A.S. & M.S.M. CORP.

Scale: 1" = 200'
Contour Interval: 5'
Datum: Mean Sea Level 1929
2000' GRID BASED ON VERMONT STATE PLANE COORDINATE SYSTEM
TRANSVERSE MERCATOR PROJECTION

THE STATE OF VERMONT
DEPARTMENT OF HIGHWAYS
WILMINGTON - DOVER
TOPOGRAPHIC MAP
DATE OF PHOTOGRAPHY: 5/5/66 - 5/23/66
CONTRACT #3-66
SHEET 14 OF 19 SHEETS

257