


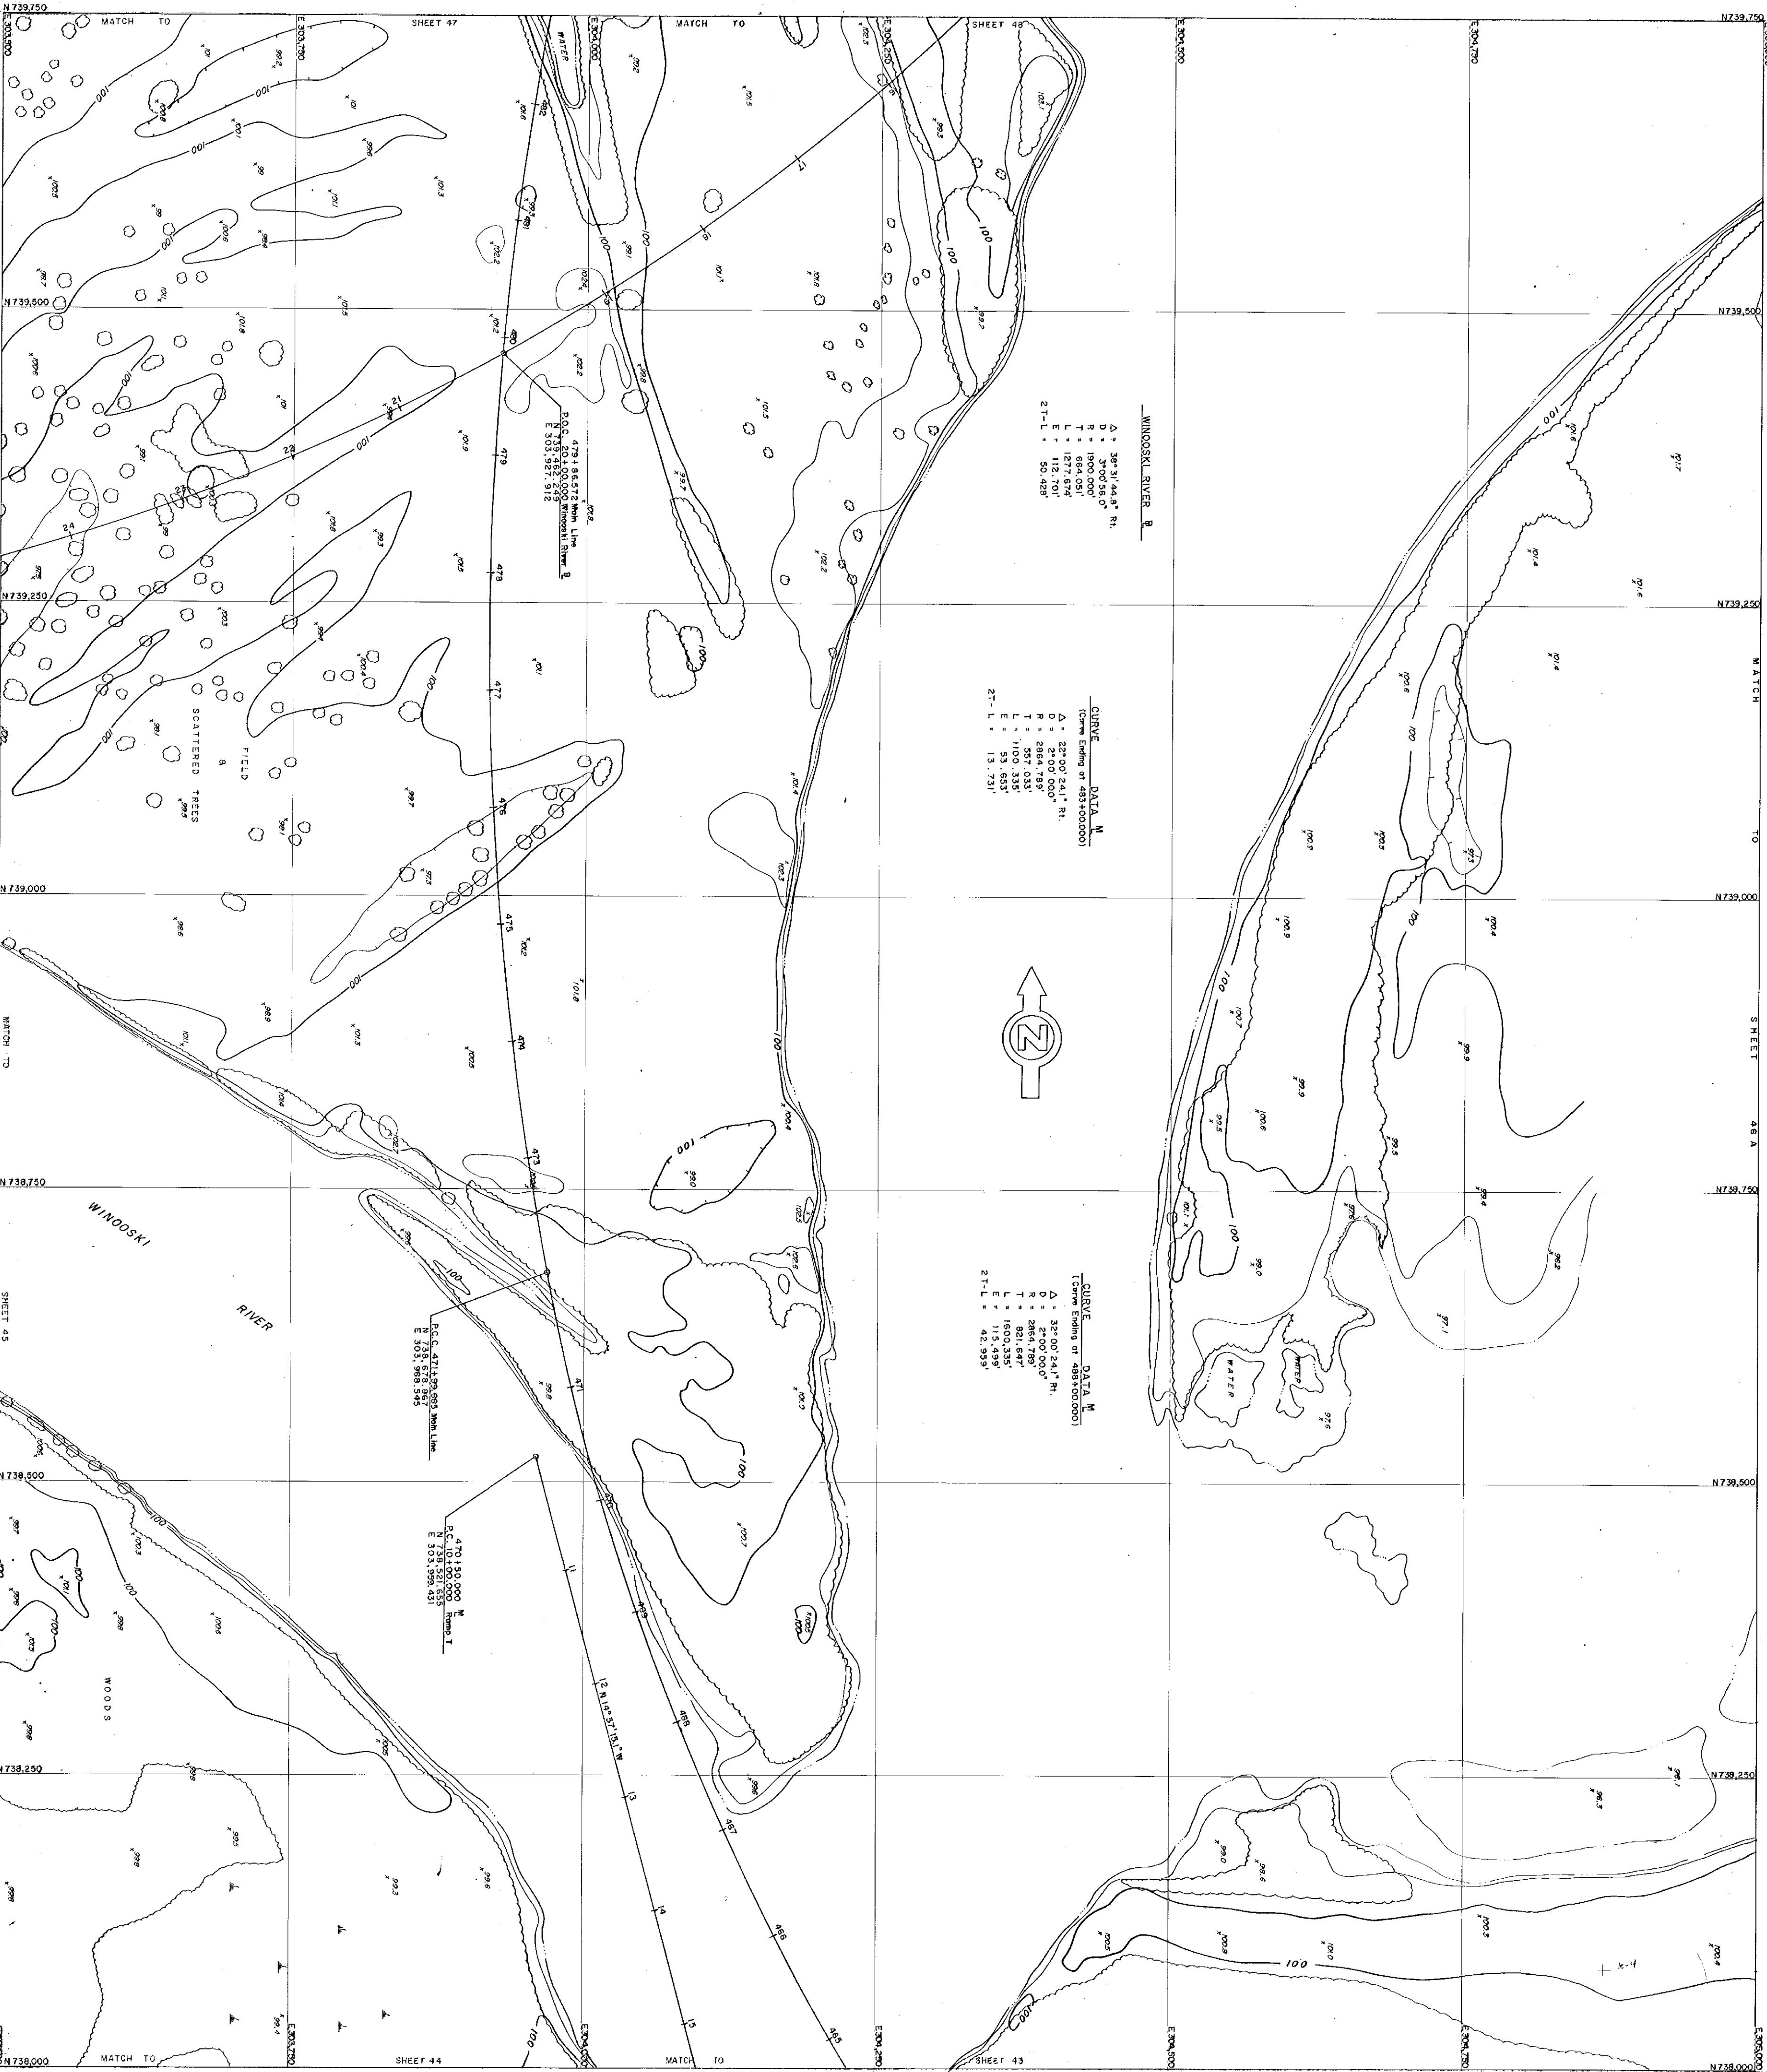

WINDOSKI RIVER B

E = 112.701'
2T-L = 50.428'

CURVE DATA M
(Curve Ending at 483+00.000)

E = 53.653'
2T-L = 13.731'

CURVE DATA M
(Curve Ending at 488+00.000)

Δ = 32° 00' 24.1" Rt.



VERMONT DEPARTMENT
OF HIGHWAYS
TOPOGRAPHIC MAP
BURLINGTON
ST-0223 (1)

SCALE
0 50 100 FT.

BLAUVELT ENGINEERING CO.
CONSULTING ENGINEERS
BURLINGTON, VT.
DATE 2/60
SHEET 46 OF 52