


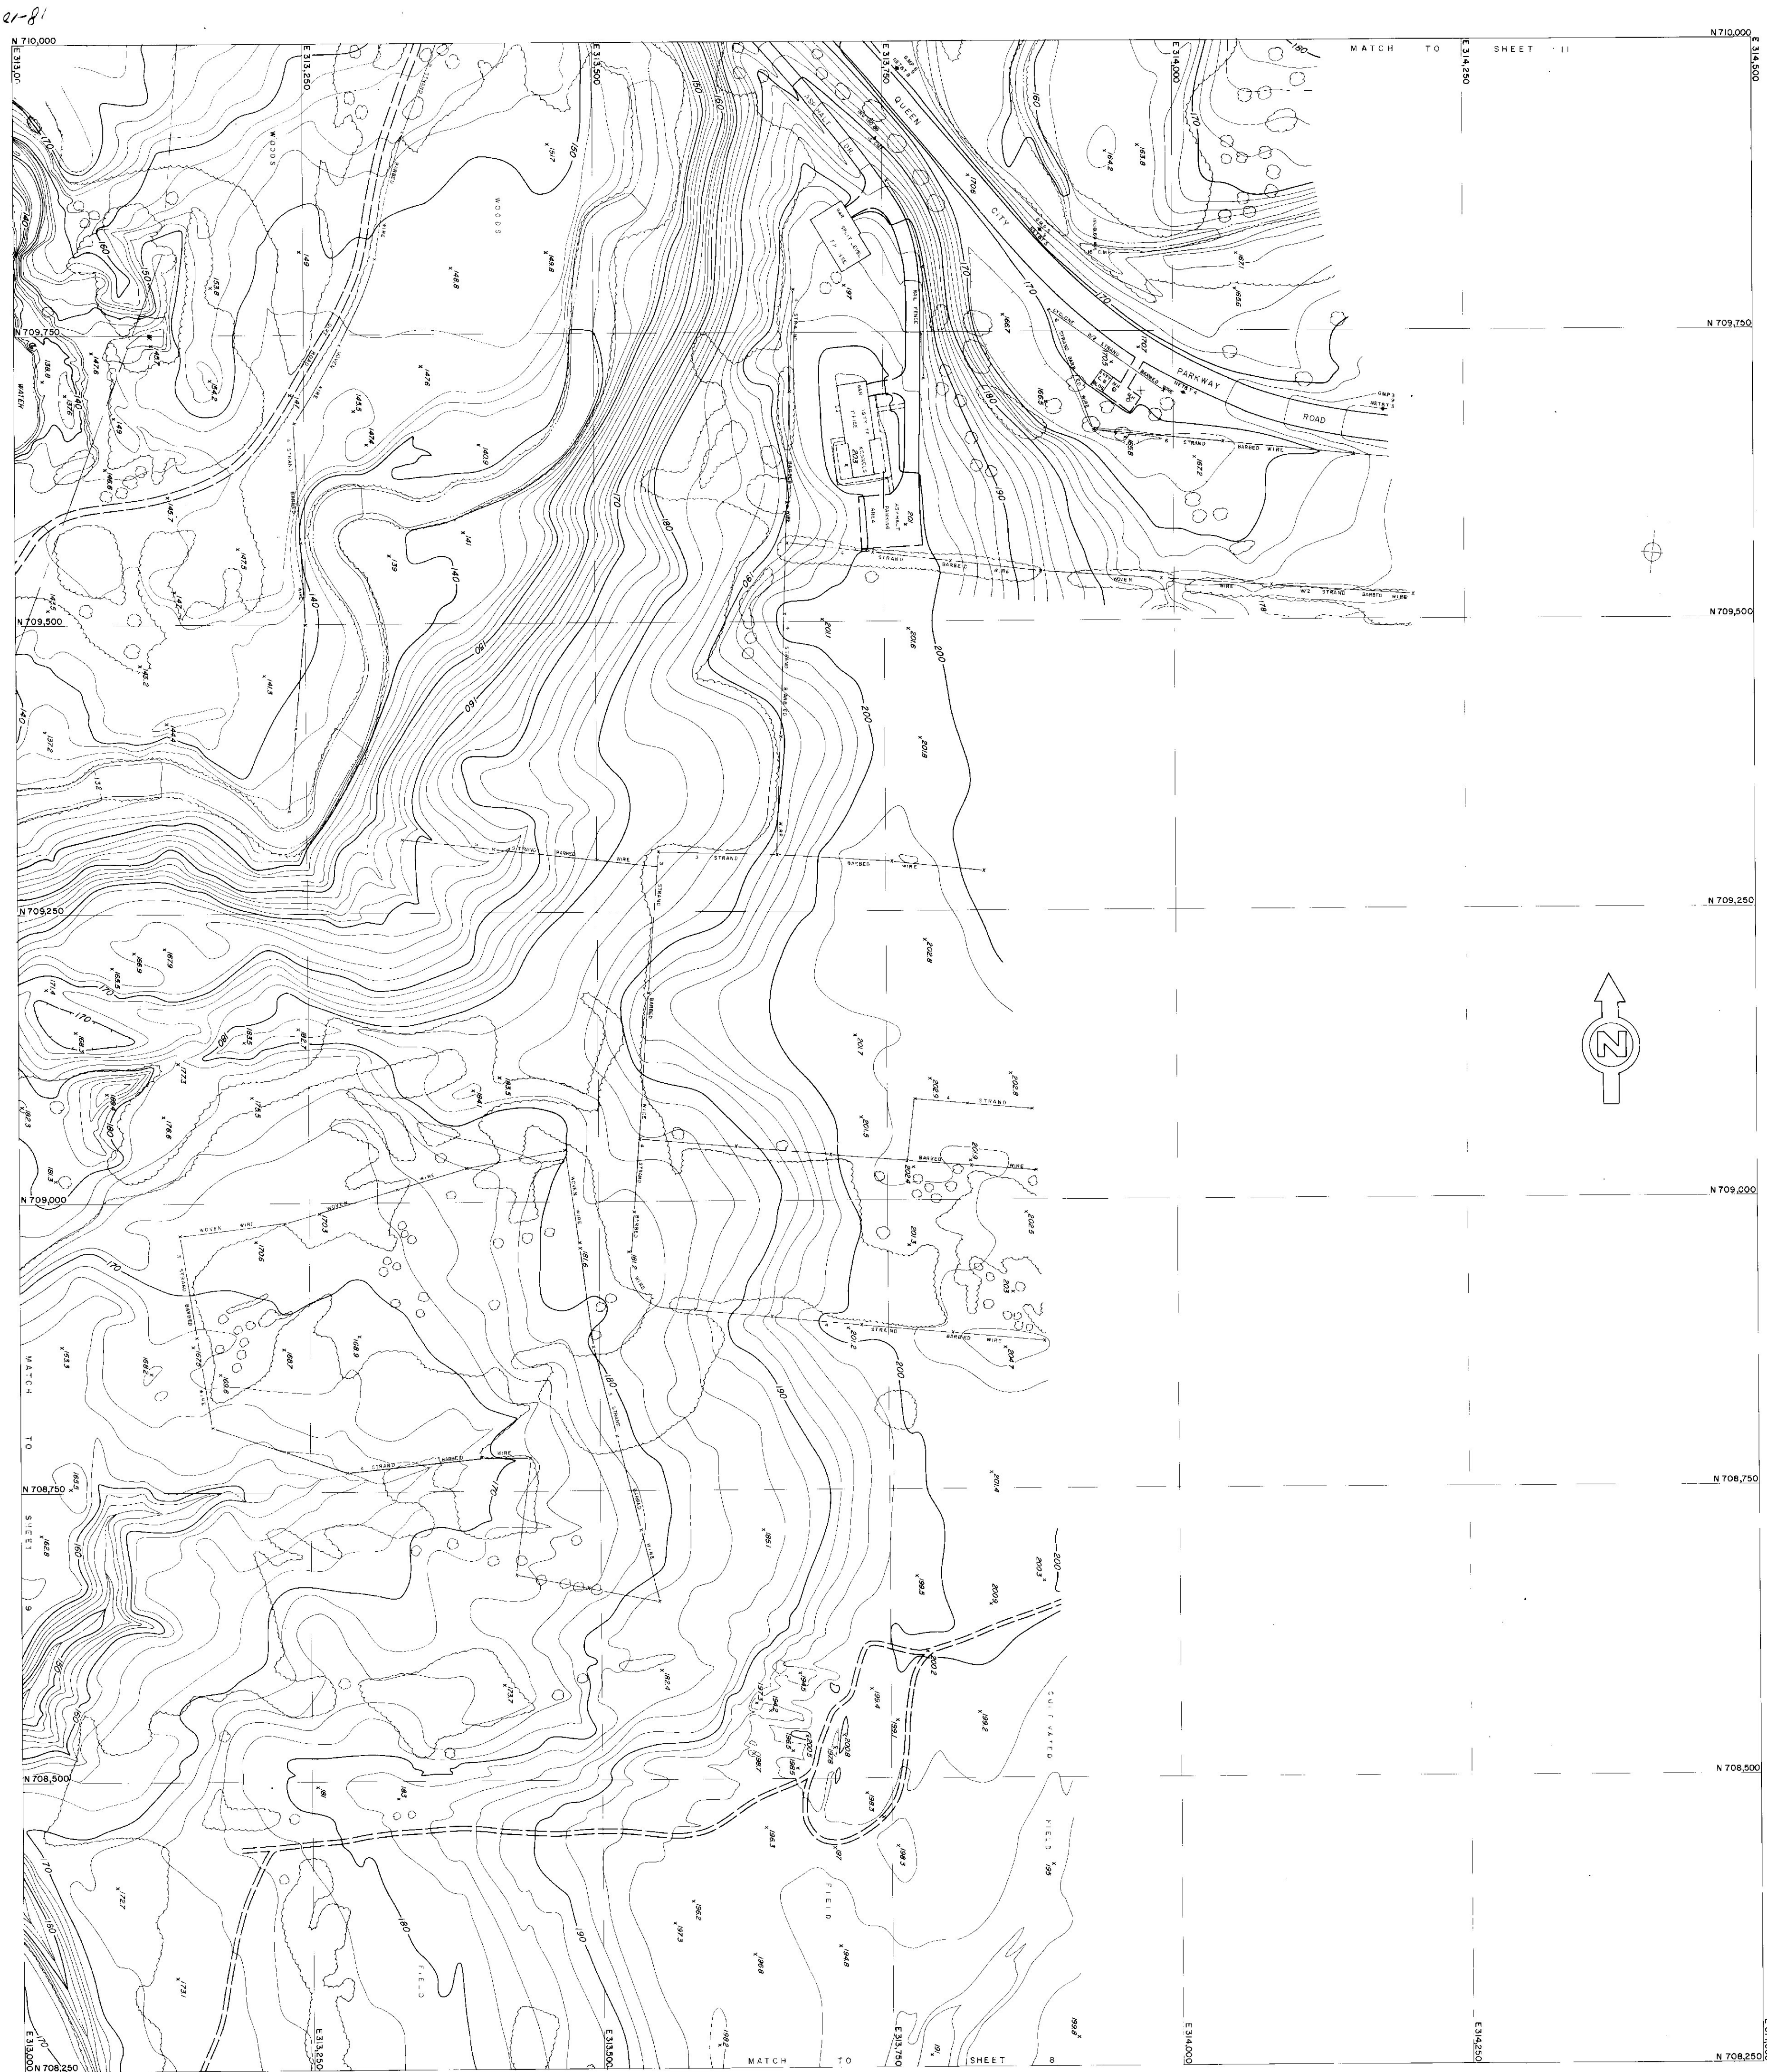

VERMONT DEPARTMENT
OF HIGHWAYS
TOPOGRAPHIC MAP
BURLINGTON
ST-0223 (I)
SCALE 1:50,000
BLAUVELT ENGINEERING CO.
CONSULTING ENGINEERS
PHOTOGRAMMETRY BY
AMERICAN AIR SURVEYS, INC.
DATE 2-60 SHEET 10 OF 52