


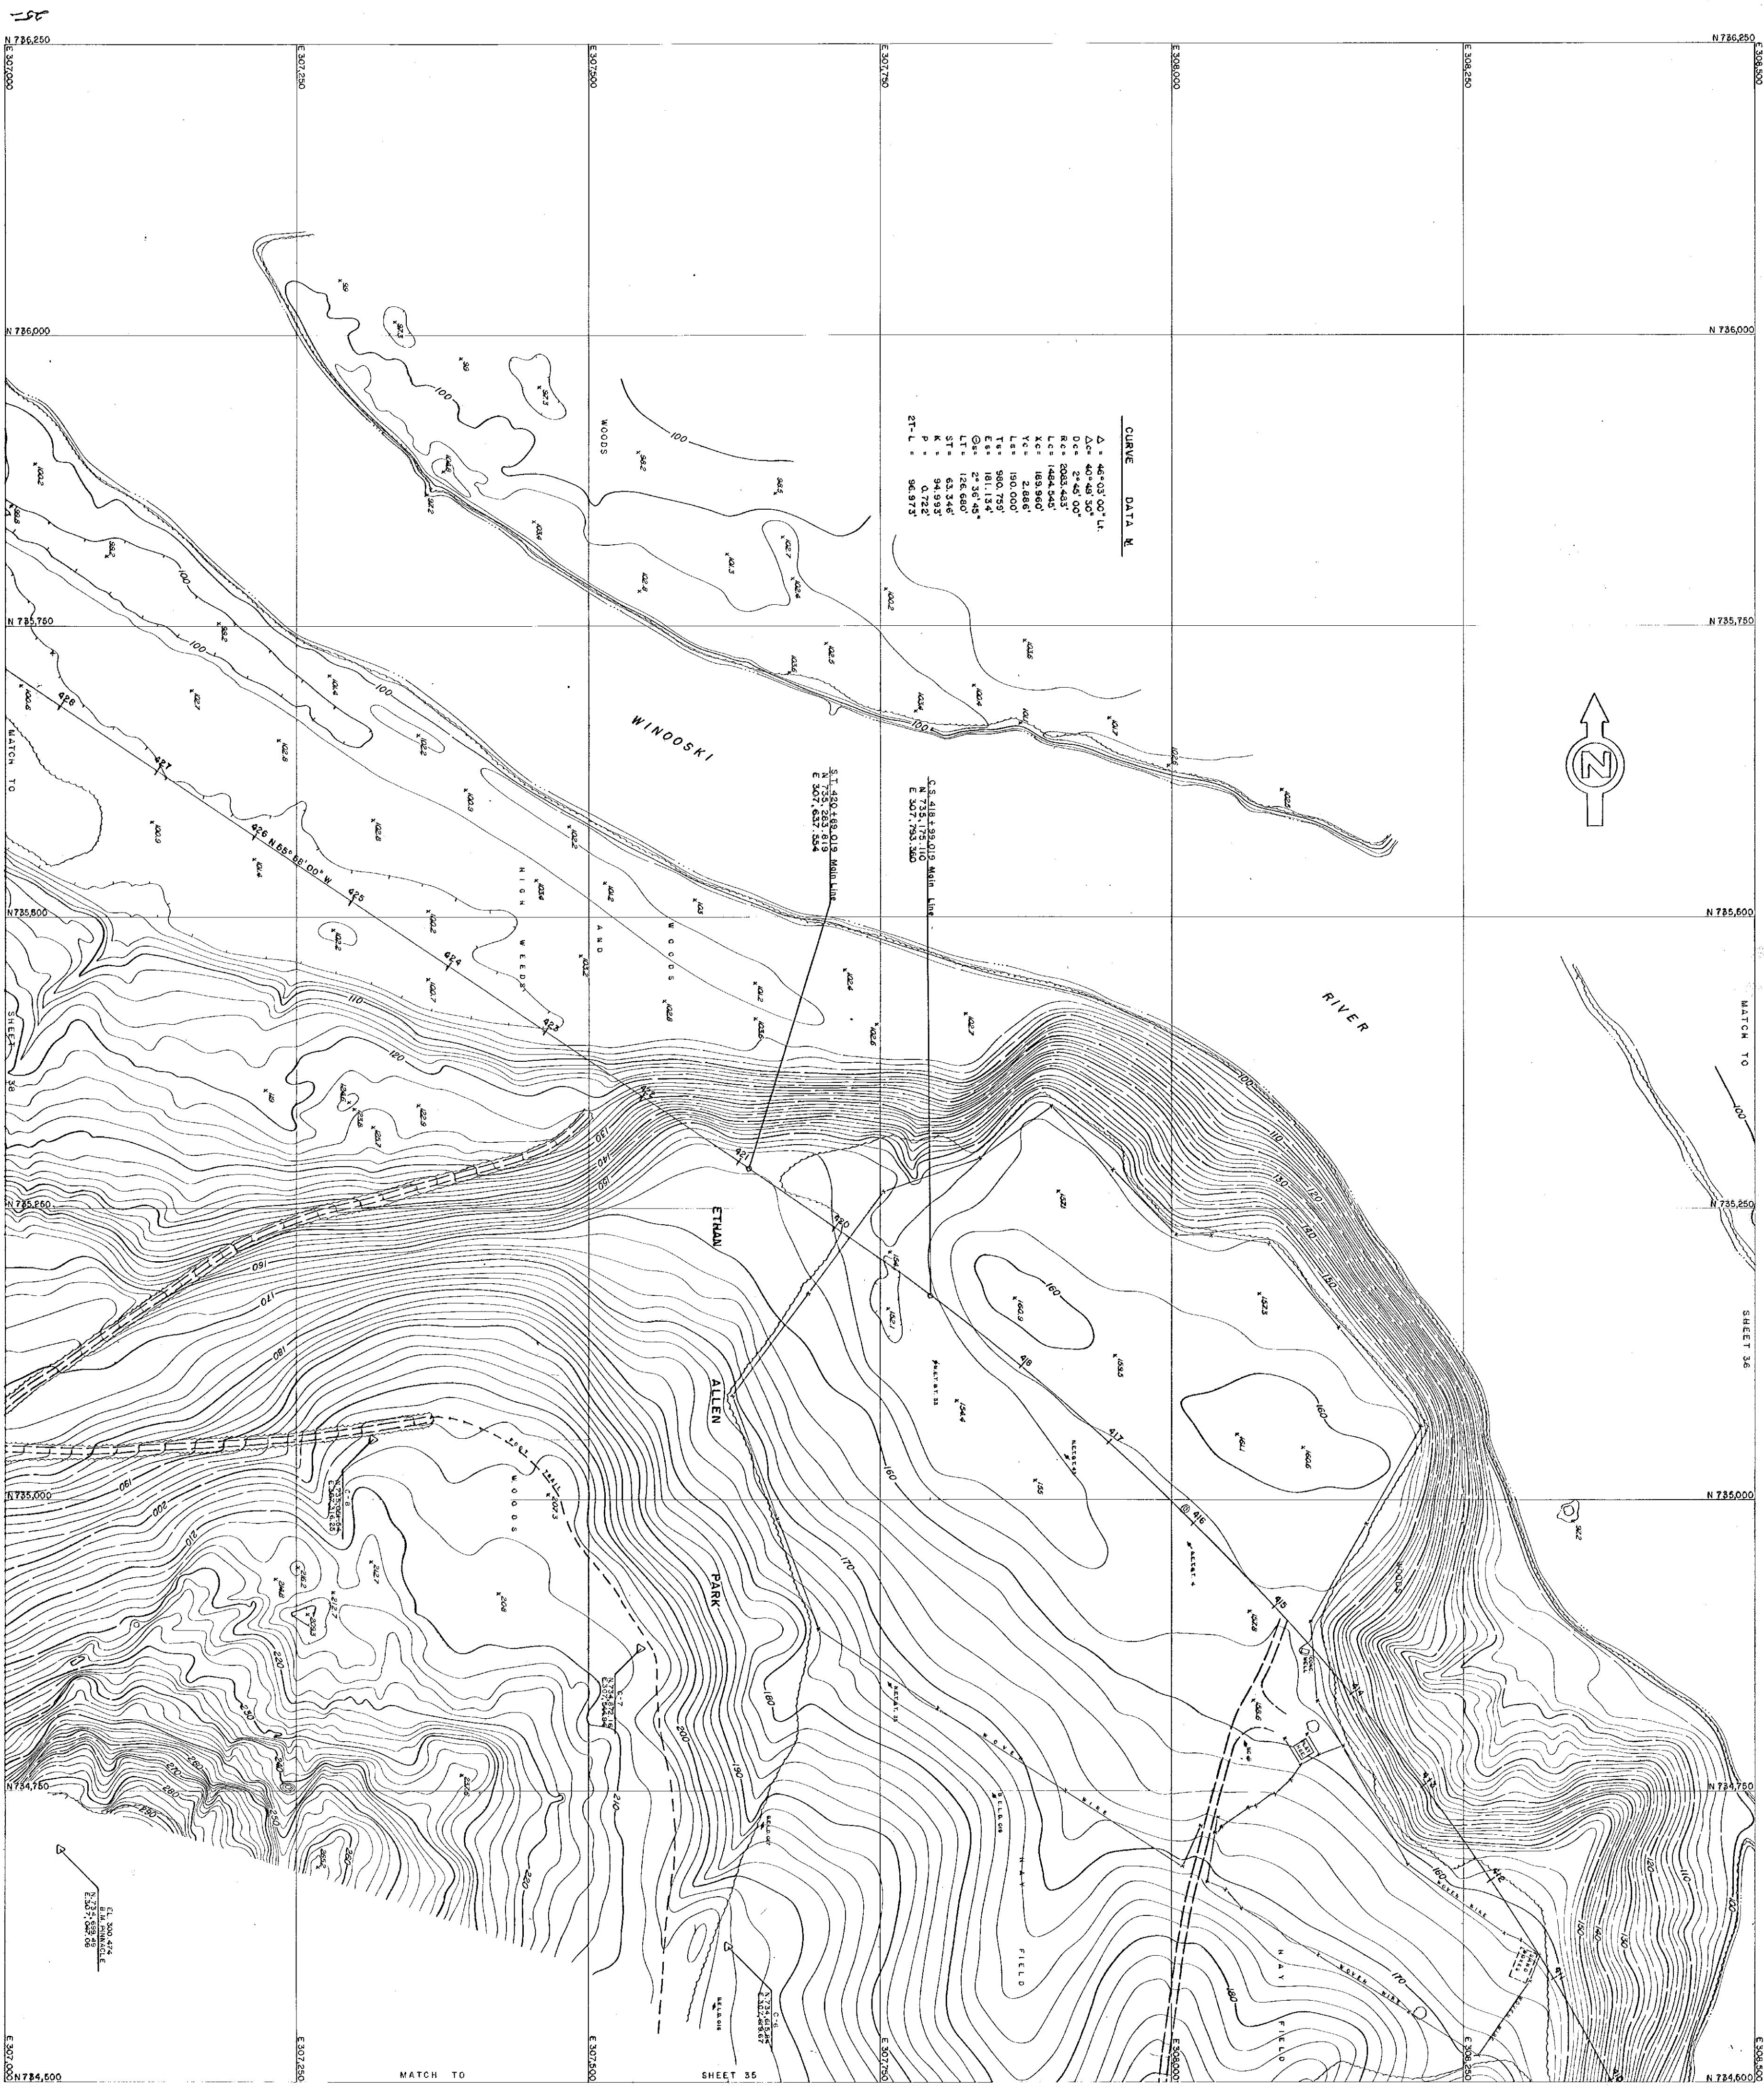

VERMONT DEPARTMENT
OF HIGHWAYS
TOPOGRAPHIC MAP
BURLINGTON
ST-0223 (1)

**BLAUVELT ENGINEERING CO.
CONSULTING ENGINEERS**

PHOTOGRAMMETRY BY
AMERICAN AIR SURVEYS, INC.

DATE 7.60 SHEET 37 OF 52