


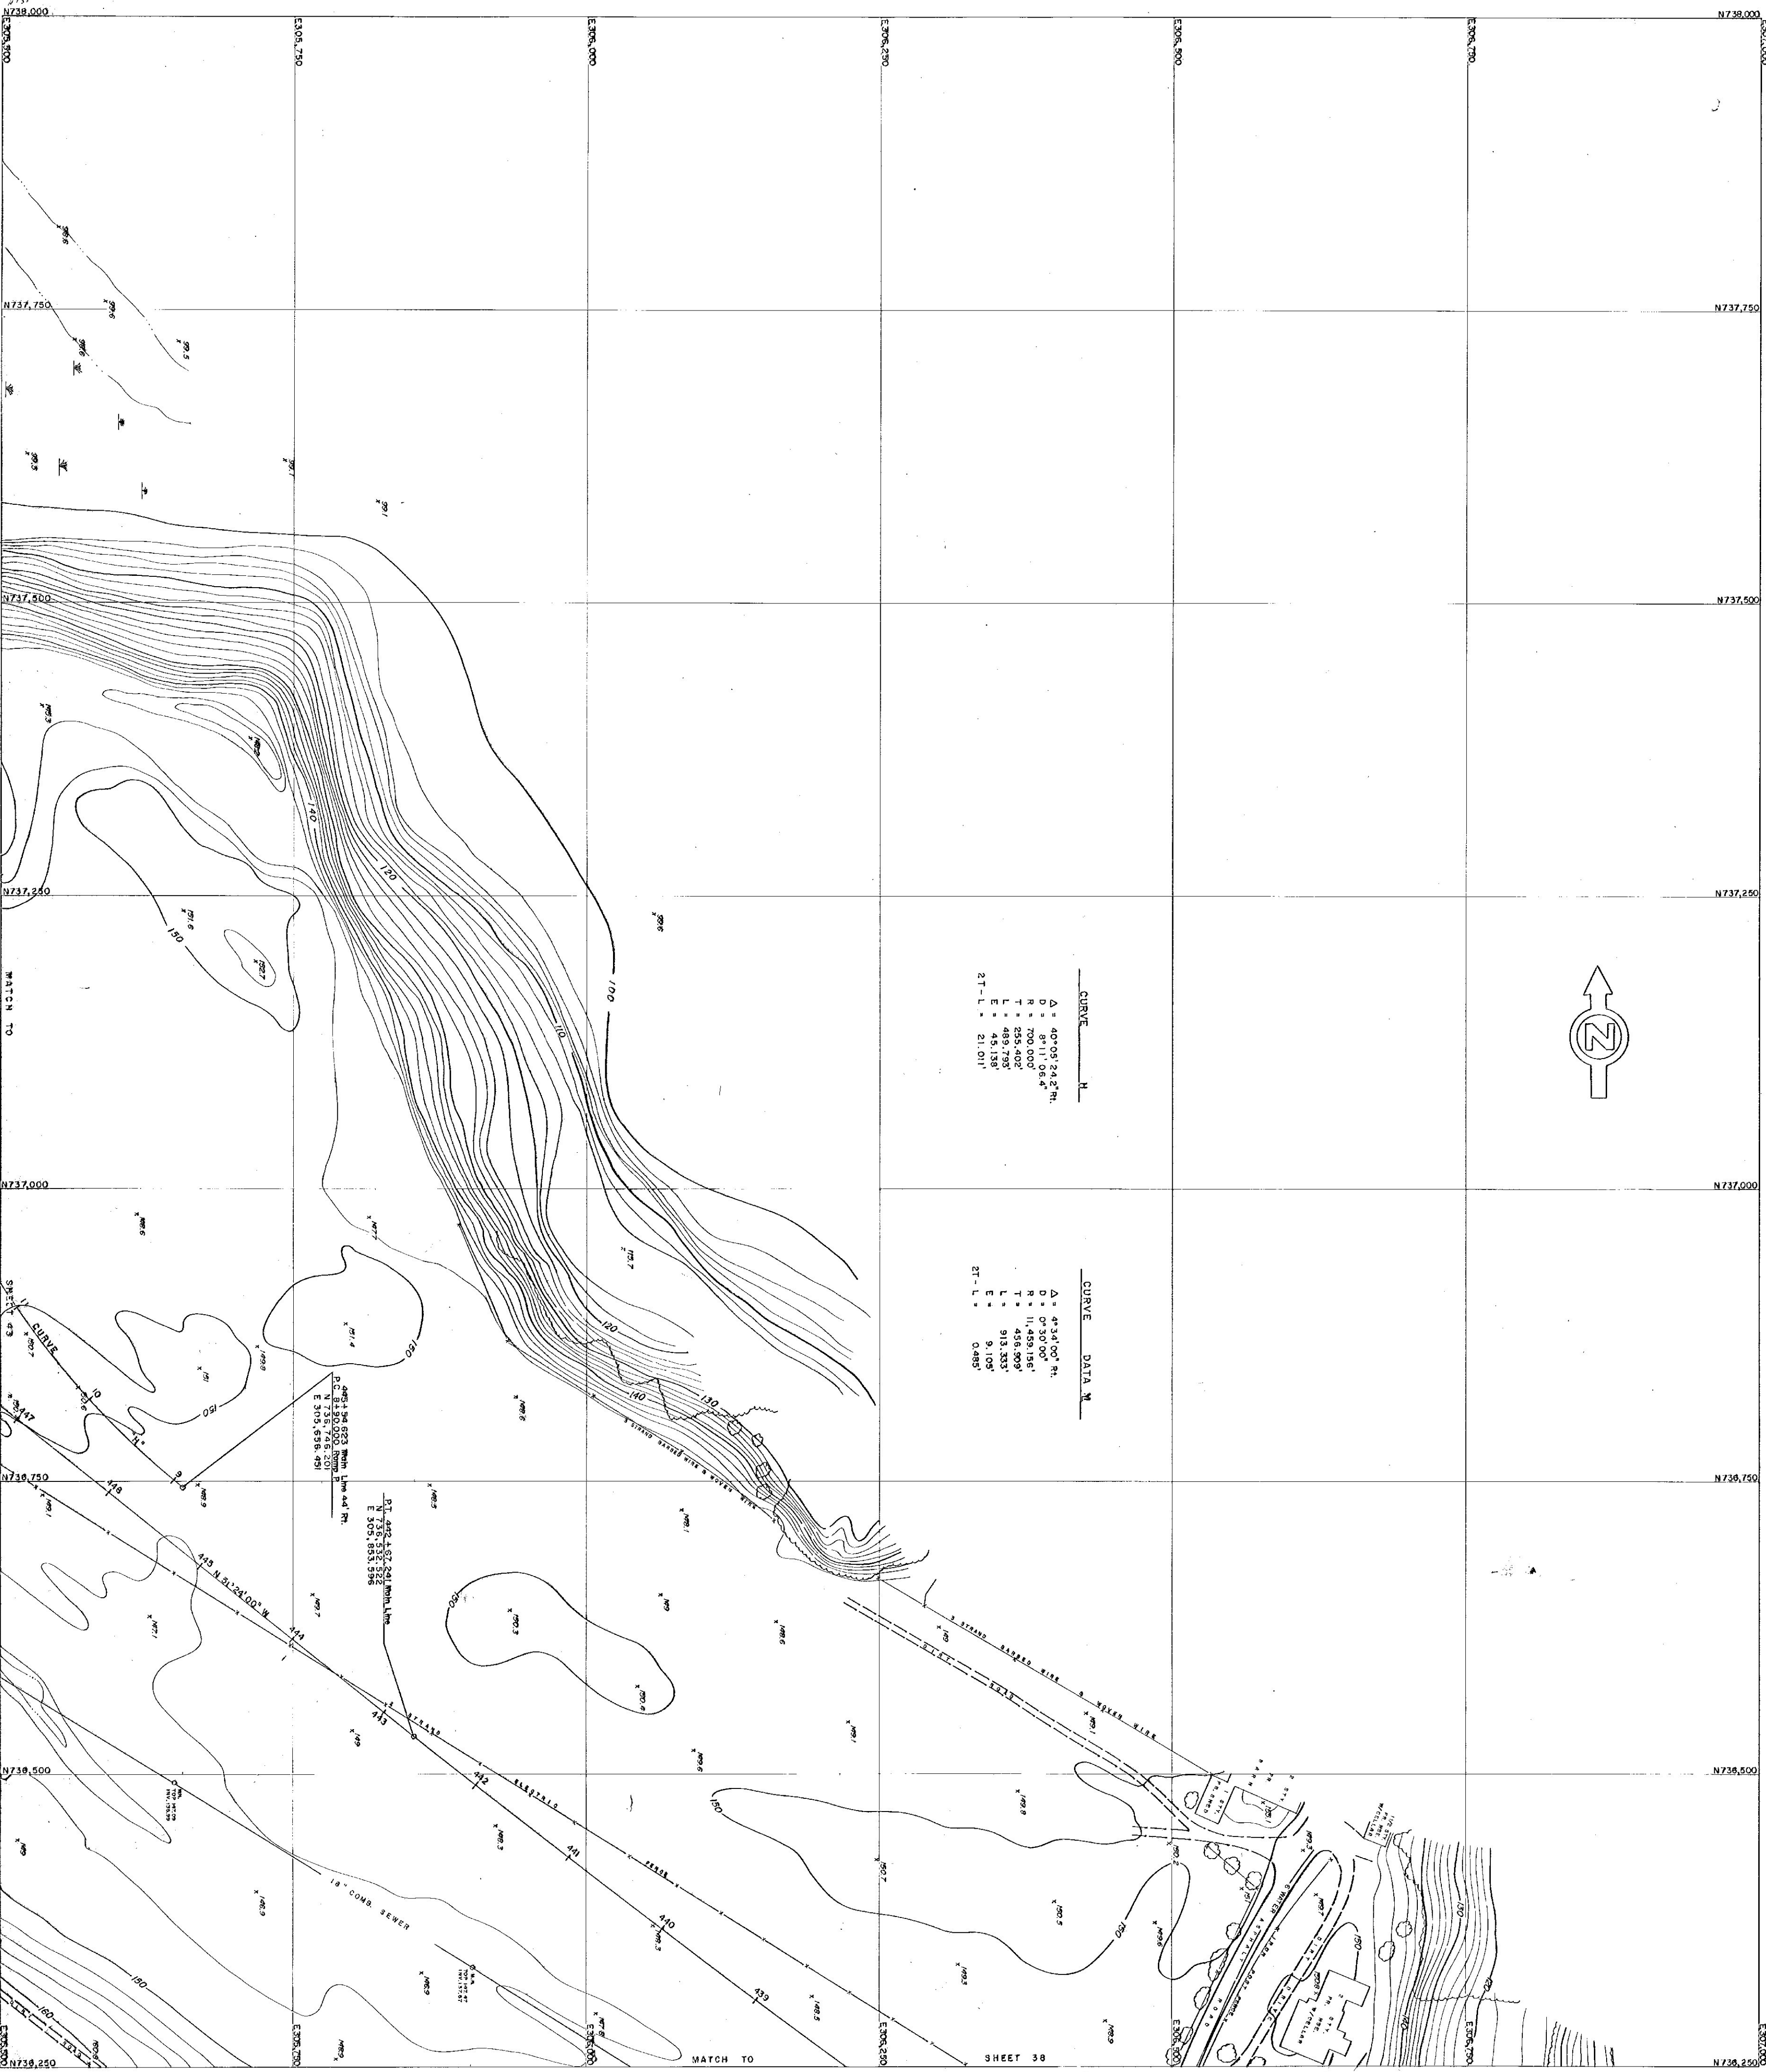

CURVE DATA
H
Δ = 40°08'24" R.
D = 8'11.06'
R = 700.00'
T = 255.402'
L = 489.793'
E = 49.138'
2T-L = 21.011'

CURVE DATA
M
Δ = 47°14'00" R.
D = 0'30.00'
R = 11,459.156'
T = 456.909'
L = 913.333'
E = 9.105'
2T-L = 0.485'

VERMONT DEPARTMENT
OF HIGHWAYS
TOPOGRAPHIC MAP
BURLINGTON
ST-0223 (1)
SCALE 1"=100 FT.
BLADWELL ENGINEERING CO.
CONSULTING ENGINEERS
PHOTOGRAPHY BY
AMERICAN AIR SURVEYS, INC.

DATE 260 SHEET 42 OF 52