


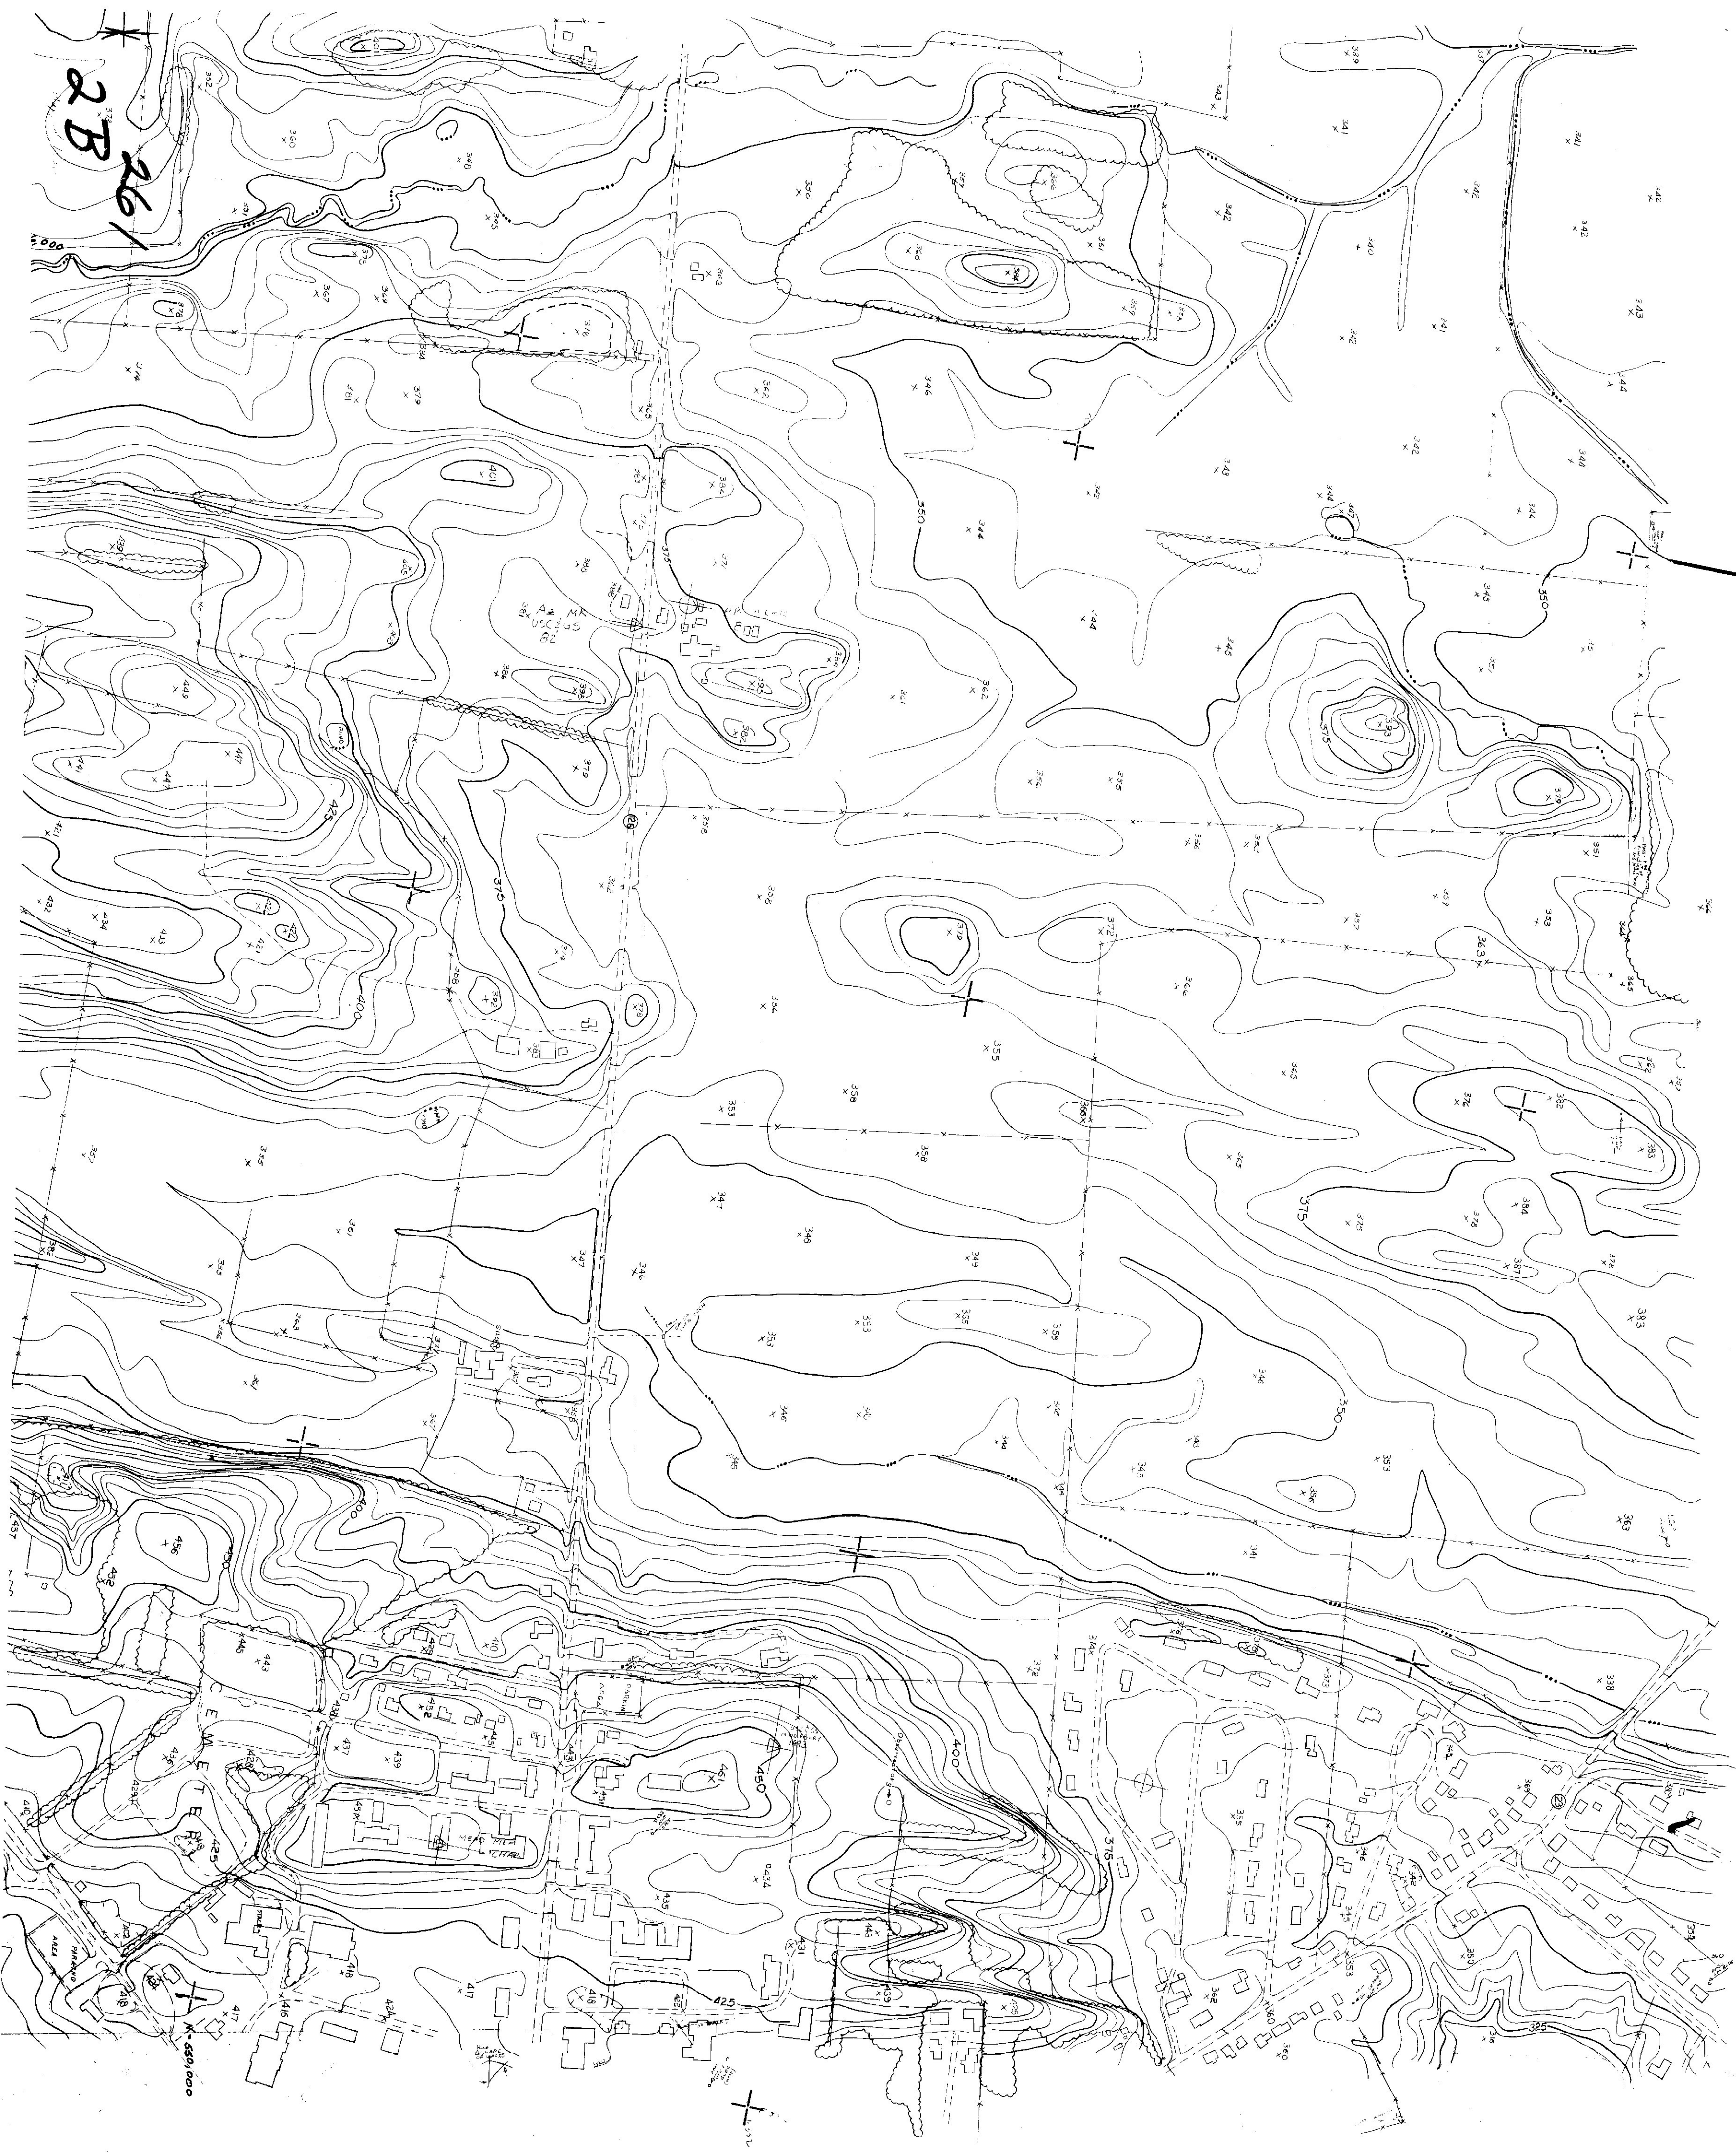

Sheet 3 Middlebury Step 8 No End

2B 261

E 322,000
N 658,000