



COMPILED BY PHOTOGRAMMETRIC METHODS
MOORE SURVEY & MAPPING CORP.
CONTROL BY VT GEODETIC SURVEY, U.S.C.G.S. & M.S.M. CORP.

Scale: 1" = 200'
CONTOUR INTERVAL: 5'
DATUM: MEAN SEA LEVEL 1929
1000' GRID BASED ON VERMONT STATE PLANE COORDINATE SYSTEM
TRANSVERSE MERCATOR PROJECTION

THE STATE OF VERMONT
DEPARTMENT OF HIGHWAYS
POWNAL - BENNINGTON
TOPOGRAPHIC MAP
CONTRACT # AP 019-1(1) DATE OF PHOTOGRAPHY: 4/23/66
SHEET 1 OF 4 SHEETS

595 ①



COMPILED BY PHOTOGRAMMETRIC METHODS
MOORE SURVEY & MAPPING CORP.
CONTROL BY VT GEODETIC SURVEY, U.S.C.G.S. & M.S.M. CORP.

Scale: 1" = 200'
CONTOUR INTERVAL: 5'
DATUM: MEAN SEA LEVEL 1929
1000' GRID BASED ON VERMONT STATE PLANE COORDINATE SYSTEM
TRANSVERSE MERCATOR PROJECTION

THE STATE OF VERMONT
DEPARTMENT OF HIGHWAYS
POWNAL - BENNINGTON
TOPOGRAPHIC MAP
CONTRACT # AP 019-1(1) DATE OF PHOTOGRAPHY: 4/23/66
SHEET 1 OF 4 SHEETS

595 ①

SEE SHEET 3



COMPILED BY PHOTOGRAMMETRIC METHODS
MOORE SURVEY & MAPPING CORP.
CONTROL BY VT. GEODETIC SURVEY, USCGS & M.S.M. CORP.

SEE SHEET 1
Scale: 1" = 200'
CONTOUR INTERVAL 5'
DATUM: MEAN SEA LEVEL 1929
1000' GRID BASED ON VERMONT STATE PLANE COORDINATE SYSTEM
TRANSVERSE MERCATOR PROJECTION

THE STATE OF VERMONT
DEPARTMENT OF HIGHWAYS
POW N A L - BENNINGTON
TOPOGRAPHIC MAP
CONTRACT #AP 019 - 1(1) DATE OF PHOTOGRAPHY: 4/23/66
SHEET 2 OF 4 SHEETS

595 2



COMPILED BY PHOTOGRAMMETRIC METHODS
MOORE SURVEY & MAPPING CORP.
CONTROL BY VT GEODETIC SURVEY, U.S.C.G.S. & M.S.M. CORP.

Scale: 1" = 200'
CONTOUR INTERVAL: 5'
DATUM: MEAN SEA LEVEL 1929
1000' GRID BASED ON VERMONT STATE PLANE COORDINATE SYSTEM
TRANSVERSE MERCATOR PROJECTION

THE STATE OF VERMONT
DEPARTMENT OF HIGHWAYS
POWNAL - BENNINGTON
TOPOGRAPHIC MAP
CONTRACT # AP 019-1(1) DATE OF PHOTOGRAPHY: 4/23/66
SHEET 1 OF 4 SHEETS

595 ①

SEE SHEET 3



COMPILED BY PHOTOGRAMMETRIC METHODS
MOORE SURVEY & MAPPING CORP.
CONTROL BY VT. GEODETIC SURVEY, USCGS & M.S.M. CORP.

SEE SHEET 1
Scale: 1" = 200'
CONTOUR INTERVAL 5'
DATUM: MEAN SEA LEVEL 1929
1000' GRID BASED ON VERMONT STATE PLANE COORDINATE SYSTEM
TRANSVERSE MERCATOR PROJECTION

THE STATE OF VERMONT
DEPARTMENT OF HIGHWAYS
POW N A L - BENNINGTON
TOPOGRAPHIC MAP
CONTRACT #AP 019 - 1(1) DATE OF PHOTOGRAPHY: 4/23/66
SHEET 2 OF 4 SHEETS

595 2



COMPILED BY PHOTOGRAMMETRIC METHODS
MOORE SURVEY & MAPPING CORP.
 CONTROL BY VT. GEODETIC SURVEY, U.S.C.&G.S. & M.S.&M. CORP.

SEE SHEET 2

Scale: 1" = 200'

CONTOUR INTERVAL 5'

DATUM: MEAN SEA LEVEL 1929

1000' GRID BASED ON VERMONT STATE PLANE COORDINATE SYSTEM

TRANSVERSE MERCATOR PROJECTION

THE STATE OF VERMONT
DEPARTMENT OF HIGHWAYS
POWNA - BENNINGTON
TOPOGRAPHIC MAP
CONTRACT # AP 019-1(1) DATE OF PHOTOGRAPHY: 4/23/66
SHEET 3 OF 4 SHEETS

2545

③



COMPILED BY PHOTOGRAMMETRIC METHODS
MOORE SURVEY & MAPPING CORP.
CONTROL BY VT GEODETIC SURVEY, U.S.C.G.S. & M.S.M. CORP.

Scale: 1" = 200'
CONTOUR INTERVAL: 5'
DATUM: MEAN SEA LEVEL 1929
1000' GRID BASED ON VERMONT STATE PLANE COORDINATE SYSTEM
TRANSVERSE MERCATOR PROJECTION

THE STATE OF VERMONT
DEPARTMENT OF HIGHWAYS
POWNAL - BENNINGTON
TOPOGRAPHIC MAP
CONTRACT # AP 019-1(1) DATE OF PHOTOGRAPHY: 4/23/66
SHEET 1 OF 4 SHEETS

595 ①

SEE SHEET 3



COMPILED BY PHOTOGRAMMETRIC METHODS
MOORE SURVEY & MAPPING CORP.
CONTROL BY VT. GEODETIC SURVEY, USCGS & M.S.M. CORP.

SEE SHEET 1
Scale: 1" = 200'
CONTOUR INTERVAL 5'
DATUM: MEAN SEA LEVEL 1929
1000' GRID BASED ON VERMONT STATE PLANE COORDINATE SYSTEM
TRANSVERSE MERCATOR PROJECTION

THE STATE OF VERMONT
DEPARTMENT OF HIGHWAYS
POW N A L - BENNINGTON
TOPOGRAPHIC MAP
CONTRACT #AP 019 - 1(1) DATE OF PHOTOGRAPHY: 4/23/66
SHEET 2 OF 4 SHEETS

595 2




SEE SHEET 2

COMPILED BY PHOTOGRAMMETRIC METHODS
MOORE SURVEY & MAPPING CORP.
CONTROL BY VT GEODETIC SURVEY, U.S.C&GS & M&S&M. CORP.

Scale: 1" = 200'
CONTOUR INTERVAL 5'
DATUM: MEAN SEA LEVEL 1929
1000' GRID BASED ON VERMONT STATE PLANE COORDINATE SYSTEM
TRANSVERSE MERCATOR PROJECTION

THE STATE OF VERMONT
DEPARTMENT OF HIGHWAYS
POWNA L - BENNINGTON
TOPOGRAPHIC MAP
CONTRACT # AP 019-1(1) DATE OF PHOTOGRAPHY: 4/23/66
SHEET 3 OF 4 SHEETS

3

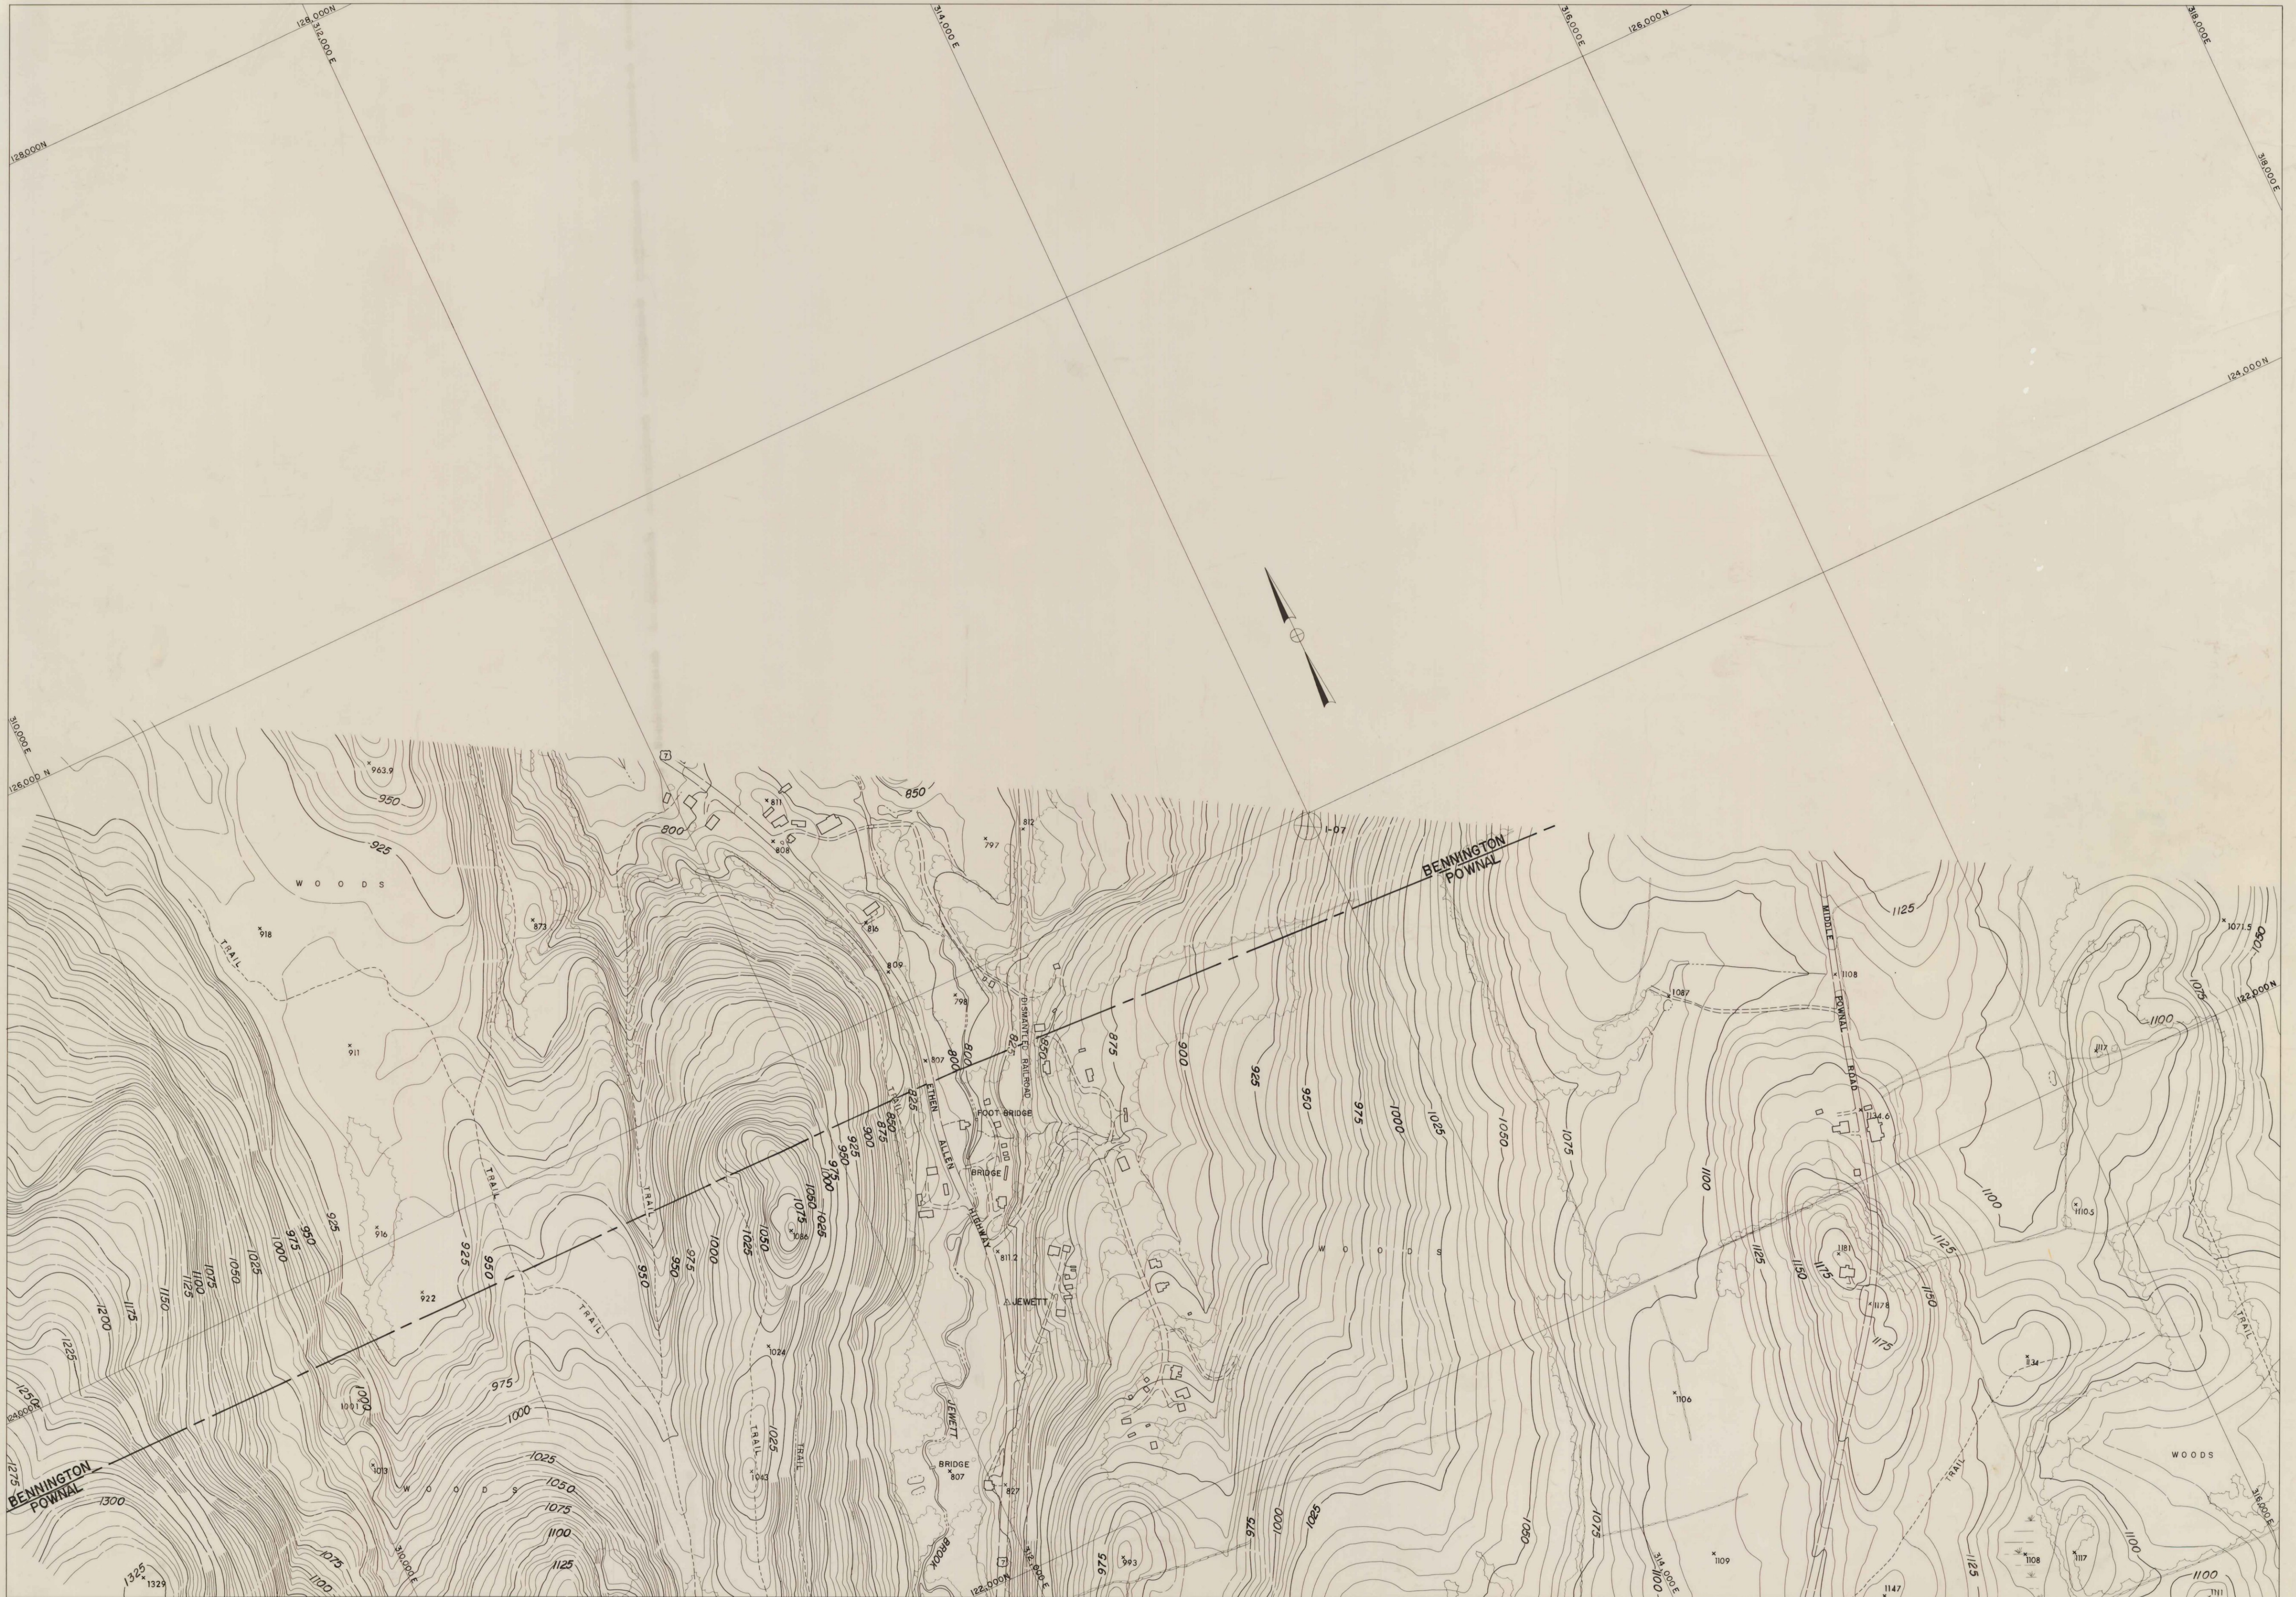

COMPILED BY PHOTOGRAMMETRIC METHODS
MOORE SURVEY & MAPPING CORP.
CONTROL BY VT GEODETIC SURVEY, U.S.C.G.S. & M.S.A.M. CORP.

Scale: 1" = 200'
CONTOUR INTERVAL 5'
DATUM: MEAN SEA LEVEL 1929
1000' GRID BASED ON VERMONT STATE PLANE COORDINATE SYSTEM
TRANSVERSE MERCATOR PROJECTION

THE STATE OF VERMONT
DEPARTMENT OF HIGHWAYS
POWELL - BENNINGTON
TOPOGRAPHIC MAP
CONTRACT # AP 019-1(1) DATE OF PHOTOGRAPHY: 4/23/66
SHEET 4 OF 4 SHEETS

Jpg (4)



COMPILED BY PHOTOGRAMMETRIC METHODS
MOORE SURVEY & MAPPING CORP.
CONTROL BY VT GEODETIC SURVEY, U.S.C.G.S. & M.S.M. CORP.

Scale: 1" = 200'
CONTOUR INTERVAL: 5'
DATUM: MEAN SEA LEVEL 1929
1000' GRID BASED ON VERMONT STATE PLANE COORDINATE SYSTEM
TRANSVERSE MERCATOR PROJECTION

THE STATE OF VERMONT
DEPARTMENT OF HIGHWAYS
POWNA - BENNINGTON
TOPOGRAPHIC MAP
CONTRACT # AP 019-1(1) DATE OF PHOTOGRAPHY: 4/23/66
SHEET 1 OF 4 SHEETS

595 ①

SEE SHEET 3



COMPILED BY PHOTOGRAMMETRIC METHODS
MOORE SURVEY & MAPPING CORP.
CONTROL BY VT. GEODETIC SURVEY, USCGS & M.S.M. CORP.

SEE SHEET 1
Scale: 1" = 200'
CONTOUR INTERVAL 5'
DATUM: MEAN SEA LEVEL 1929
1000' GRID BASED ON VERMONT STATE PLANE COORDINATE SYSTEM
TRANSVERSE MERCATOR PROJECTION

THE STATE OF VERMONT
DEPARTMENT OF HIGHWAYS
POW N A L - BENNINGTON
TOPOGRAPHIC MAP
CONTRACT #AP 019 - 1(1) DATE OF PHOTOGRAPHY: 4/23/66
SHEET 2 OF 4 SHEETS

595 2




SEE SHEET 2

COMPILED BY PHOTOGRAMMETRIC METHODS
MOORE SURVEY & MAPPING CORP.
CONTROL BY VT GEODETIC SURVEY, U.S.C&GS & M&S&M. CORP.

Scale: 1" = 200'
CONTOUR INTERVAL 5'
DATUM: MEAN SEA LEVEL 1929
1000' GRID BASED ON VERMONT STATE PLANE COORDINATE SYSTEM
TRANSVERSE MERCATOR PROJECTION

THE STATE OF VERMONT
DEPARTMENT OF HIGHWAYS
POWNA L - BENNINGTON
TOPOGRAPHIC MAP
CONTRACT # AP 019-1(1) DATE OF PHOTOGRAPHY: 4/23/66
SHEET 3 OF 4 SHEETS

3

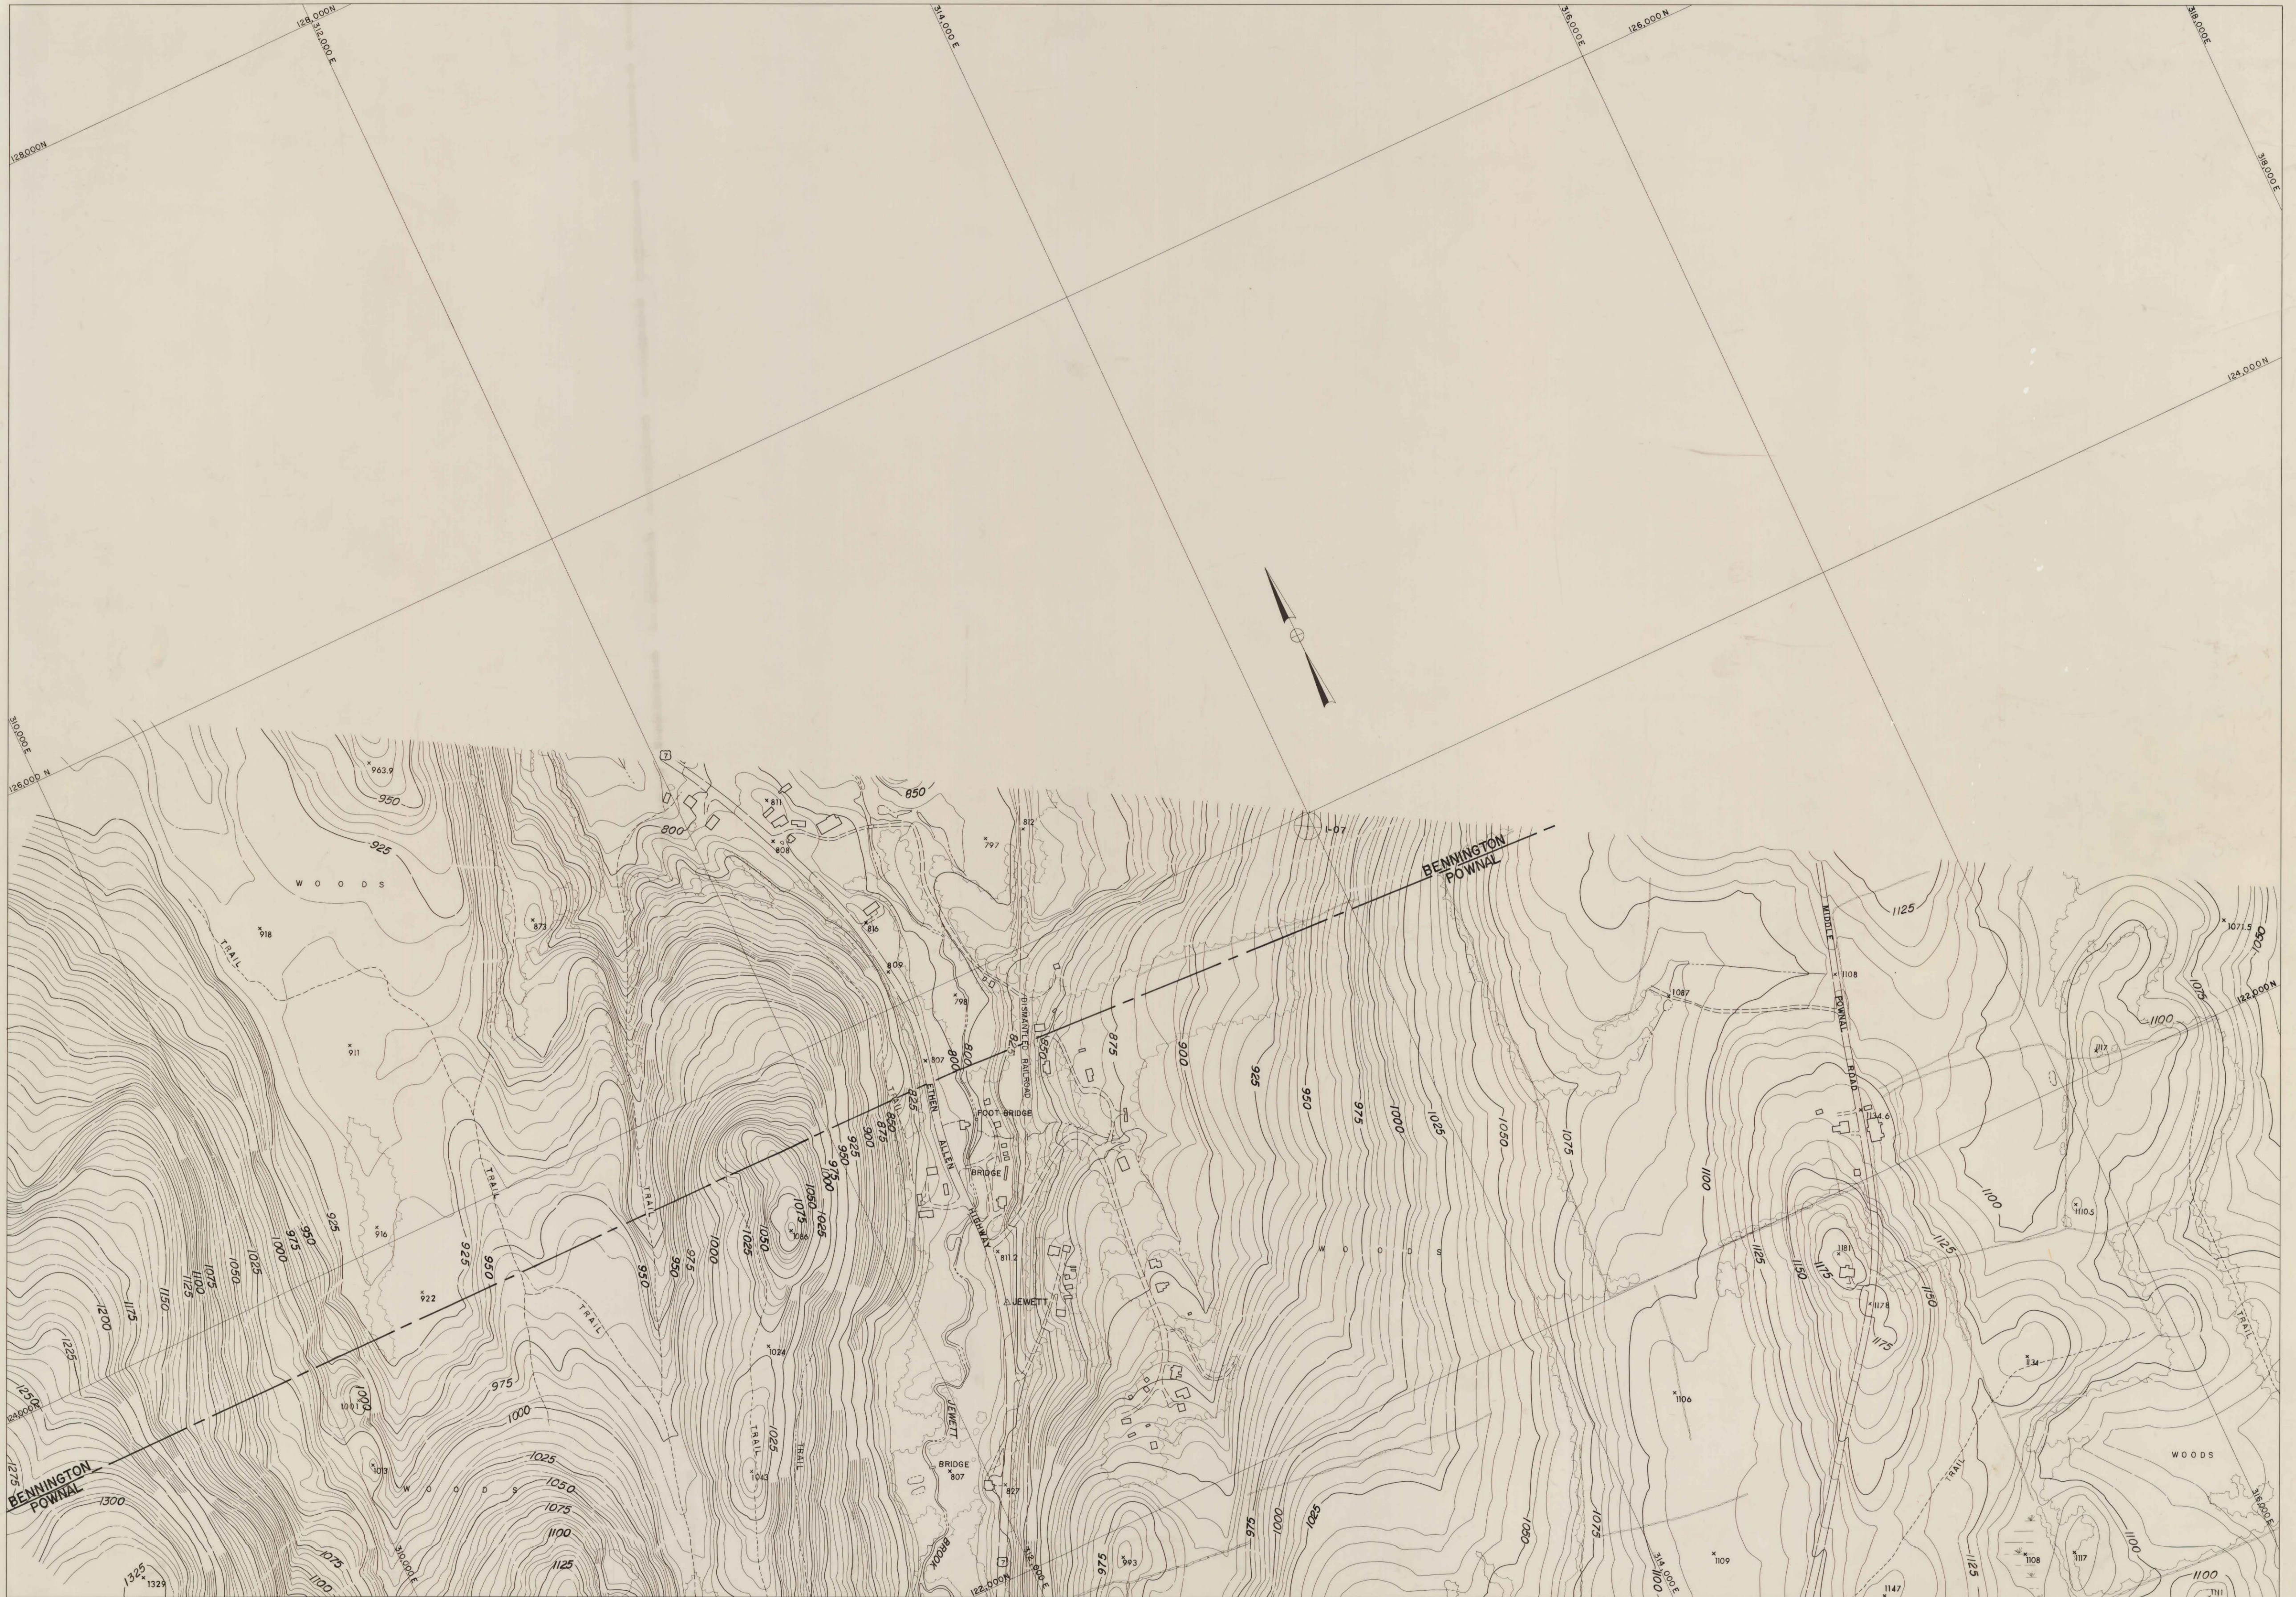

COMPILED BY PHOTOGRAMMETRIC METHODS
MOORE SURVEY & MAPPING CORP.
CONTROL BY VT GEODETIC SURVEY, U.S.C.G.S. & M.S.A.M. CORP.

Scale: 1" = 200'
CONTOUR INTERVAL 5'
DATUM: MEAN SEA LEVEL 1929
1000' GRID BASED ON VERMONT STATE PLANE COORDINATE SYSTEM
TRANSVERSE MERCATOR PROJECTION

THE STATE OF VERMONT
DEPARTMENT OF HIGHWAYS
POWELL - BENNINGTON
TOPOGRAPHIC MAP
CONTRACT # AP 019-1(1) DATE OF PHOTOGRAPHY: 4/23/66
SHEET 4 OF 4 SHEETS

5 pg (4)

