



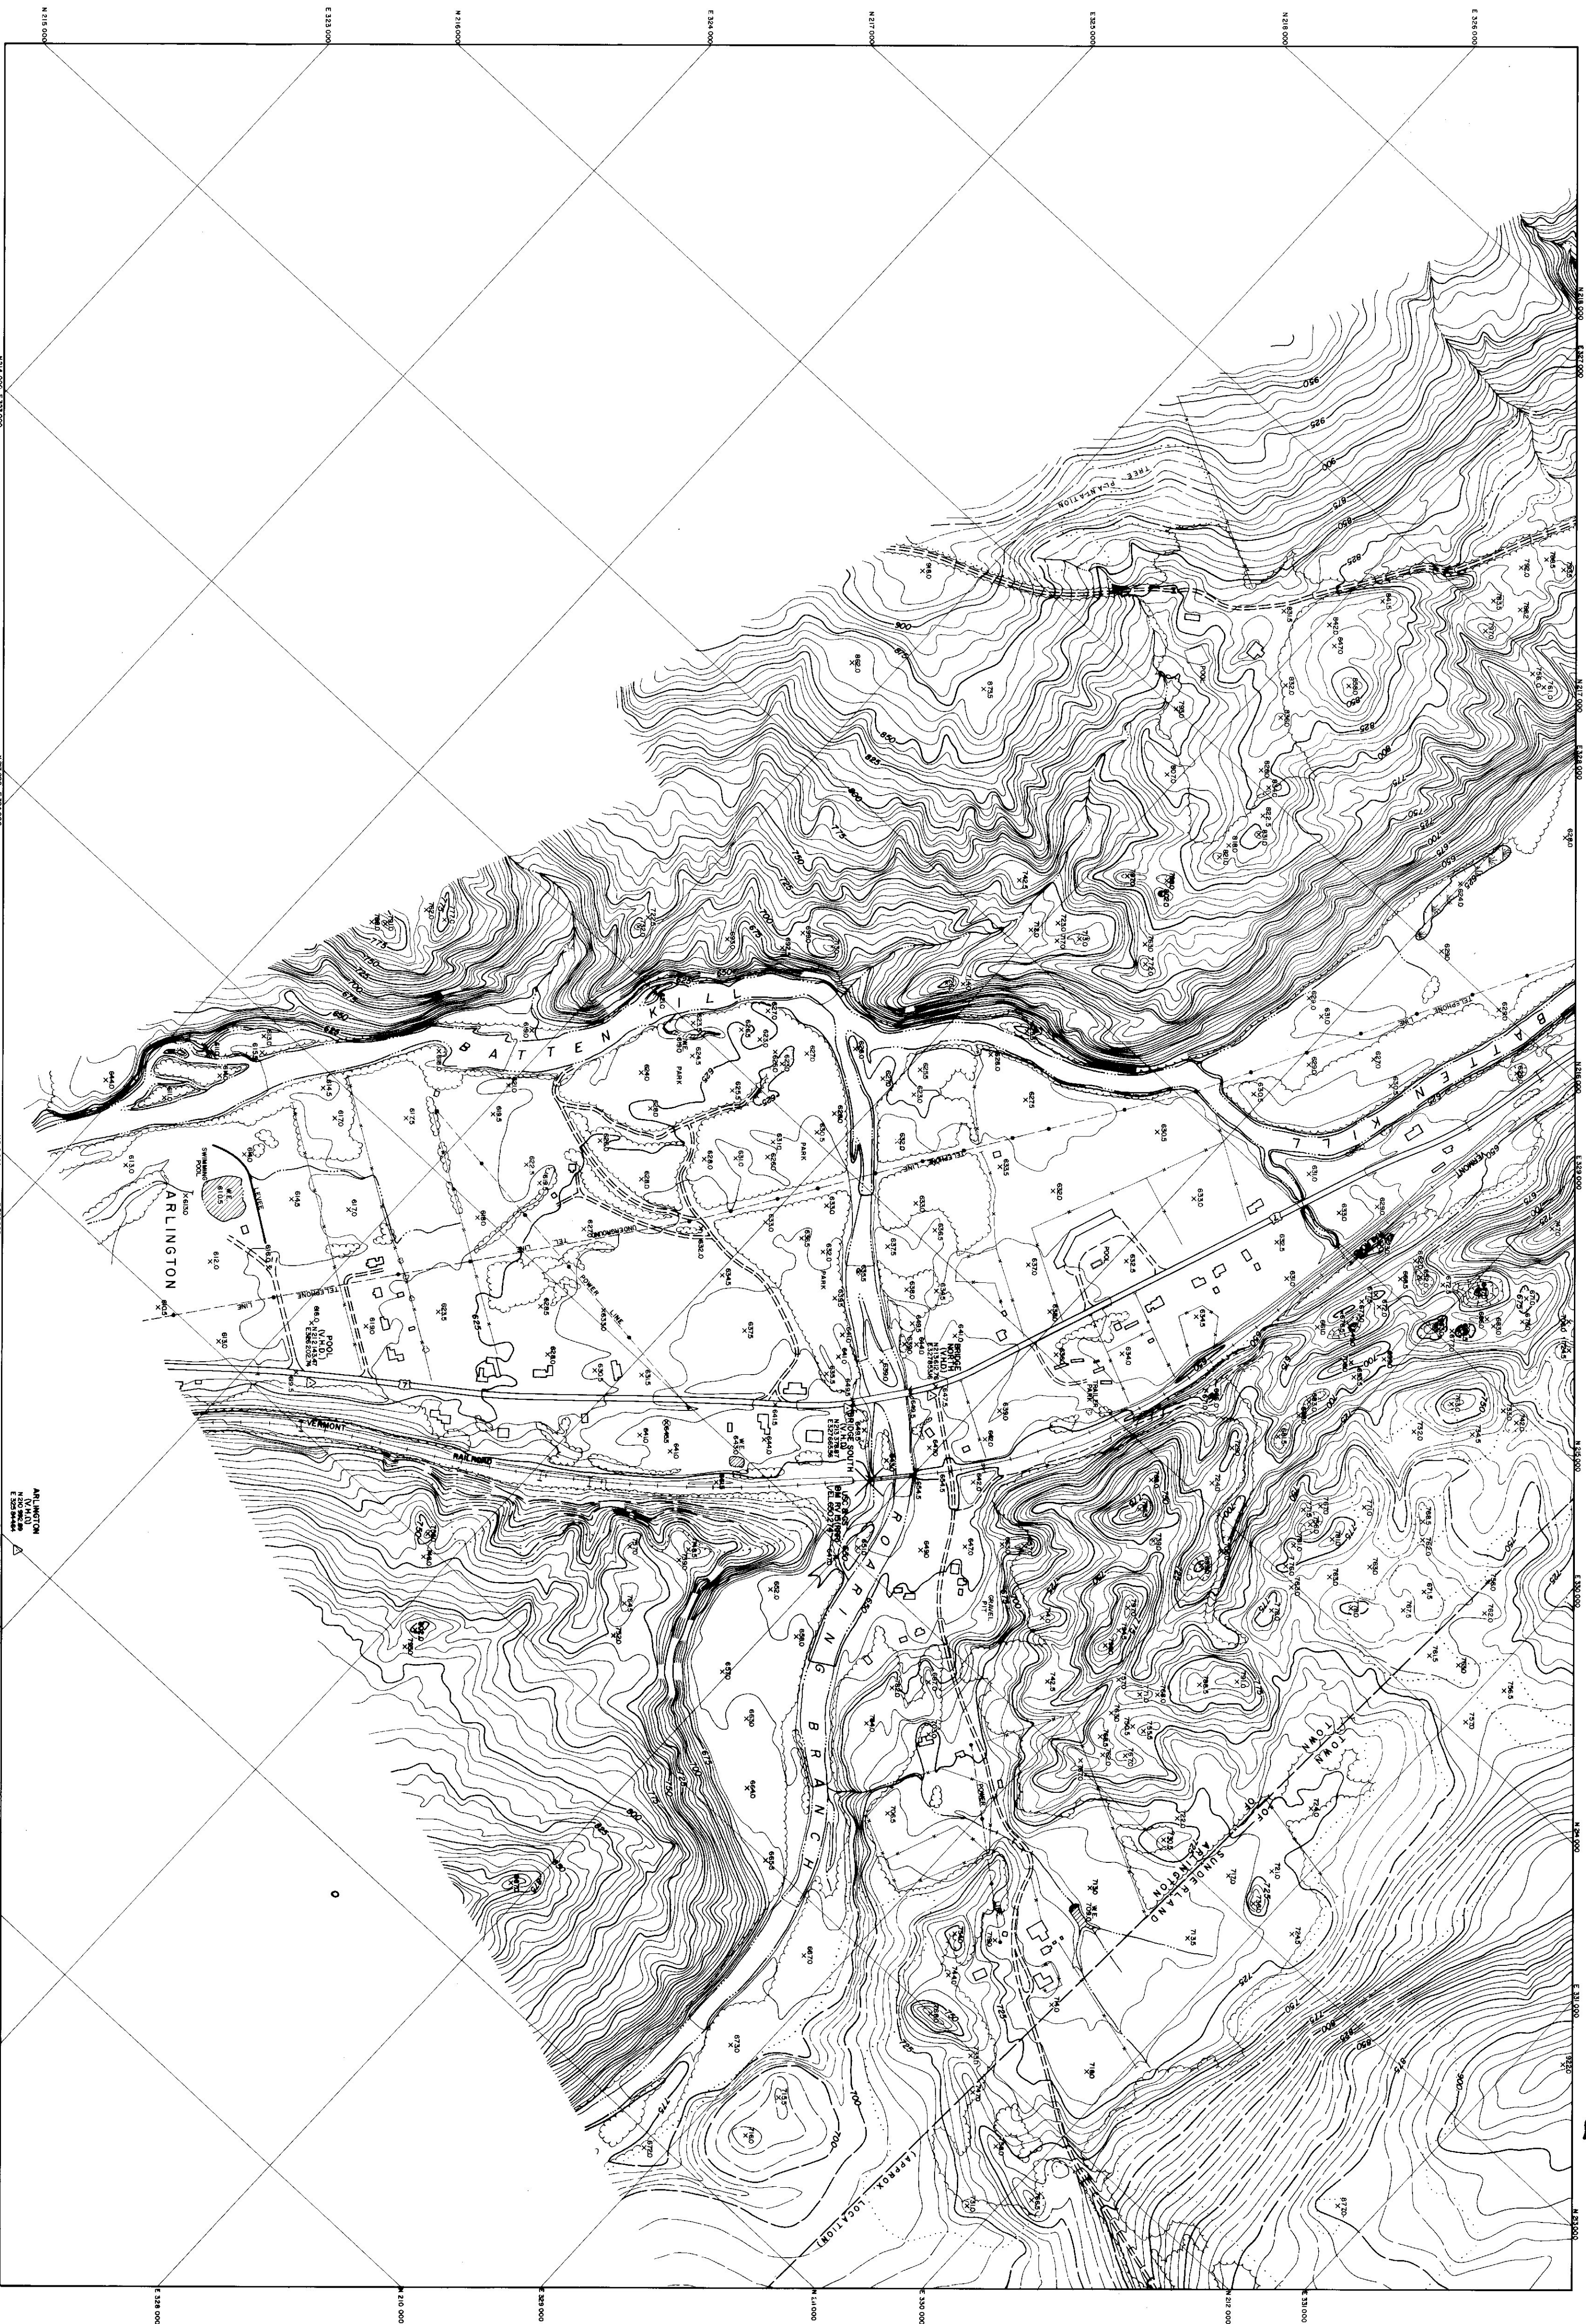

COMPILED BY PHOTOGRAMMETRIC METHODS
LEWIS - DICKERSON ASSOCIATES
CIVIL ENGINEERS
MILWAUKEE, WIS.

SCALE: 1" = 200'
VERTICAL DATUM MEAN SEA LEVEL, 1929 GENERAL ADJUSTMENT
DATE OF PHOTOGRAPH 3/27/83 8:52Z

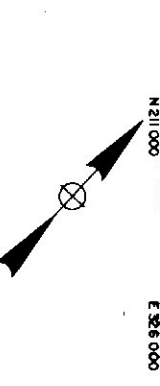

STATE OF VERMONT HIGHWAY DEPT.
ARLINGTON-SUNDERLAND
SHEET NO. 1 OF 40

262