


262

COMPILED BY PHOTOGRAMMETRIC METHODS
CIVIL ENGINEERS ASSOCIATES
WATERLOO, N.Y.

VERTICAL CURVE DATA
DATE OF PHOTOGRAPHY 7/15/78
STATE OF VERMONT HIGHWAY DEPT.
SUNDERLAND
SHEET NO. 5 OF 40

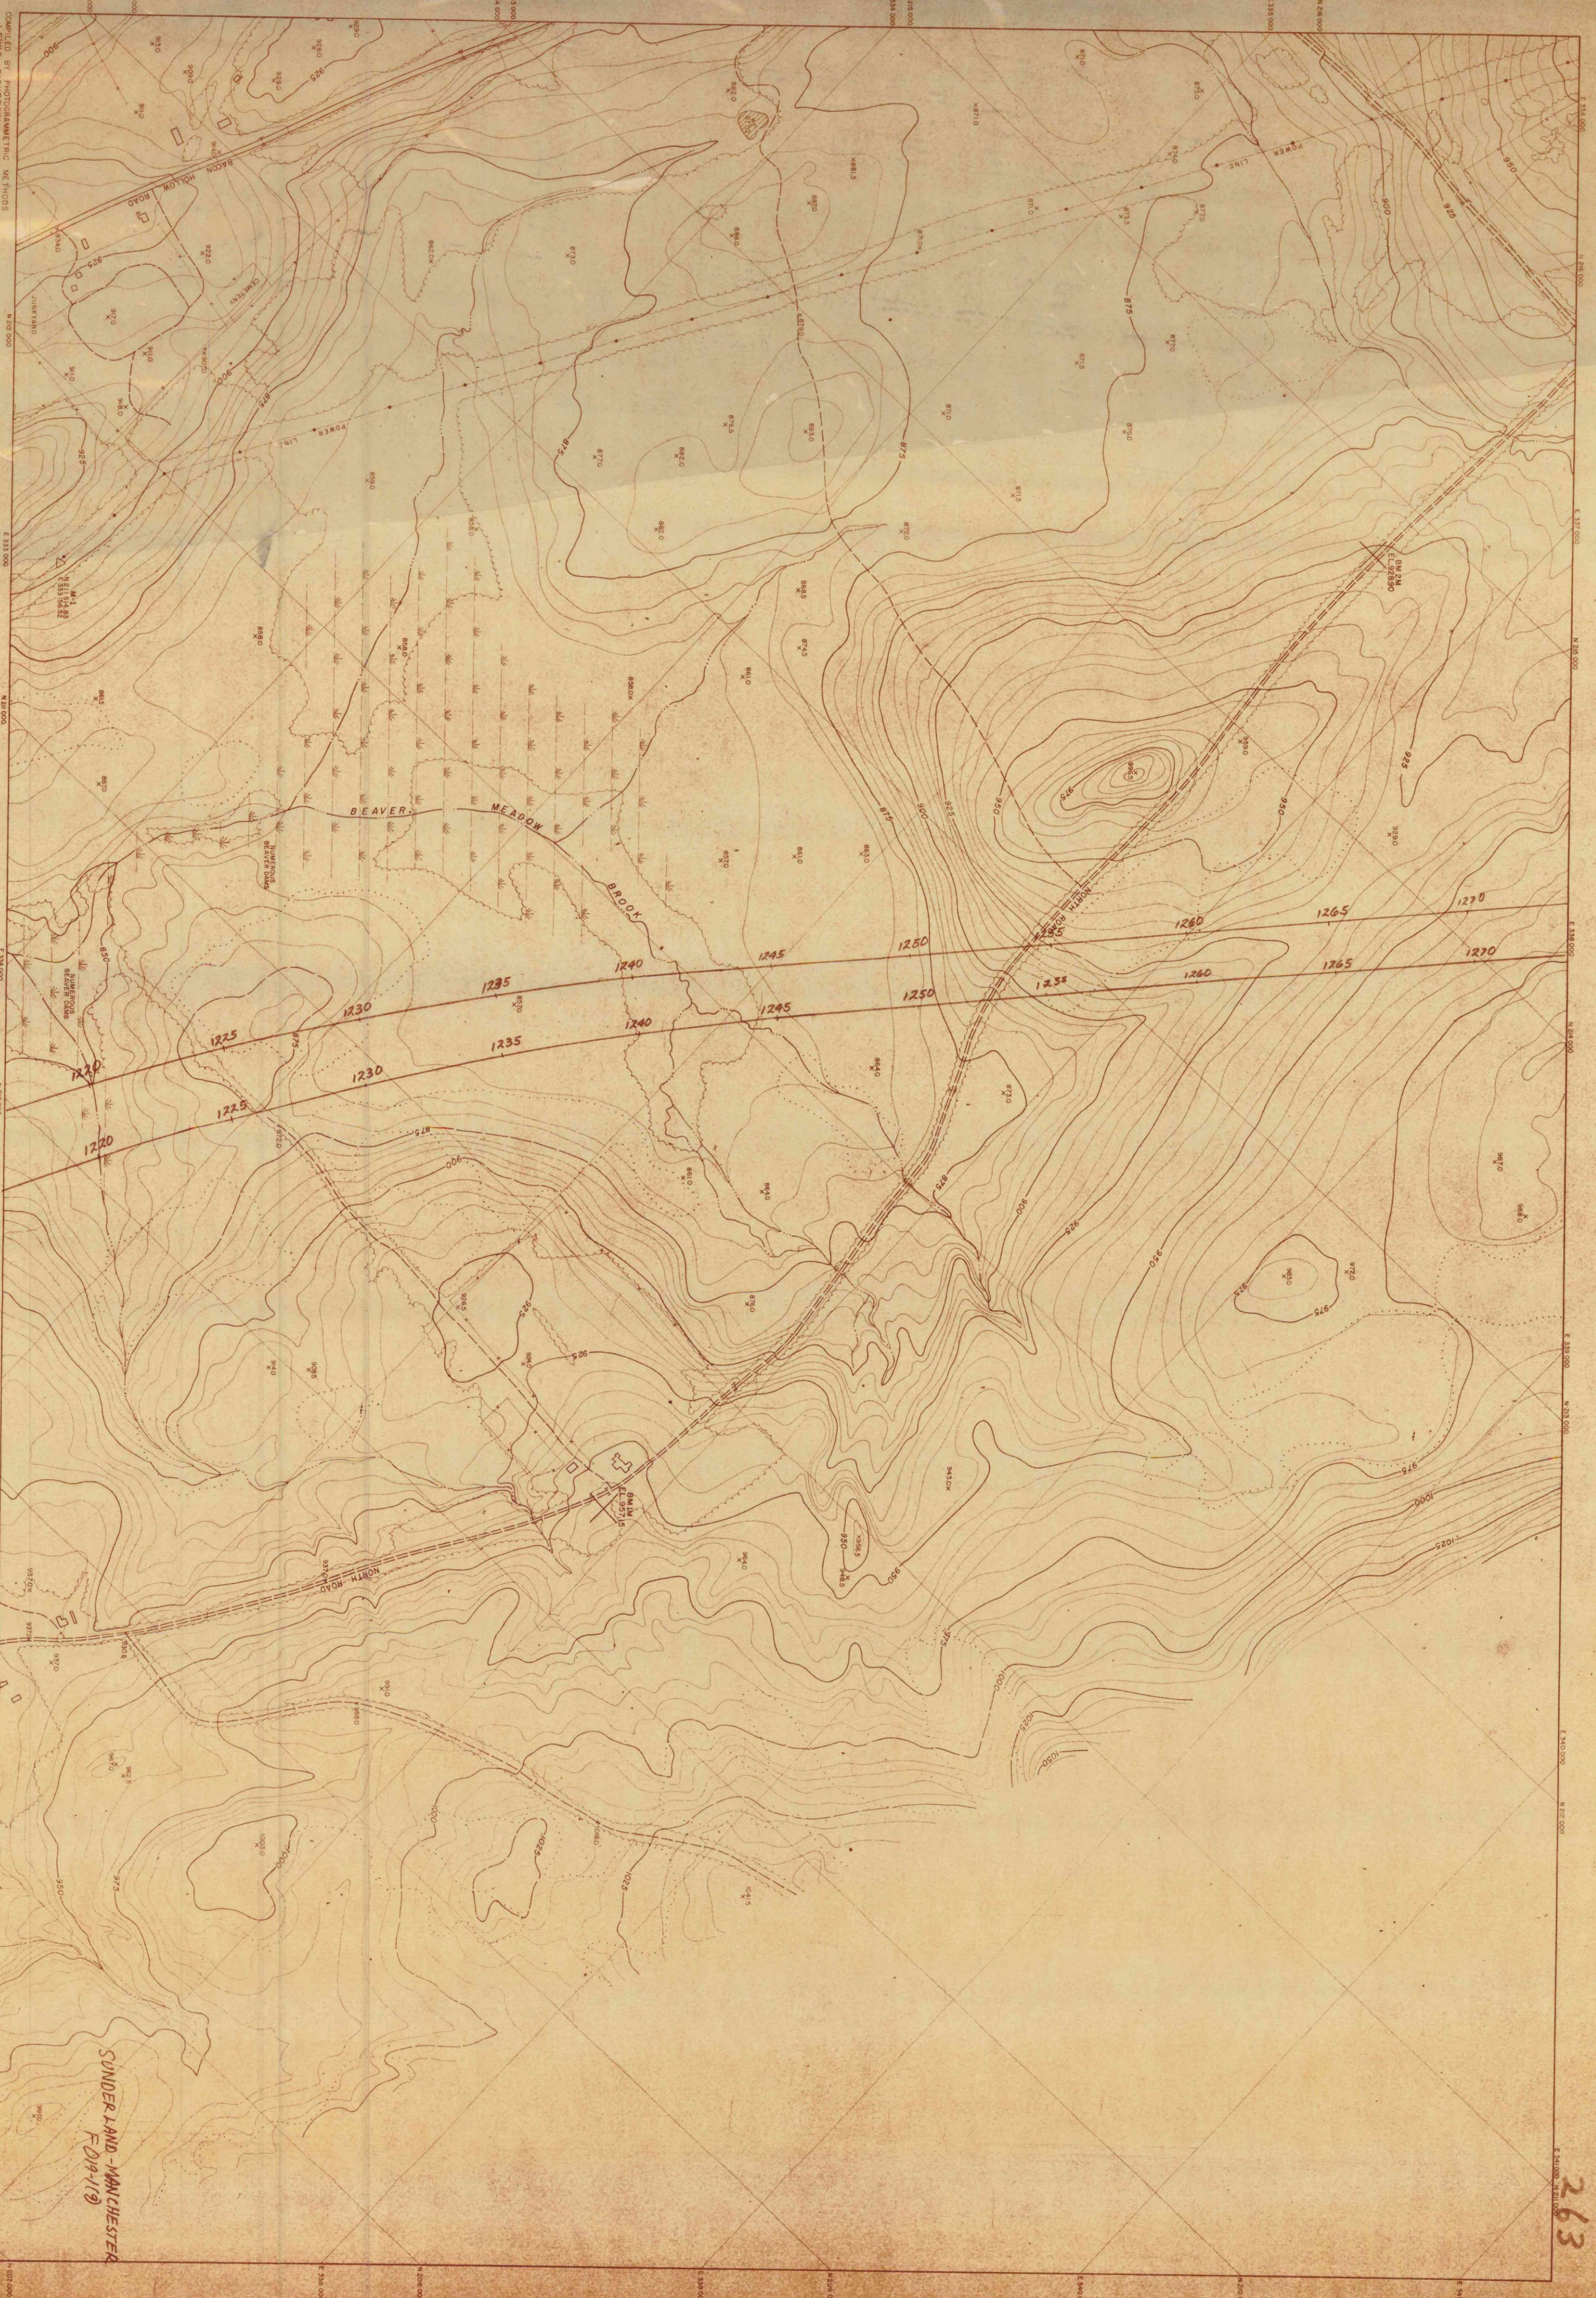

263

SUNDERLAND-MANCHESTER
FD-19-10