


E 353 000 N 264 000 E 354 000 N 263 000 N 262 000 E 355 000 E 356 000 N 261 000 E 357 000 N 260 000 E 358 000 N 259 000

263

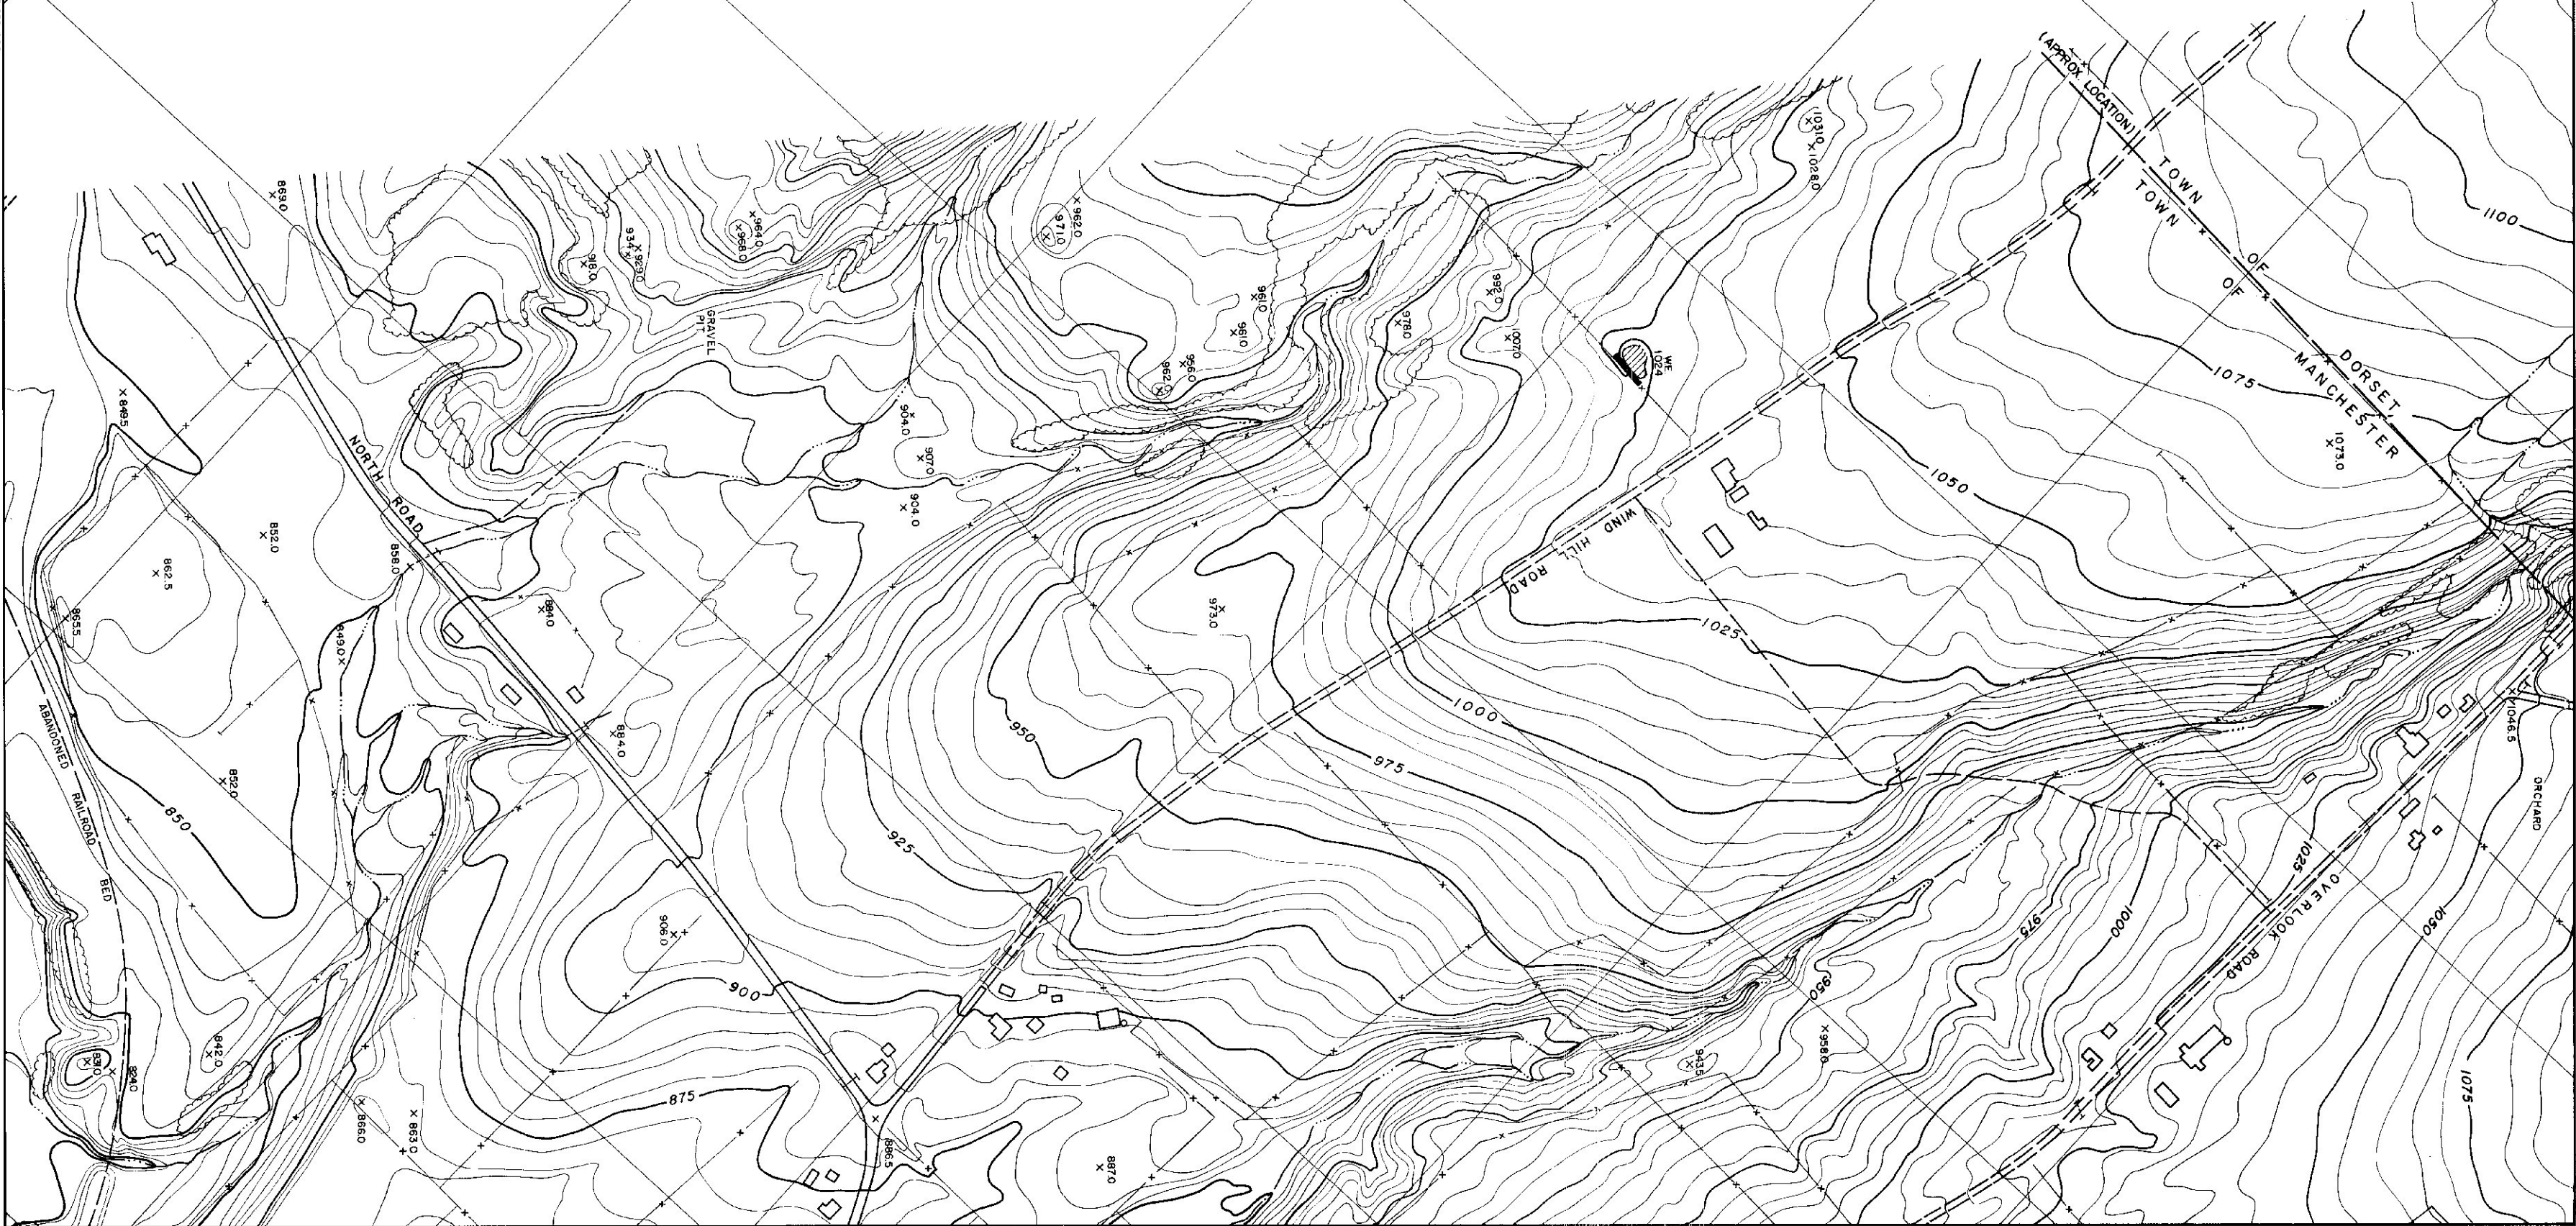

N 264 000 E 352 000 N 263 000 E 351 000 N 262 000 E 350 000 N 261 000 E 349 000


COMPILED BY PHOTOGRAMMETRIC METHODS
LEWIS - DICKERSON ASSOCIATES
CIVIL ENGINEERS
WATERLOO, N.Y.

262

E 349 000 N 260 000 E 350 000 N 259 000



VERTICAL DATUM MEAN SEA LEVEL, 1929 GENERAL ADJUSTMENT
DATE OF PHOTOGRAPHY 5/20/78 5/22/78
VERMONT COORDINATE SYSTEM
SCALE 1"=400'

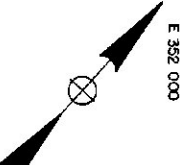

STATE OF VERMONT HIGHWAY DEPT.
MANCHESTER-DORSET
SHEET NO. 30 OF 40