


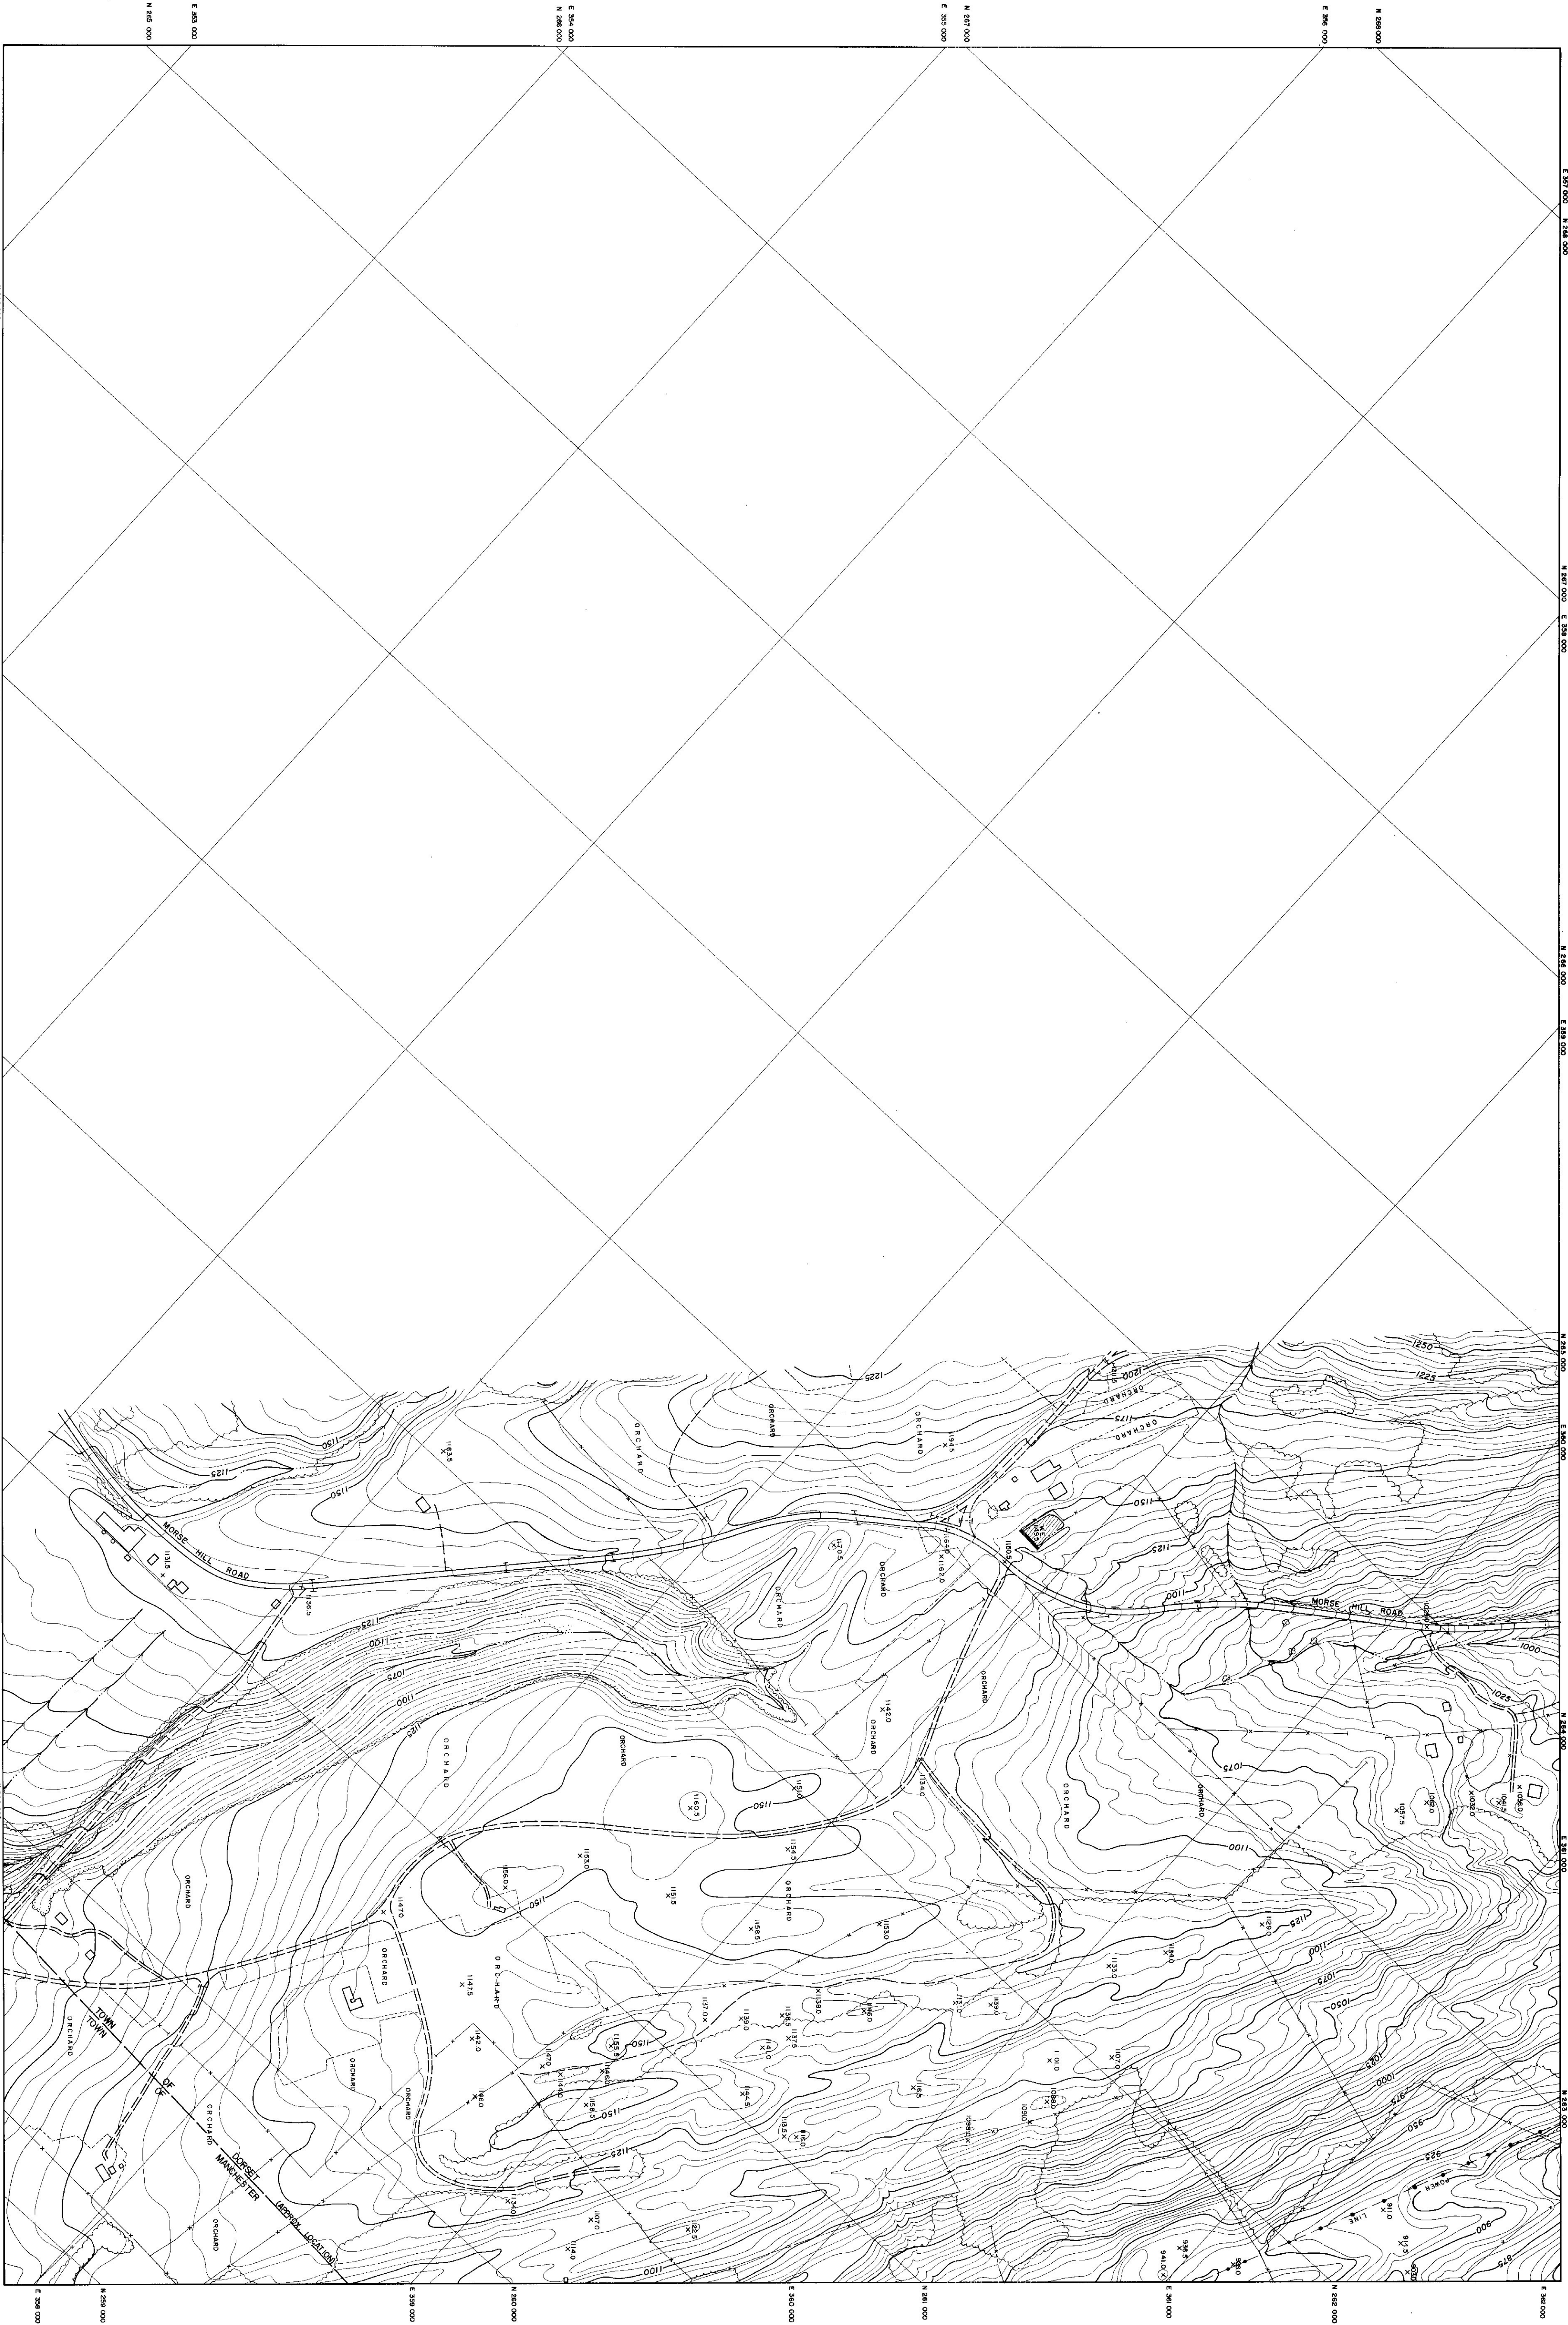

COMPILED BY PHOTOGRAMMETRIC METHODS
LEWIS - DICKERSON ASSOCIATES
CIVIL ENGINEERS
WATERBURY, VT.
















200 0 200 400 600 800
SCALE 1" = 200'
VERTICAL DATUM MEAN SEA LEVEL 1929 GENERAL ADJUSTMENT
DATE OF PHOTOGRAPH 3/21/75 5/2/76

STATE OF VERMONT HIGHWAY DEPT.
MANCHESTER—DORSET

SHEET NO 33 OF 40

292