



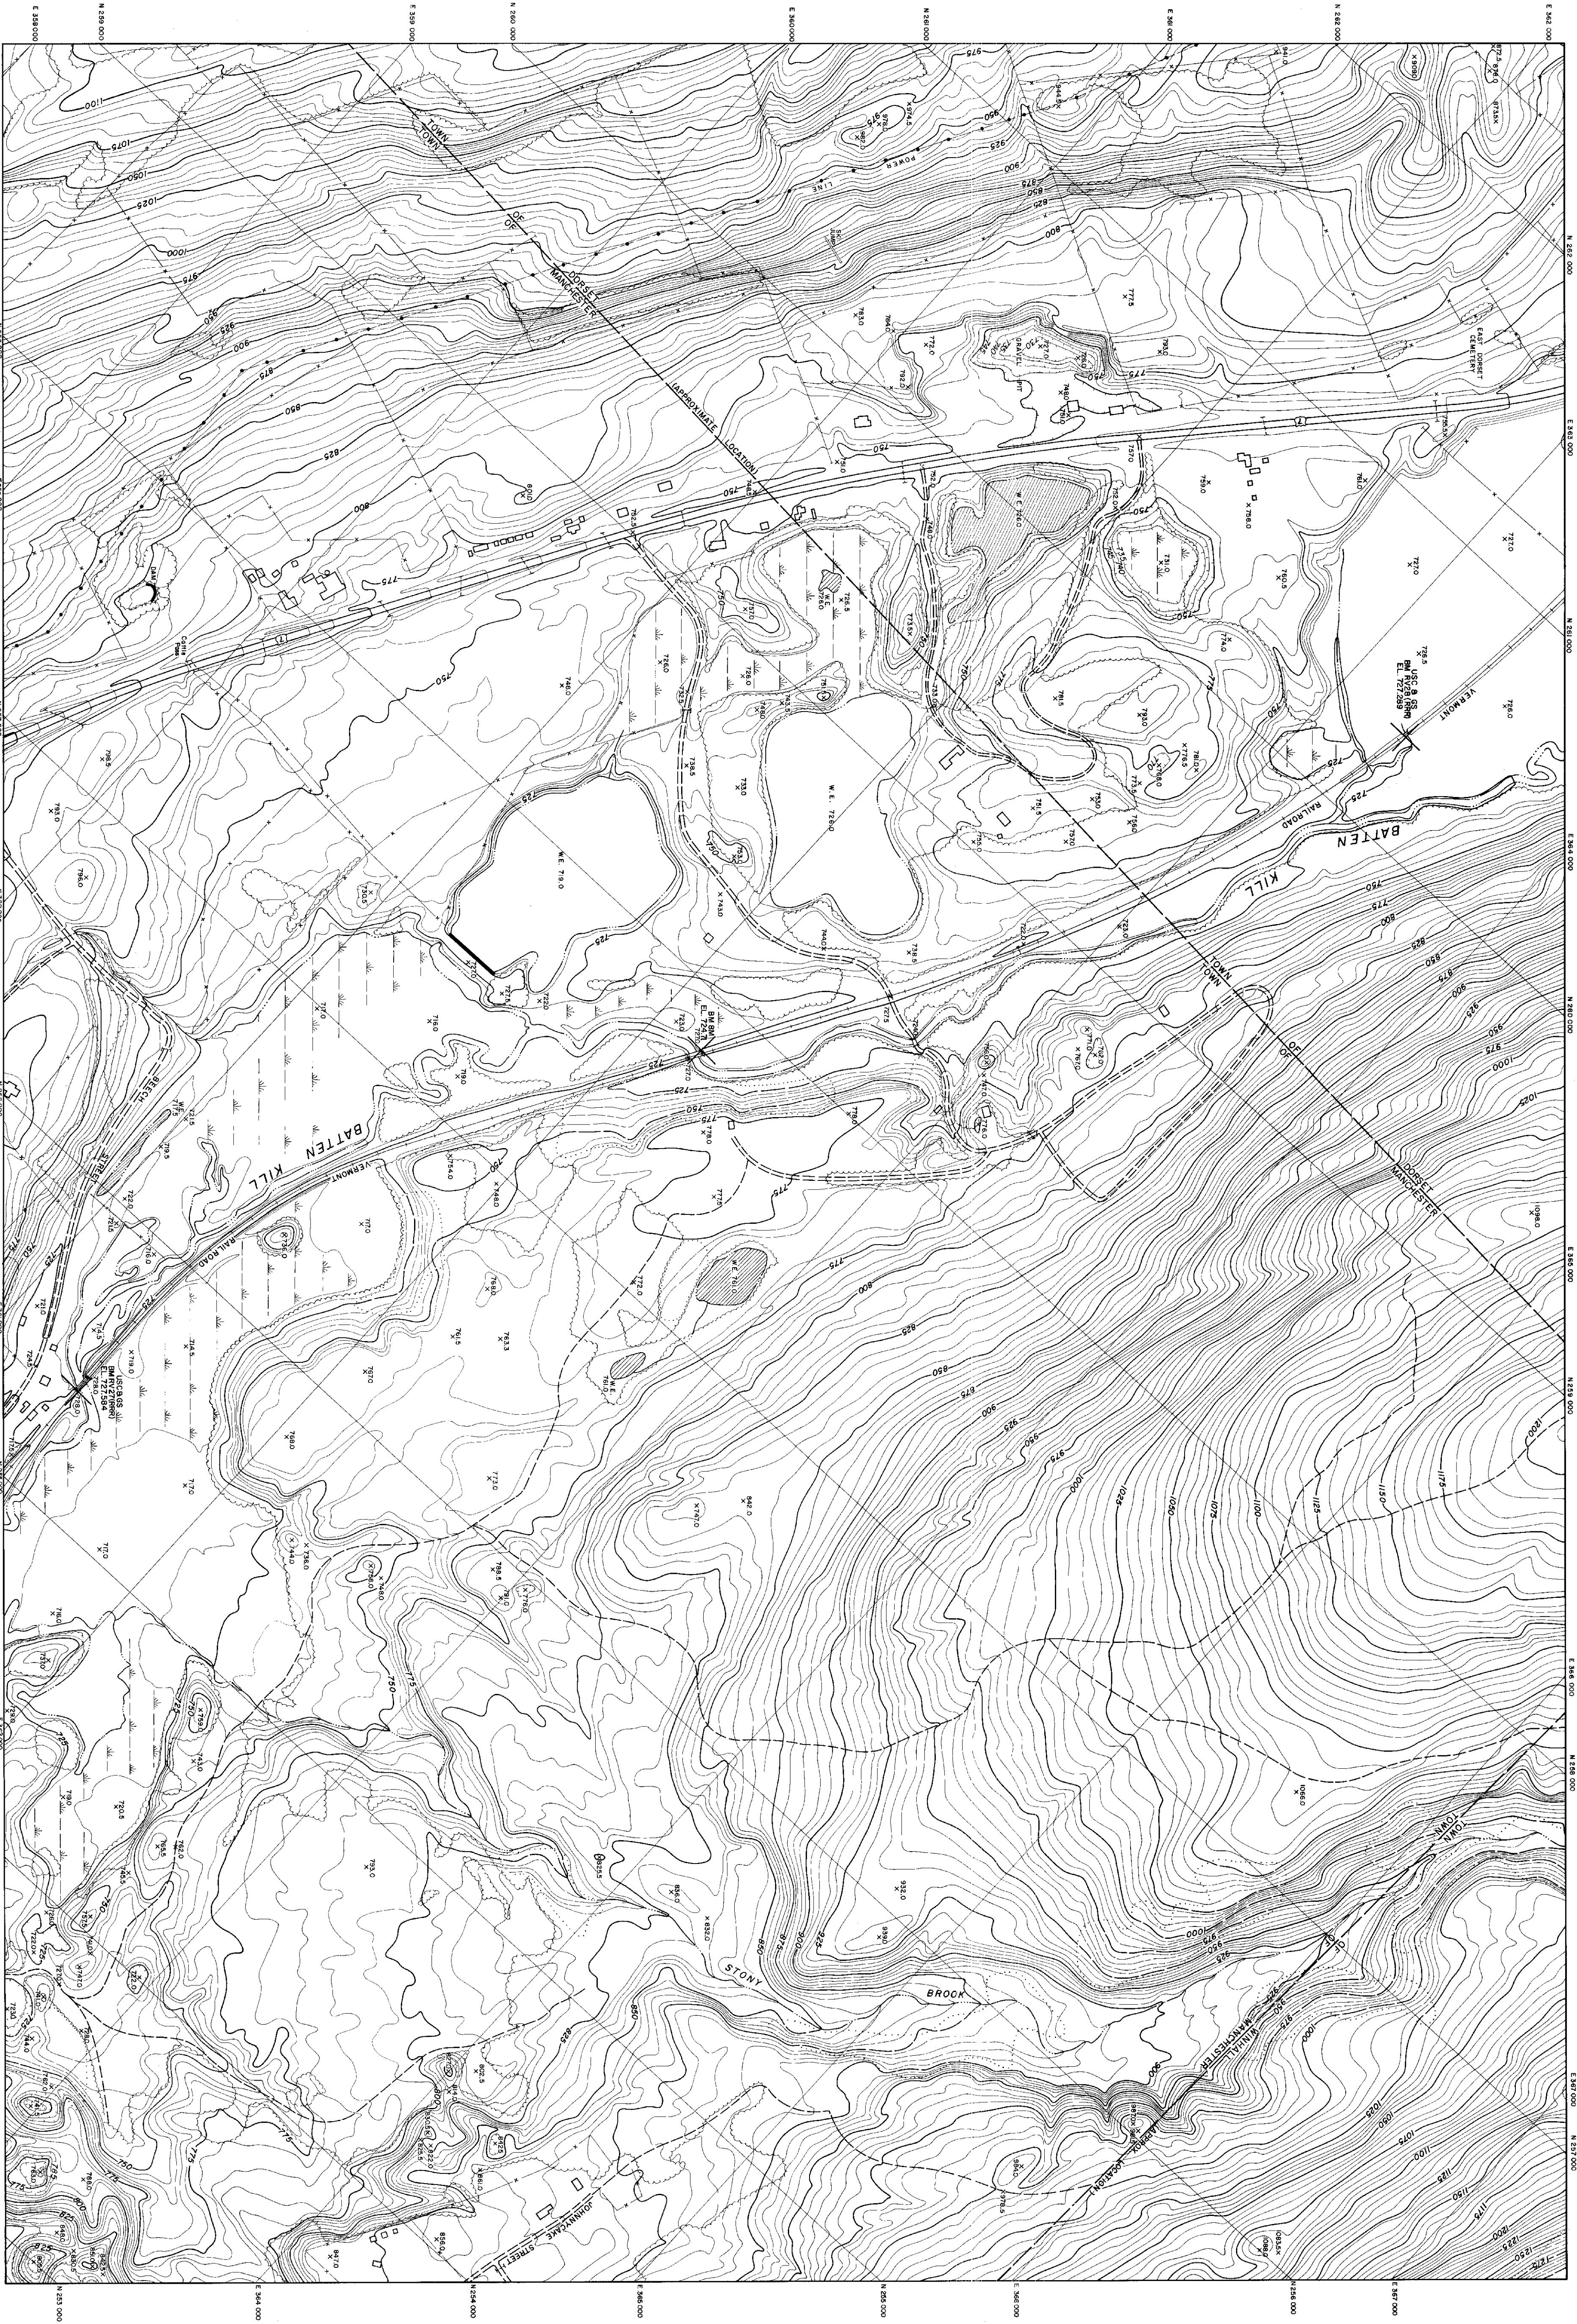

COMPILED BY PHOTOGRAMMETRIC METHODS
LEWIS - DICKERSON ASSOCIATES
CIVIL ENGINEERS
MANCHESTER, N.Y.

392

VERTICAL DATUM MEAN SEA LEVEL 1985 GENERAL ADJUSTMENT
DATE OF PHOTOGRAPH 3/27/83 5/27/86

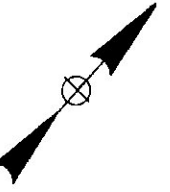

STATE OF VERMONT HIGHWAY DEPT.
MANCHESTER-DORSET-WINALL
SHEET NO 34 OF 40