



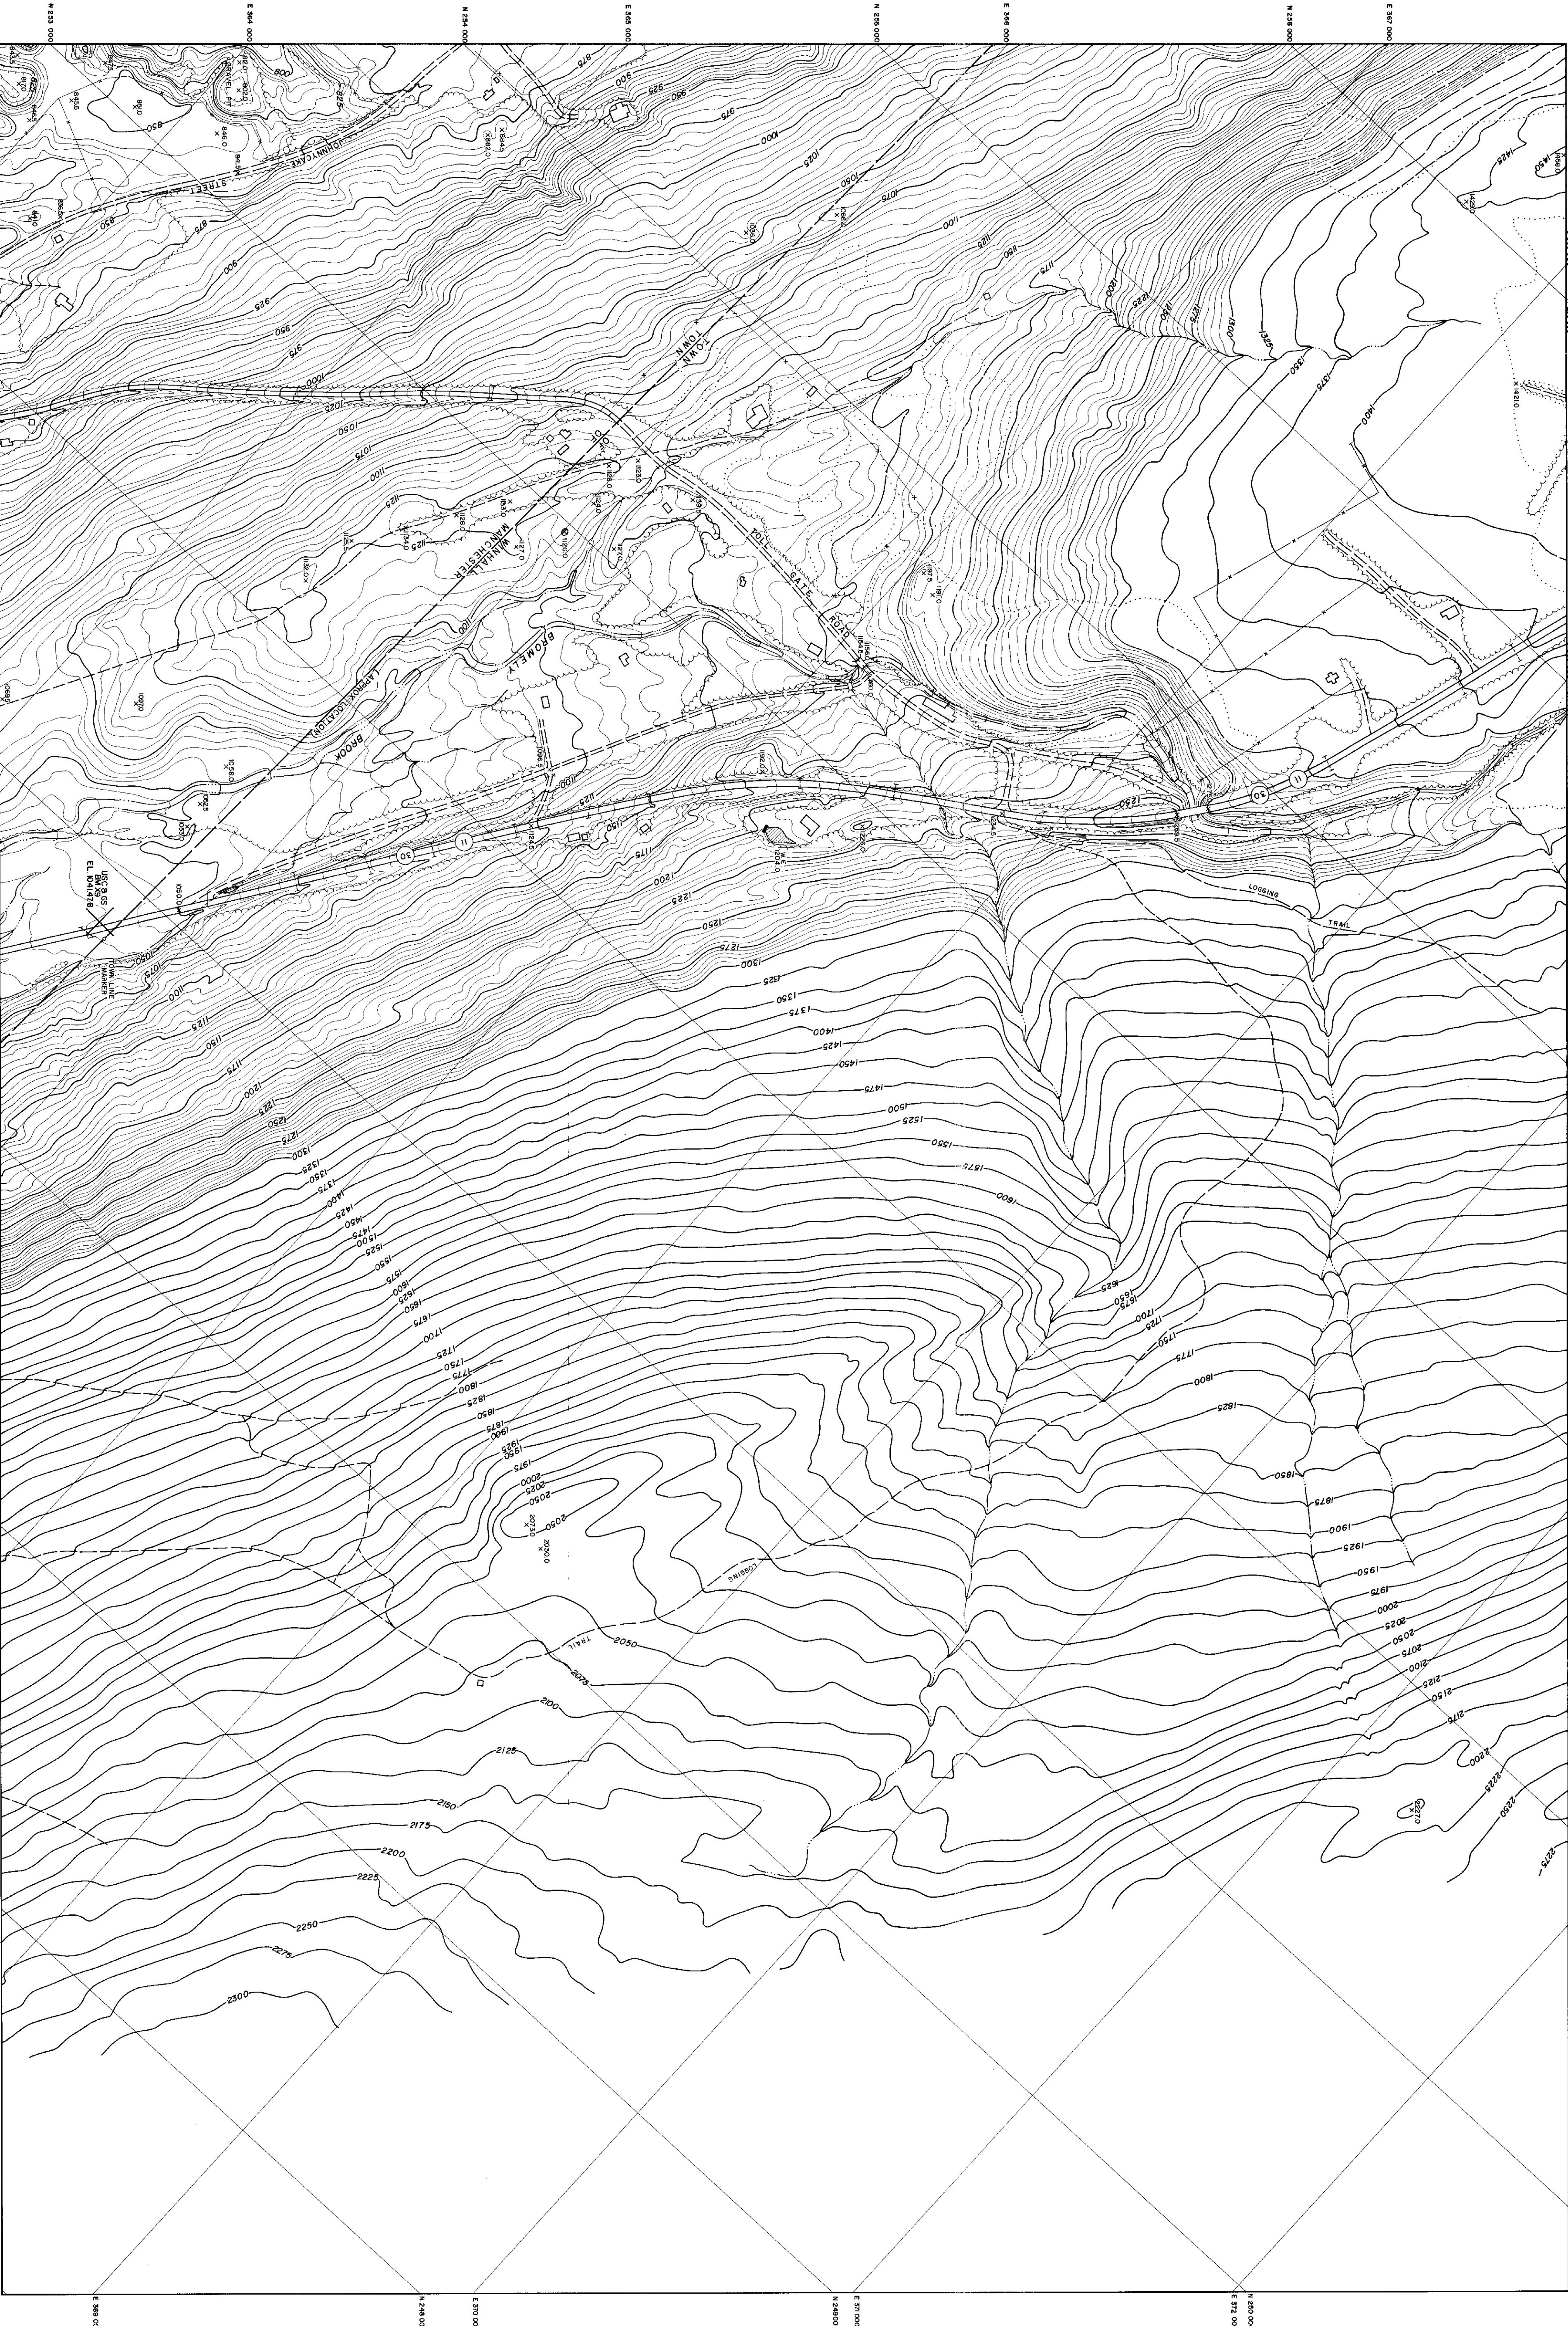

392

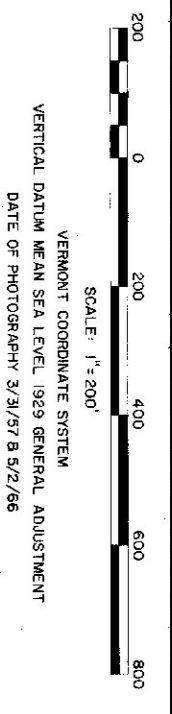

COMPILED BY PHOTOGRAMMETRIC METHODS
LEWIS - DICKERSON ASSOCIATES
CIVIL ENGINEERS
MANCHESTER, N.H.

STATE OF VERMONT HIGHWAY DEPT.
MANCHESTER-WINMALL
SHEET NO 35 OF 40