


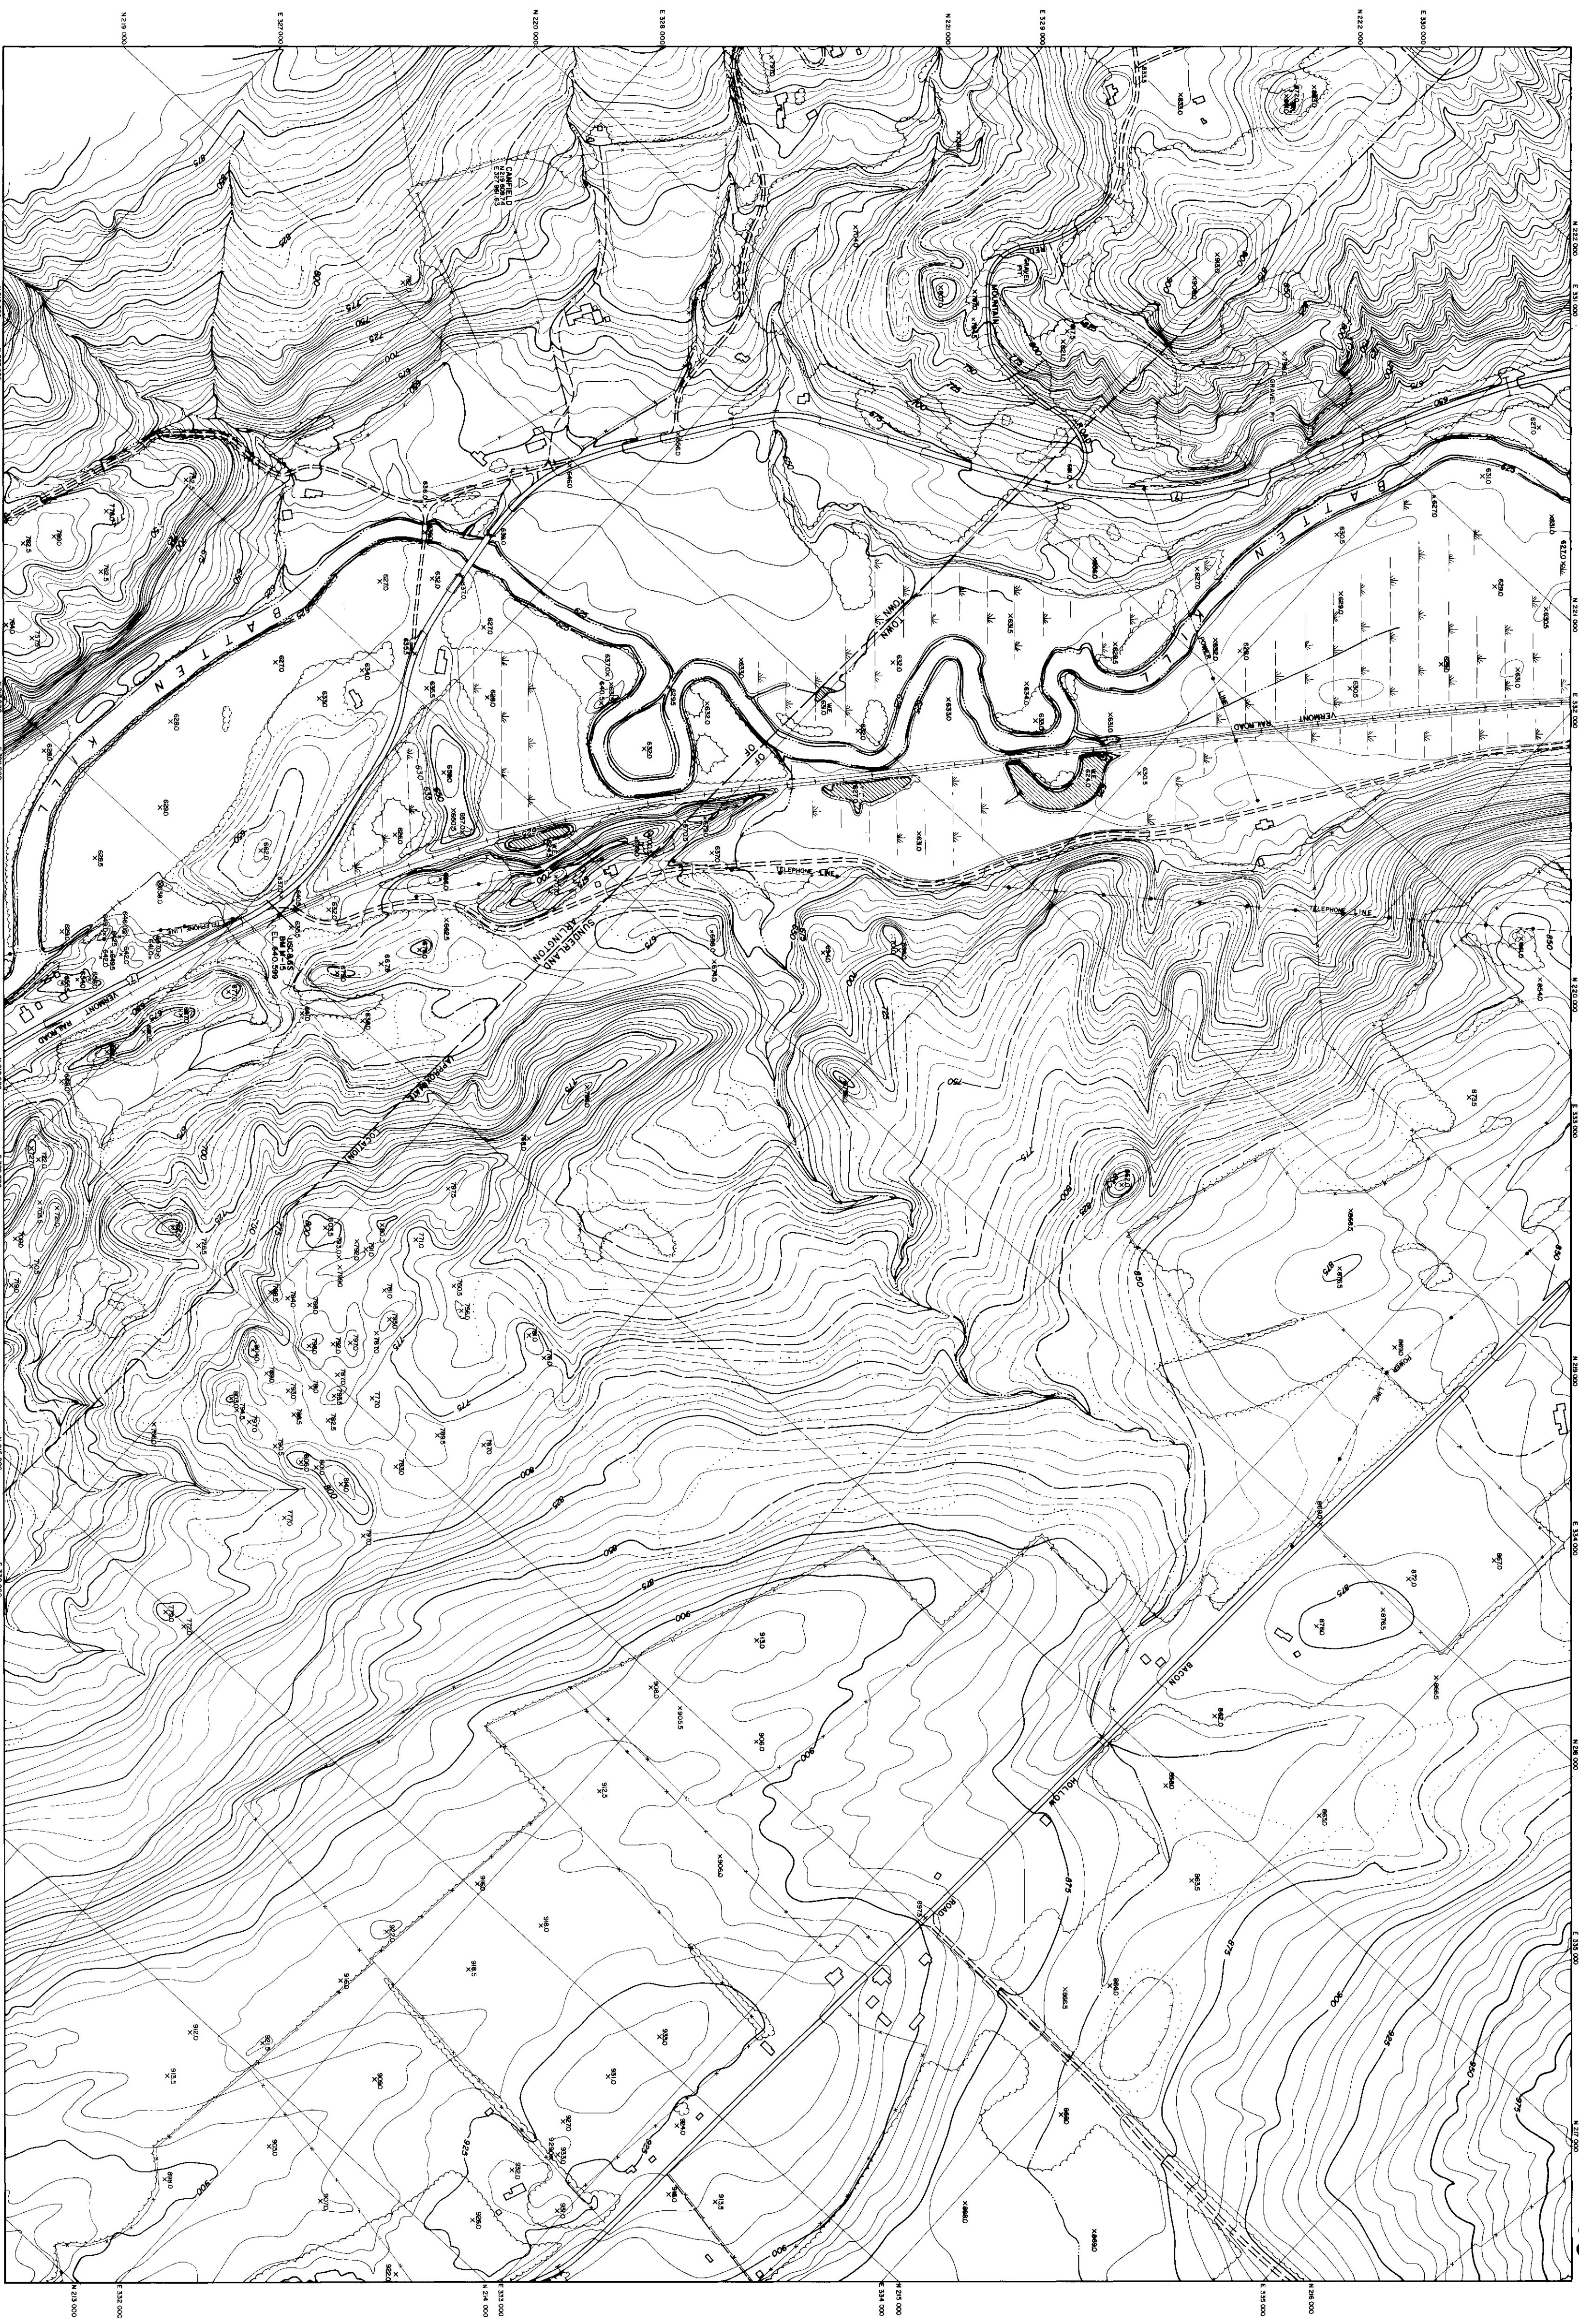

CONTR. BY: MASSACHUSETTS HIGHWAYS
LEWIS & DICKERSON ASSOCIATES
CIVIL ENGINEERS
WATERTOWN, N.Y.

262

VERTICAL DATUM: MEAN SEA LEVEL, 1989 GENERAL ADJUSTMENT
DATE OF PHOTOGRAPHY: 3/29/87 & 3/27/88

STATE OF VERMONT HIGHWAY DEPT.
ARLINGTON SUNDERLAND

SHEET NO. 4 OF 40