


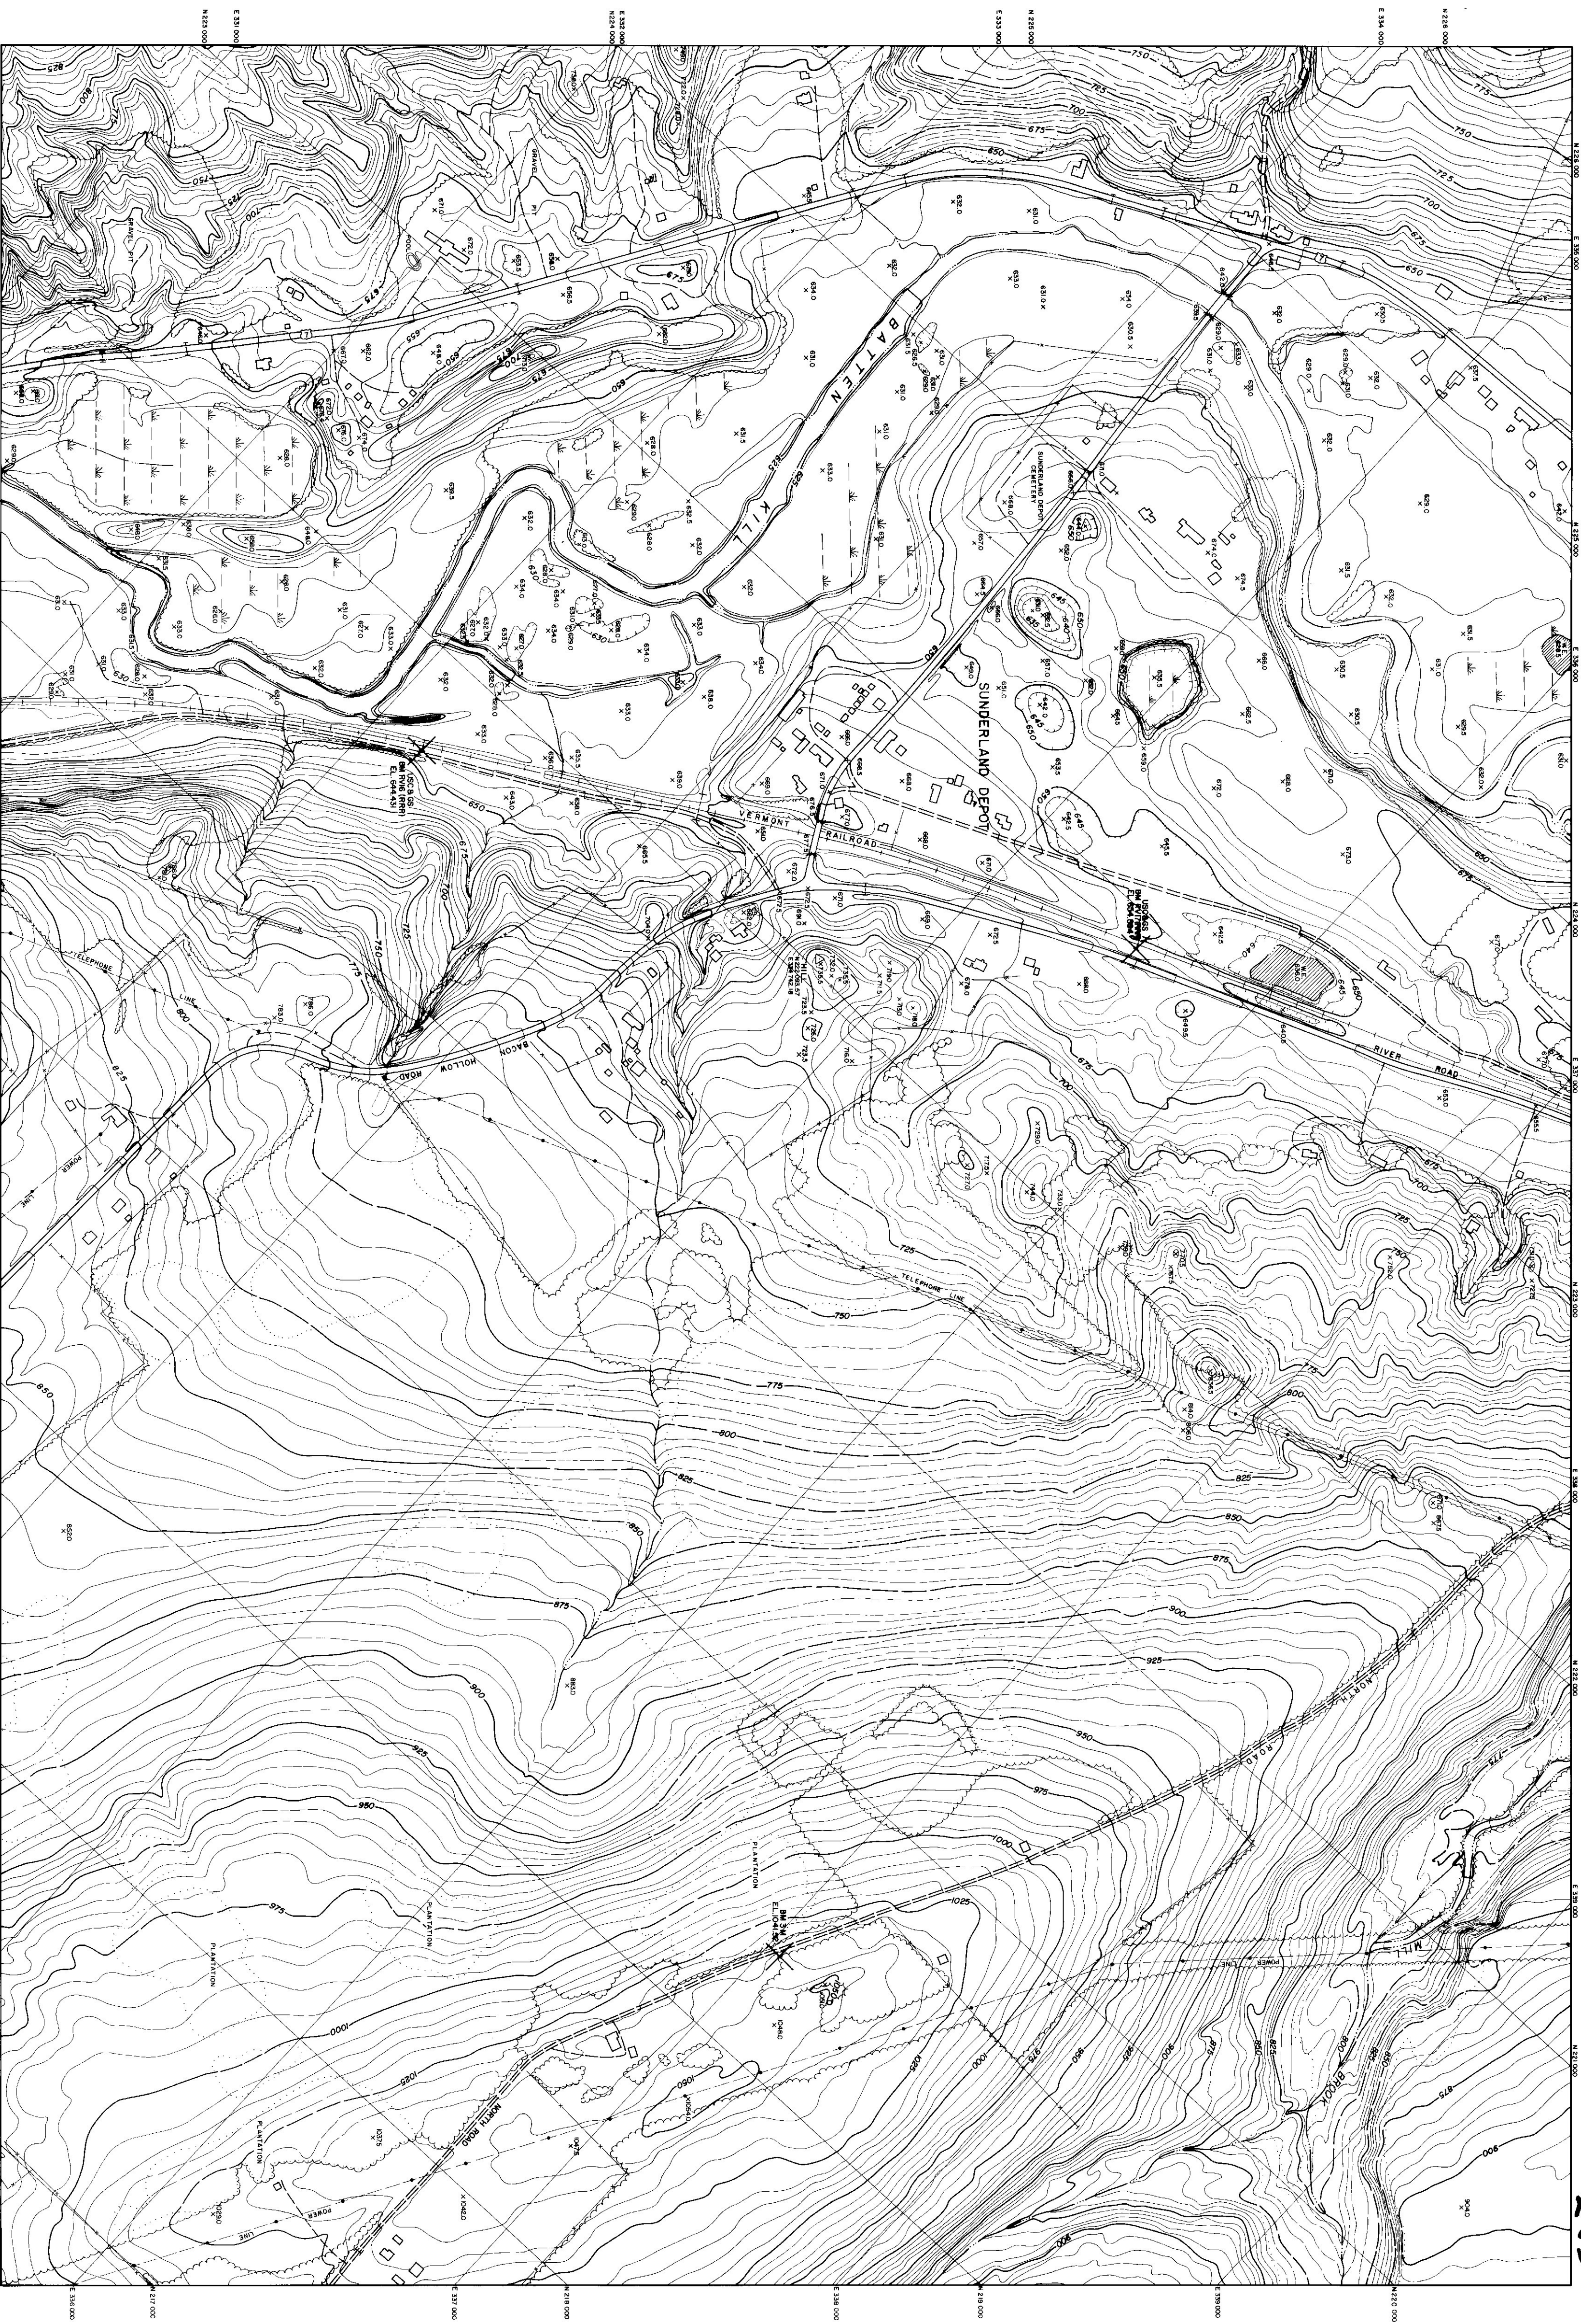

COMPILED BY PHOTOGRAMMETRIC METHODS
LEWIS & CLARK ASSOCIATES
CIVIL ENGINEERS
SUNDERLAND, VT.

STATE OF VERMONT HIGHWAY DEPT.
SUNDERLAND
SHEET NO. 7 OF 40

VERTICAL DATUM MEAN SEA LEVEL, 1985 GENERAL ADJUSTMENT
DATE OF PHOTOGRAPHY 3/27/83, 5/7/84

263