


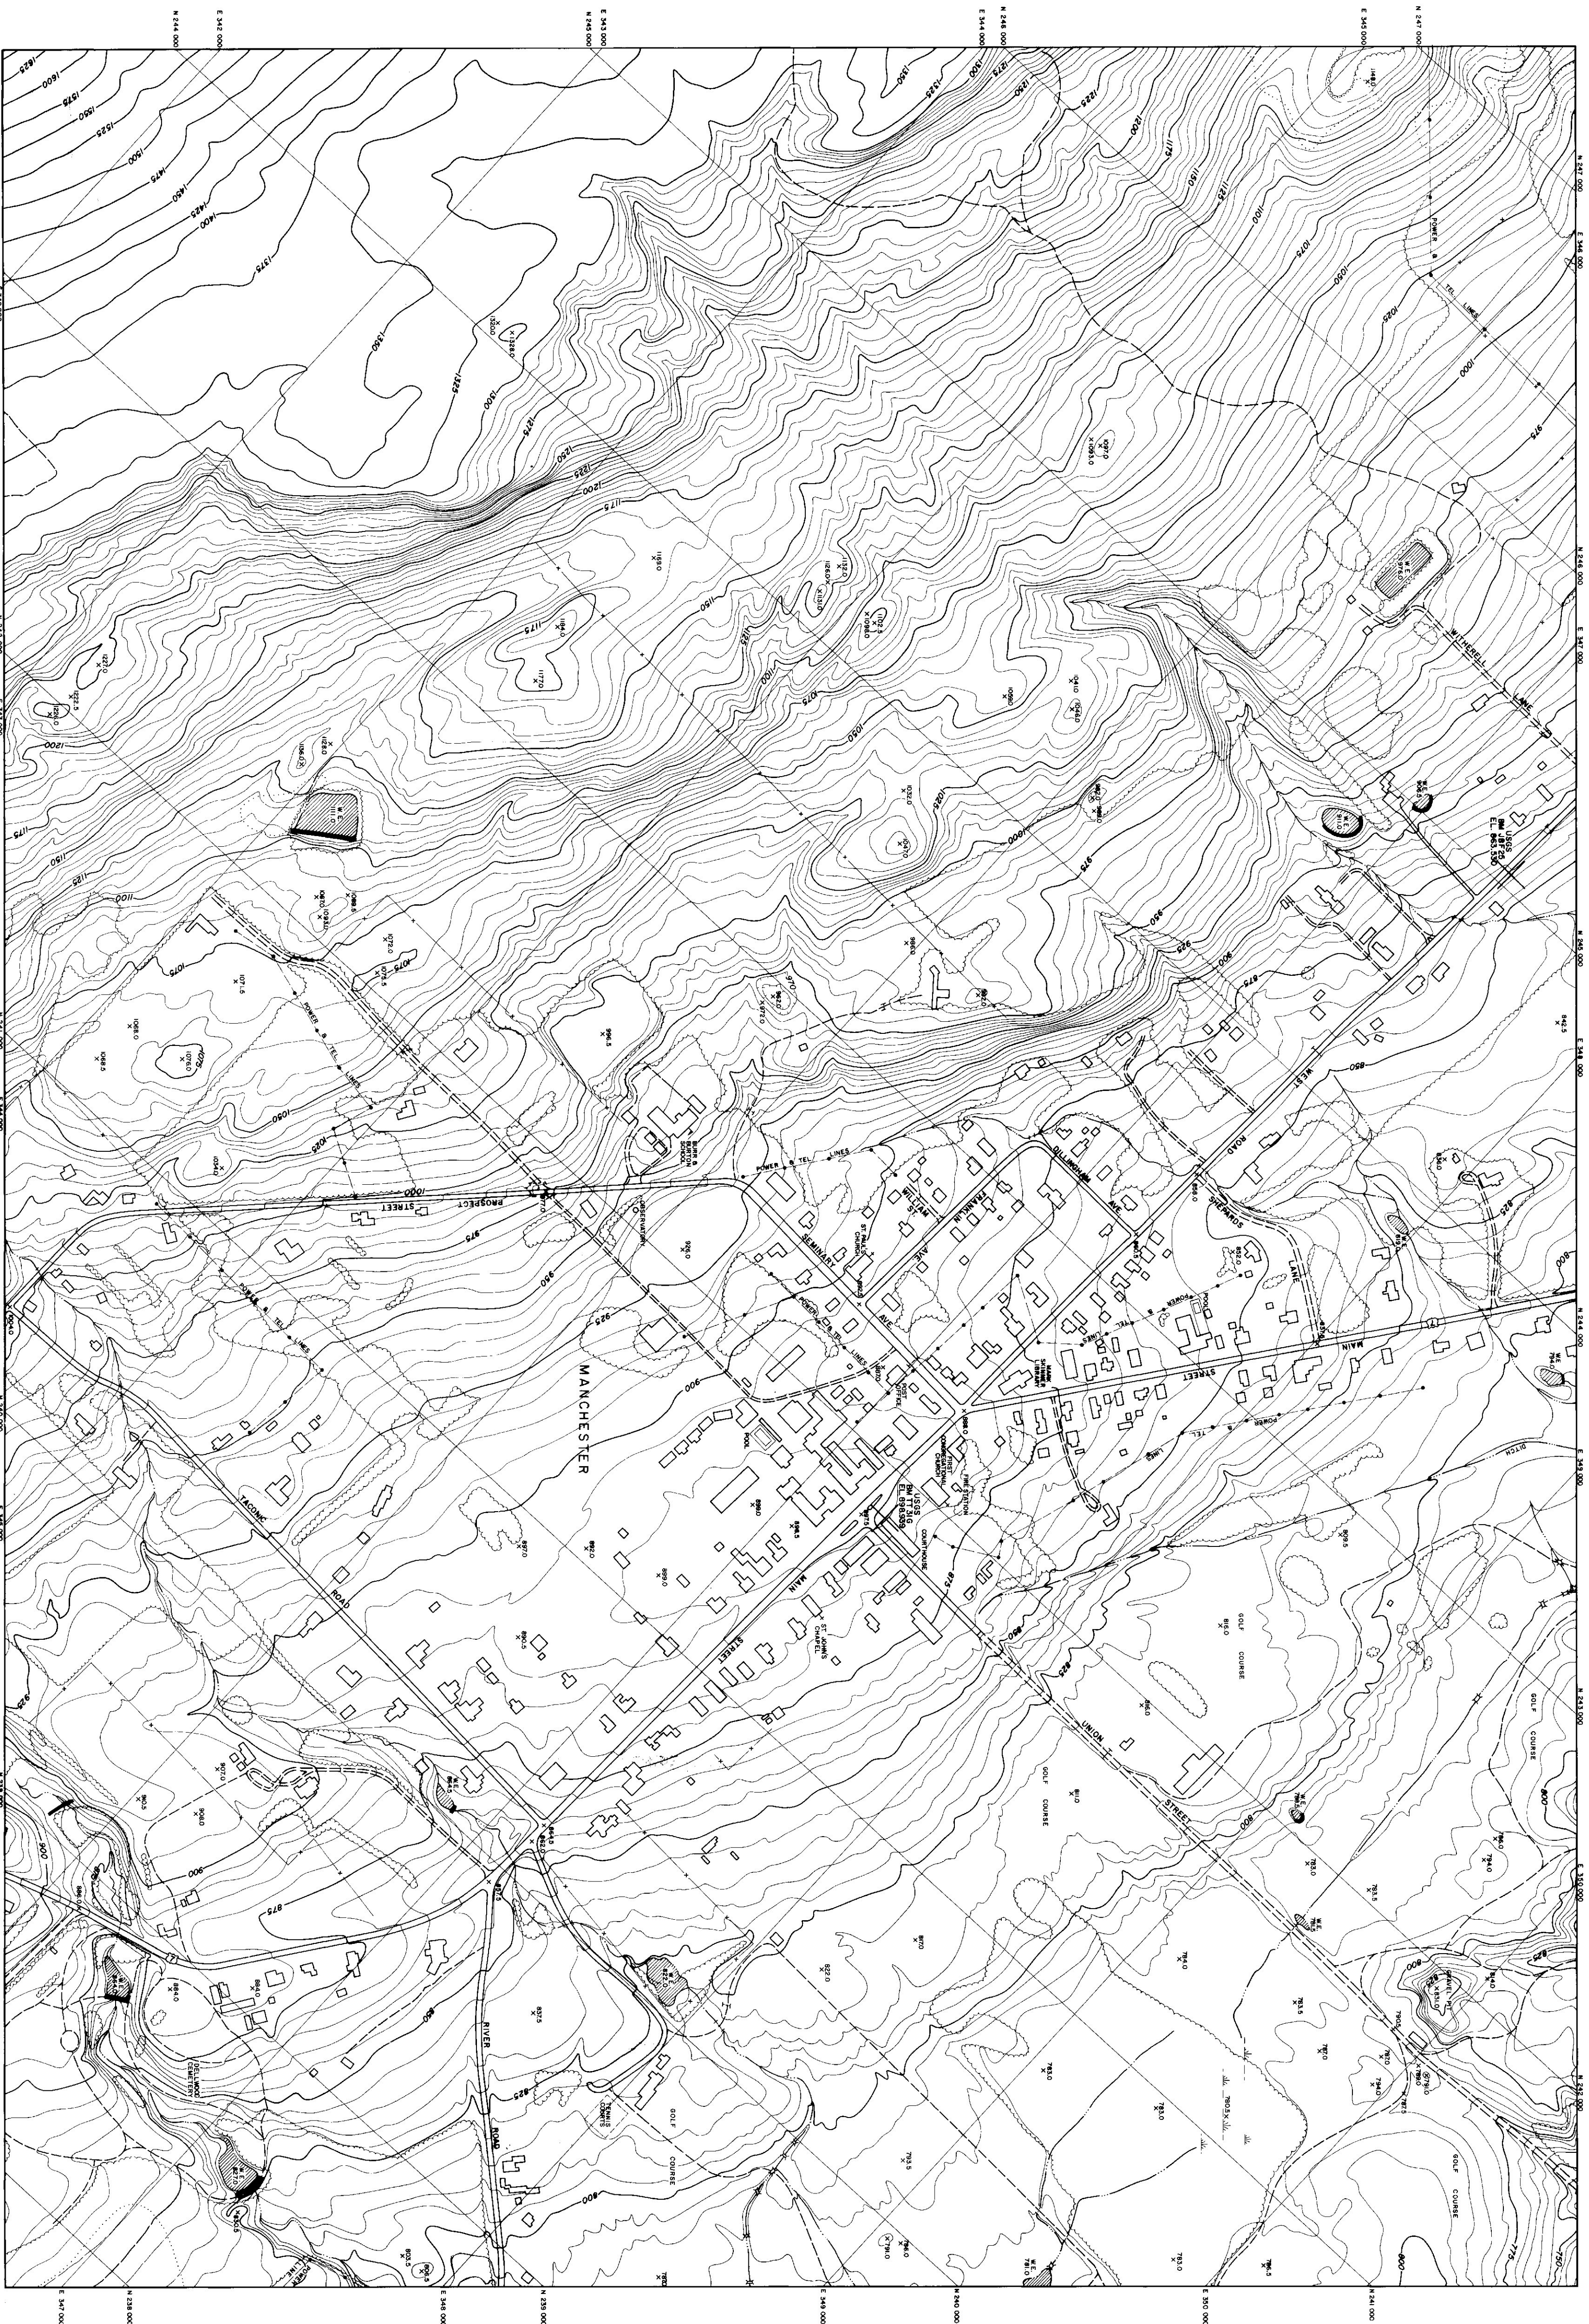

MANCHESTER, VERMONT  
LEWIS & CLARK ASSOCIATES  
CIVIL ENGINEERS  
WATERTOWN, N.Y.

292

SCALE 1"=200'  
VERTICAL DATUM MEAN SEA LEVEL, 1929 BENGAL ADJUSTMENT  
DATE OF PHOTOGRAPHY 5/27/52

STATE OF VERMONT HIGHWAY DEPT.  
MANCHESTER  
SHEET NO. 19 OF 40

Map of 11/17