



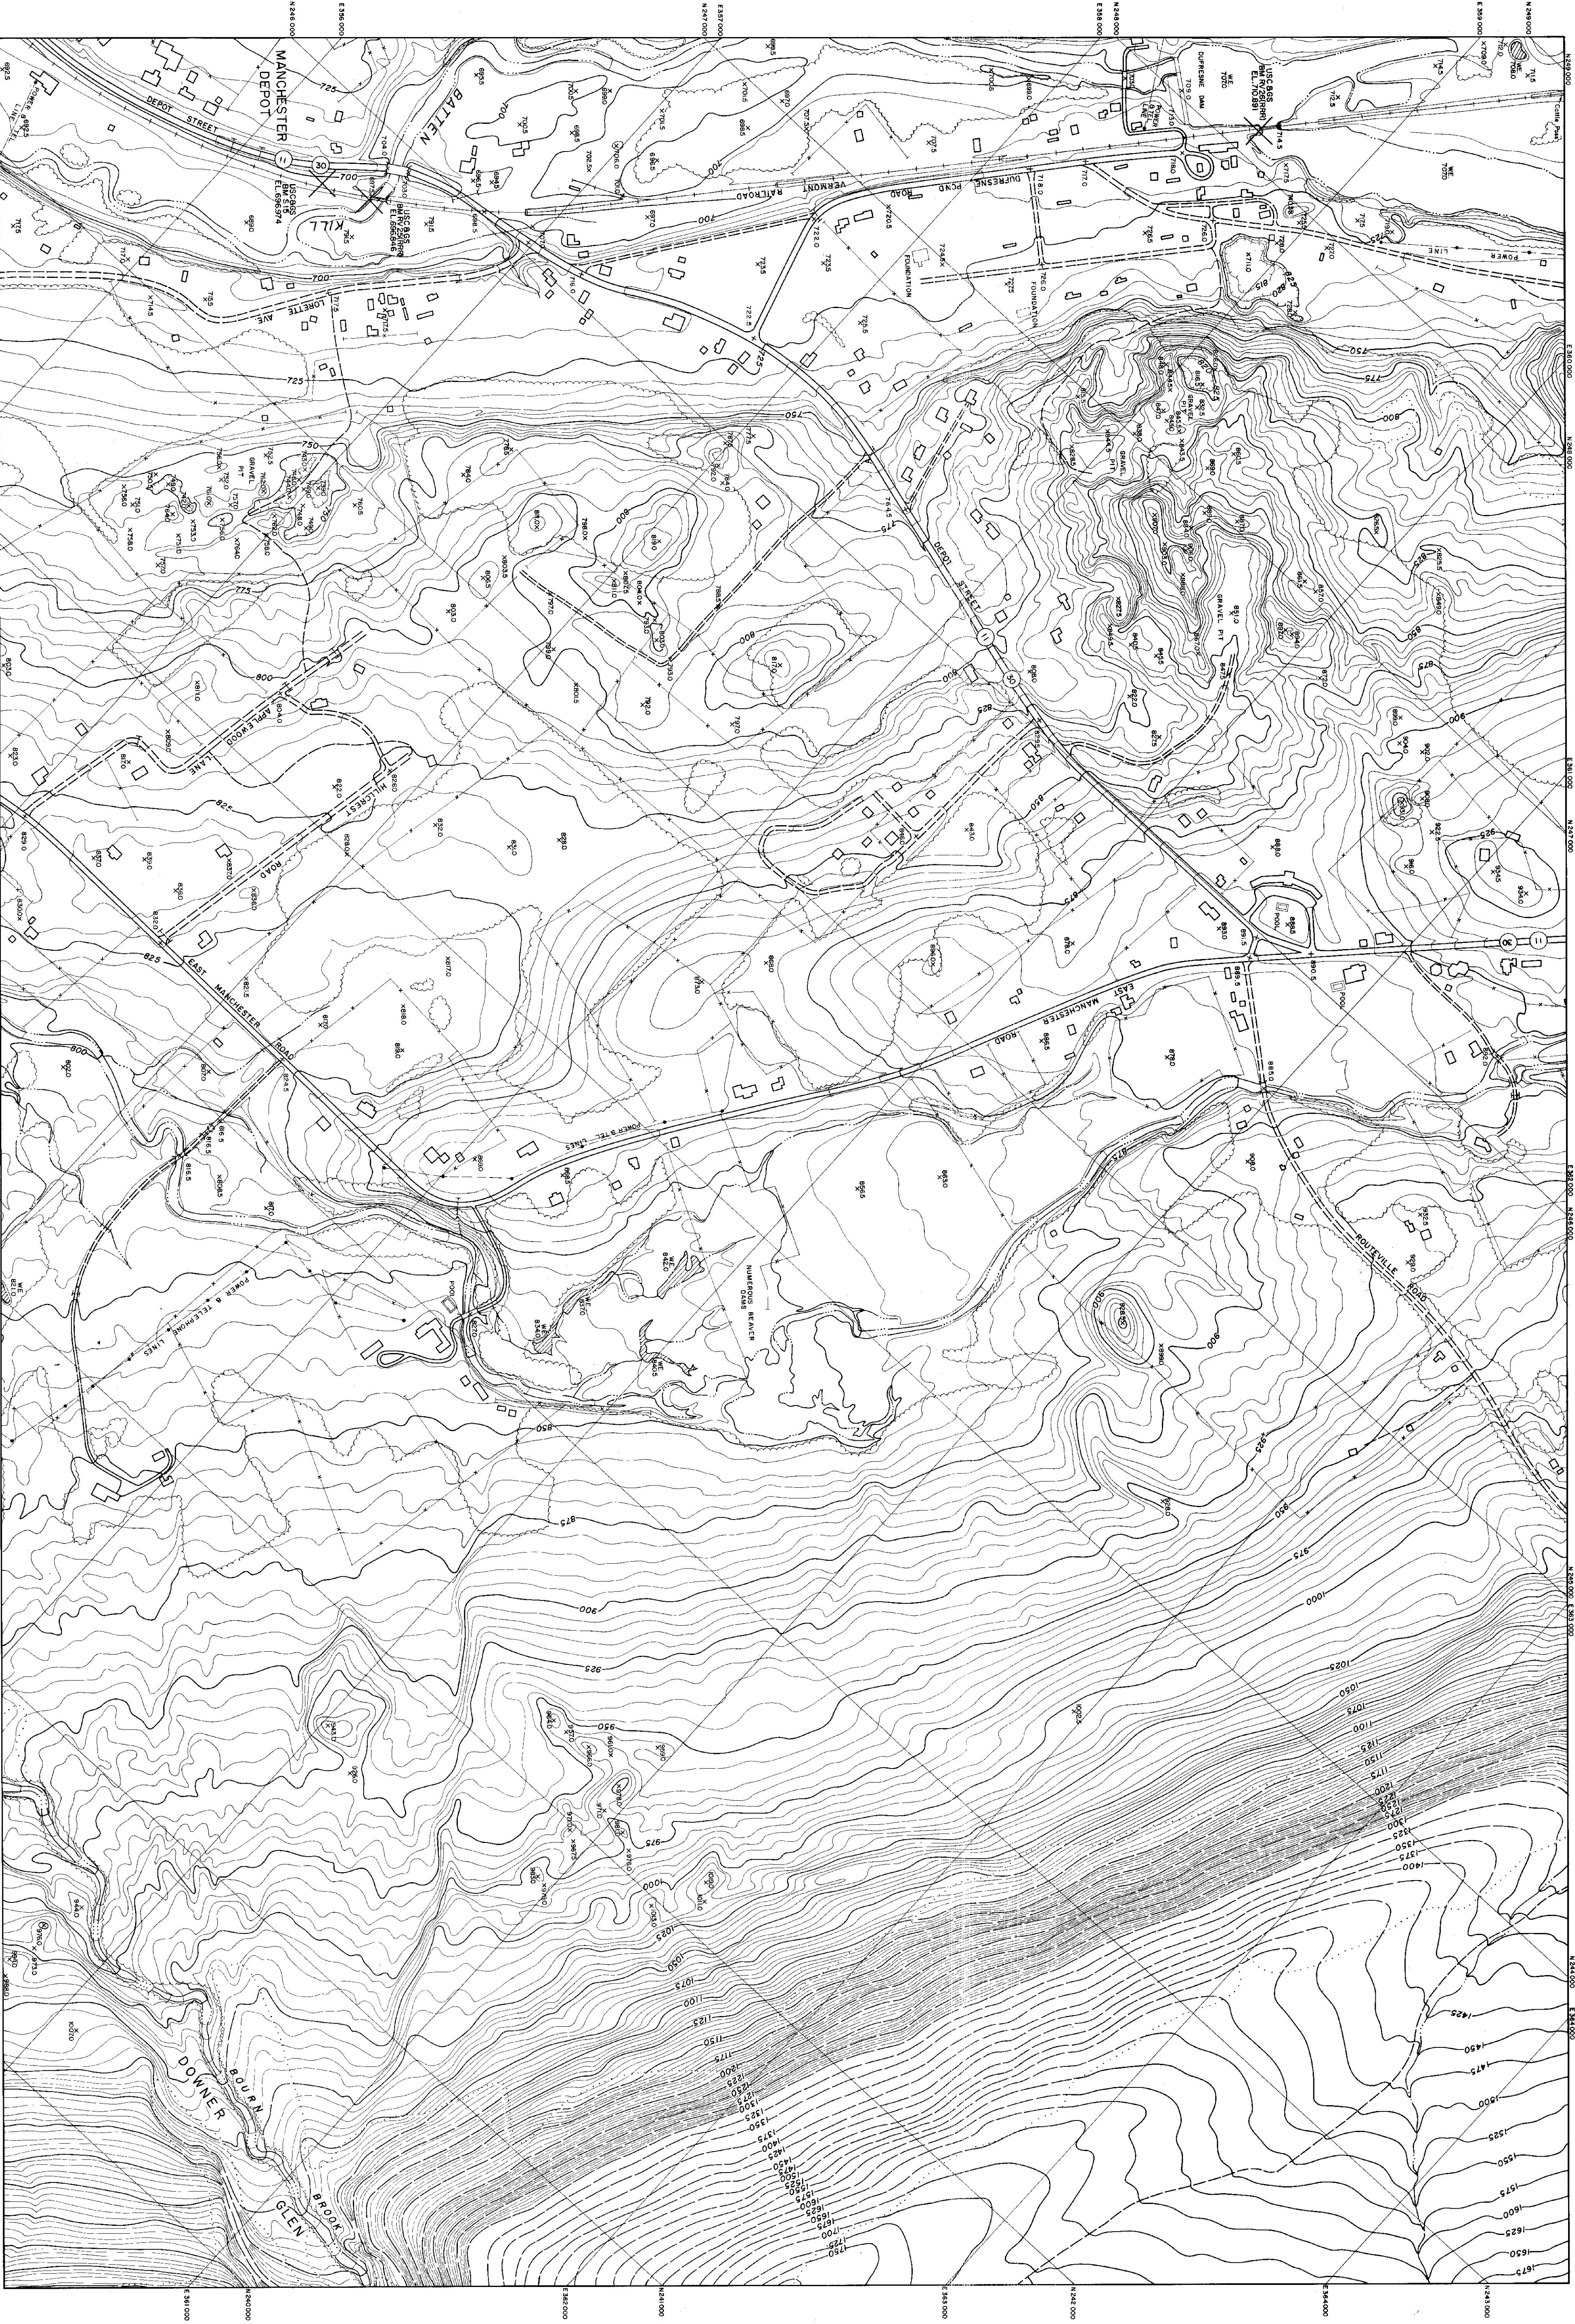

COMPILED BY PHOTOGRAMMETRIC METHODS
LEWIS - DICKERSON ASSOCIATES
CIVIL ENGINEERS
WATERLOO, N.Y.

292

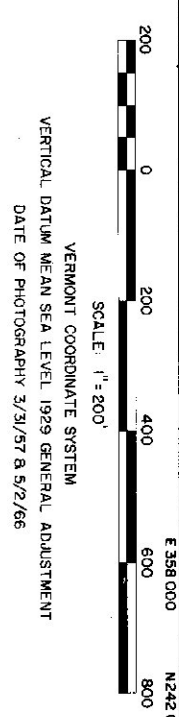

STATE OF VERMONT HIGHWAY DEPT.
MANCHESTER
SHEET NO. 28 OF 40

263