


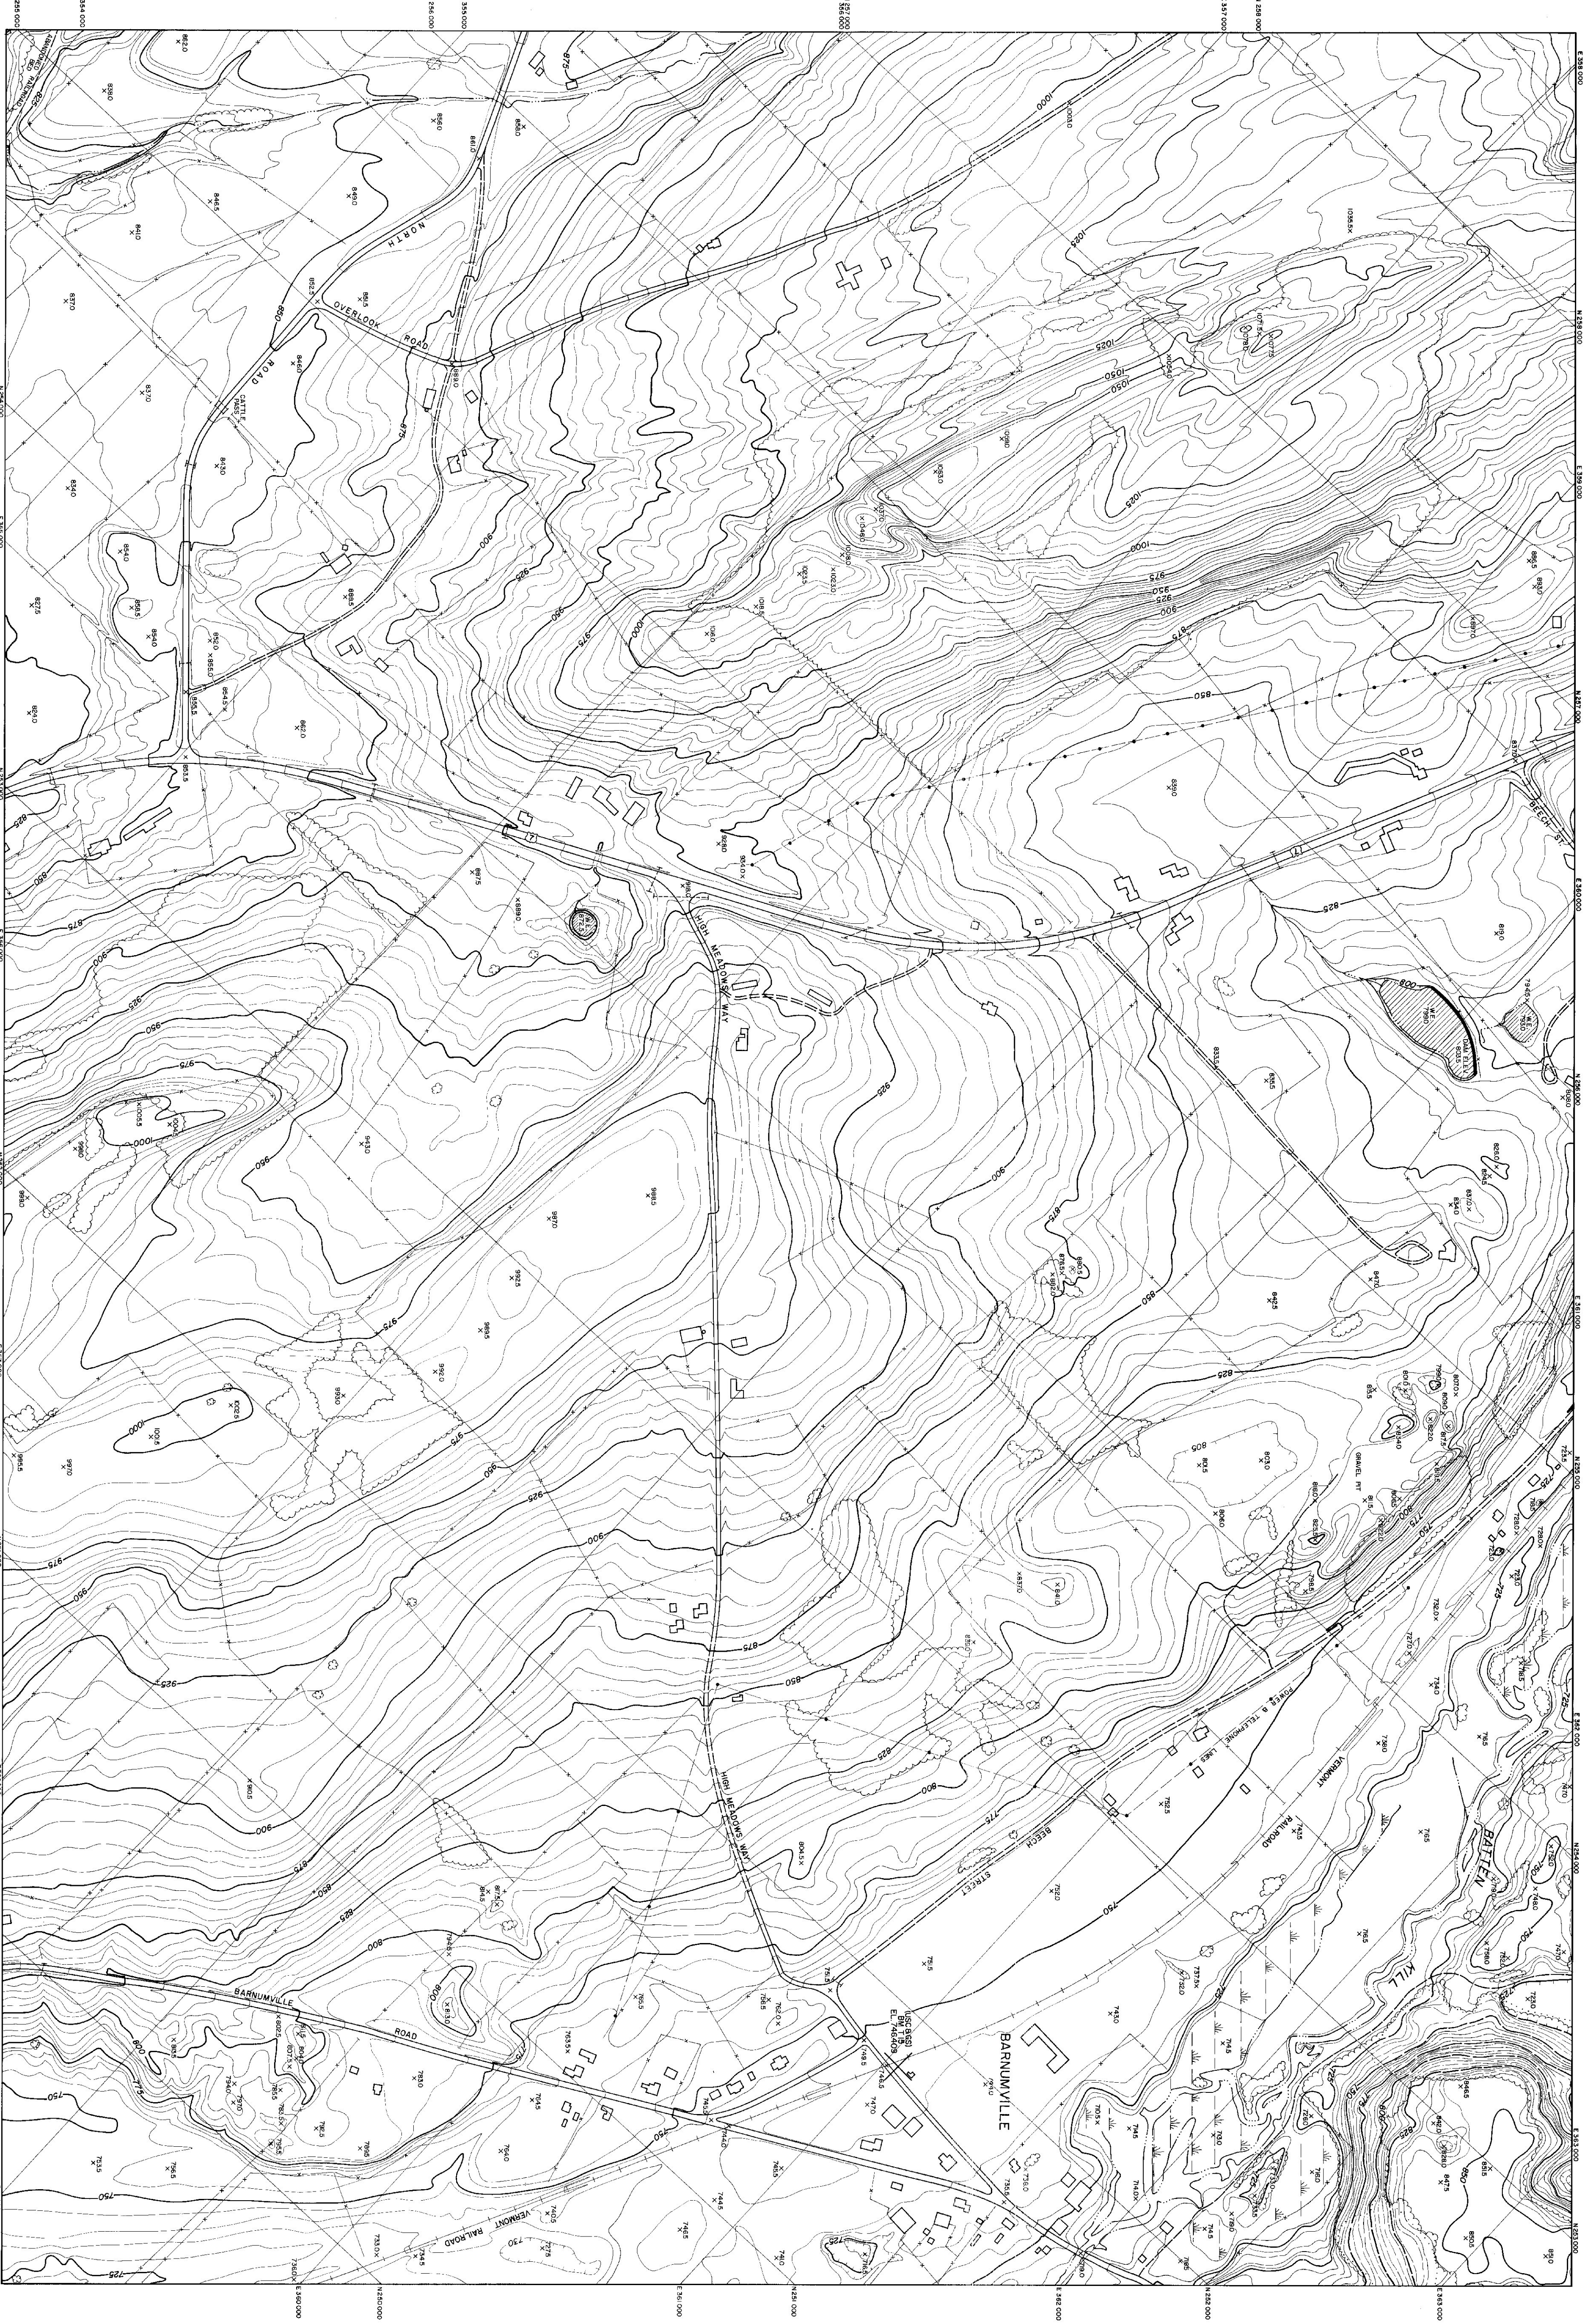

COMPILED BY: PHOTOGRAMMETRIC, INC. 1965
PLANS BY: DICKINSON ASSOCIATES
CIVIL ENGINEERS
WATERTOWN, N.Y.

392

SCALE 1" = 200'
VERTICAL DATUM: MEAN SEA LEVEL
DATE OF PHOTOGRAPH: 5/3/78, 5/2/78

STATE OF VERMONT HIGHWAY DEPT.
MANCHESTER

SHEET NO. 31 OF 40