



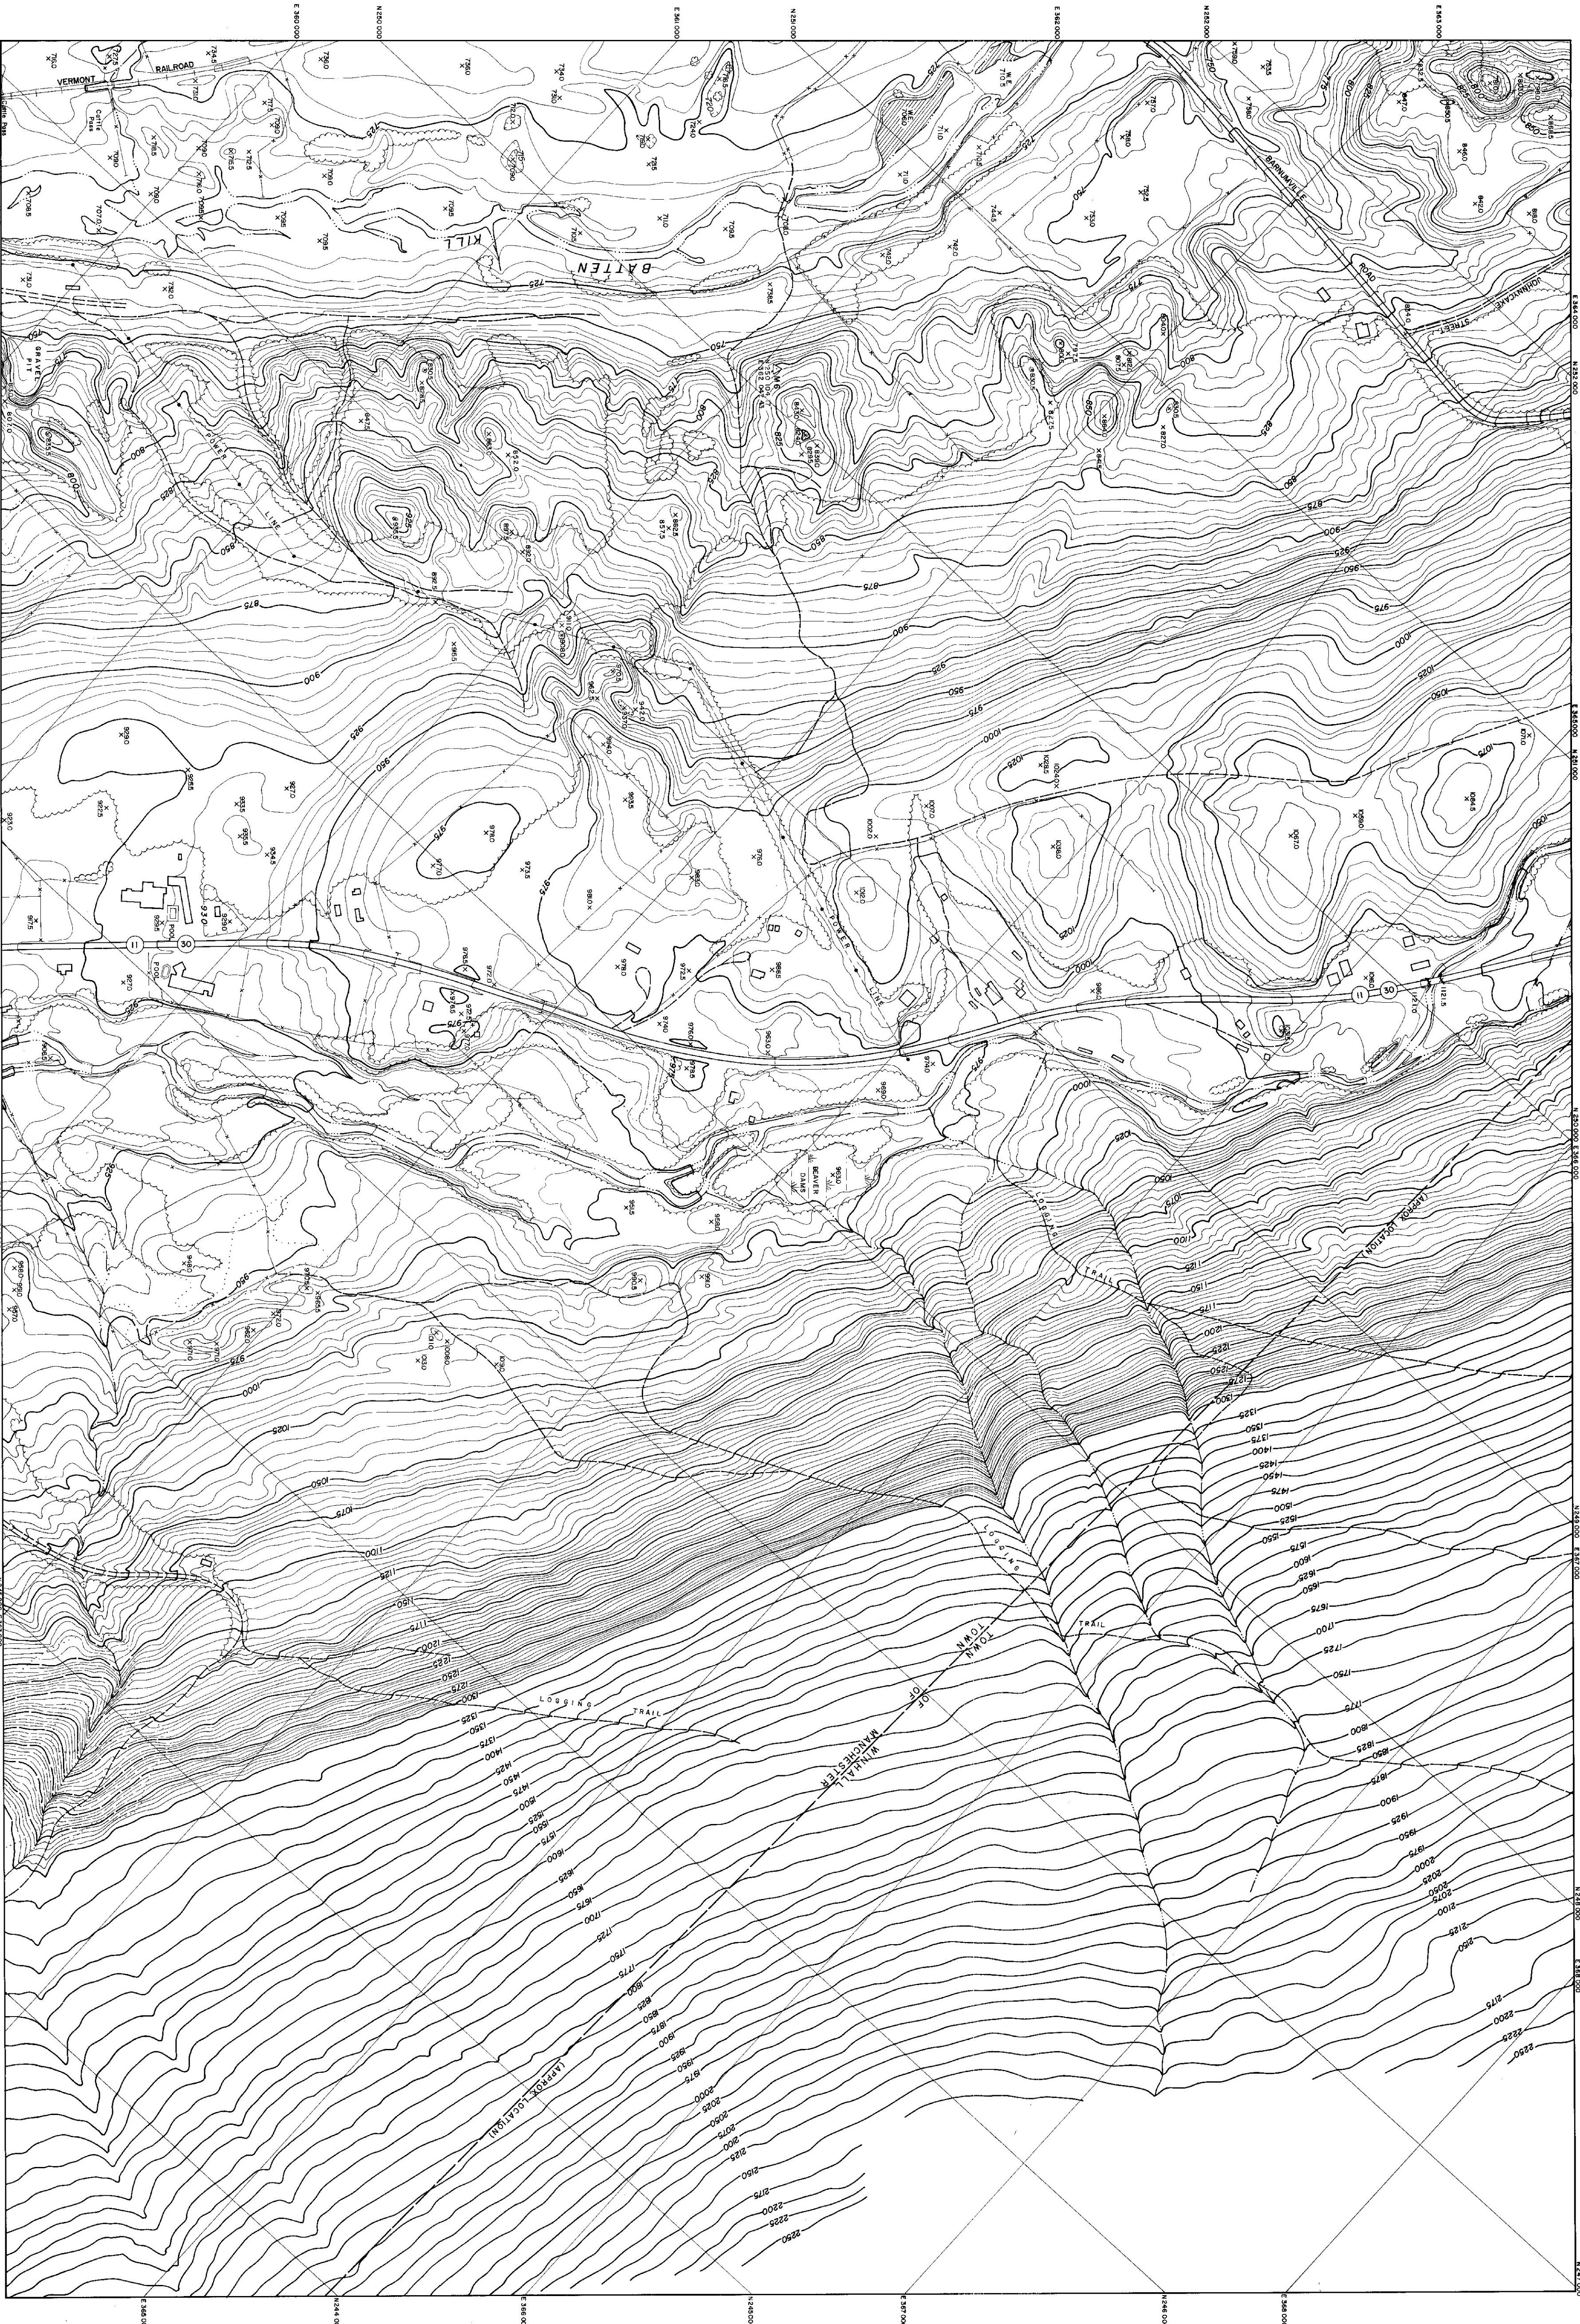

COMPILED BY PHOTOGRAMMETRIC METHODS
LEWIS - DICKERSON ASSOCIATES
CIVIL ENGINEERS
WATERLOO, N.Y.

EP2

VERTICAL DATUM
DATE OF PHOTOGRAPHY 12/27/85 5:52 PM

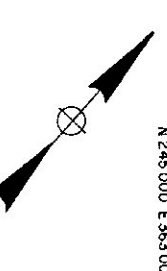

STATE OF VERMONT HIGHWAY DEPT.
MANCHESTER - WINHALL

SHEET NO 32 OF 40