


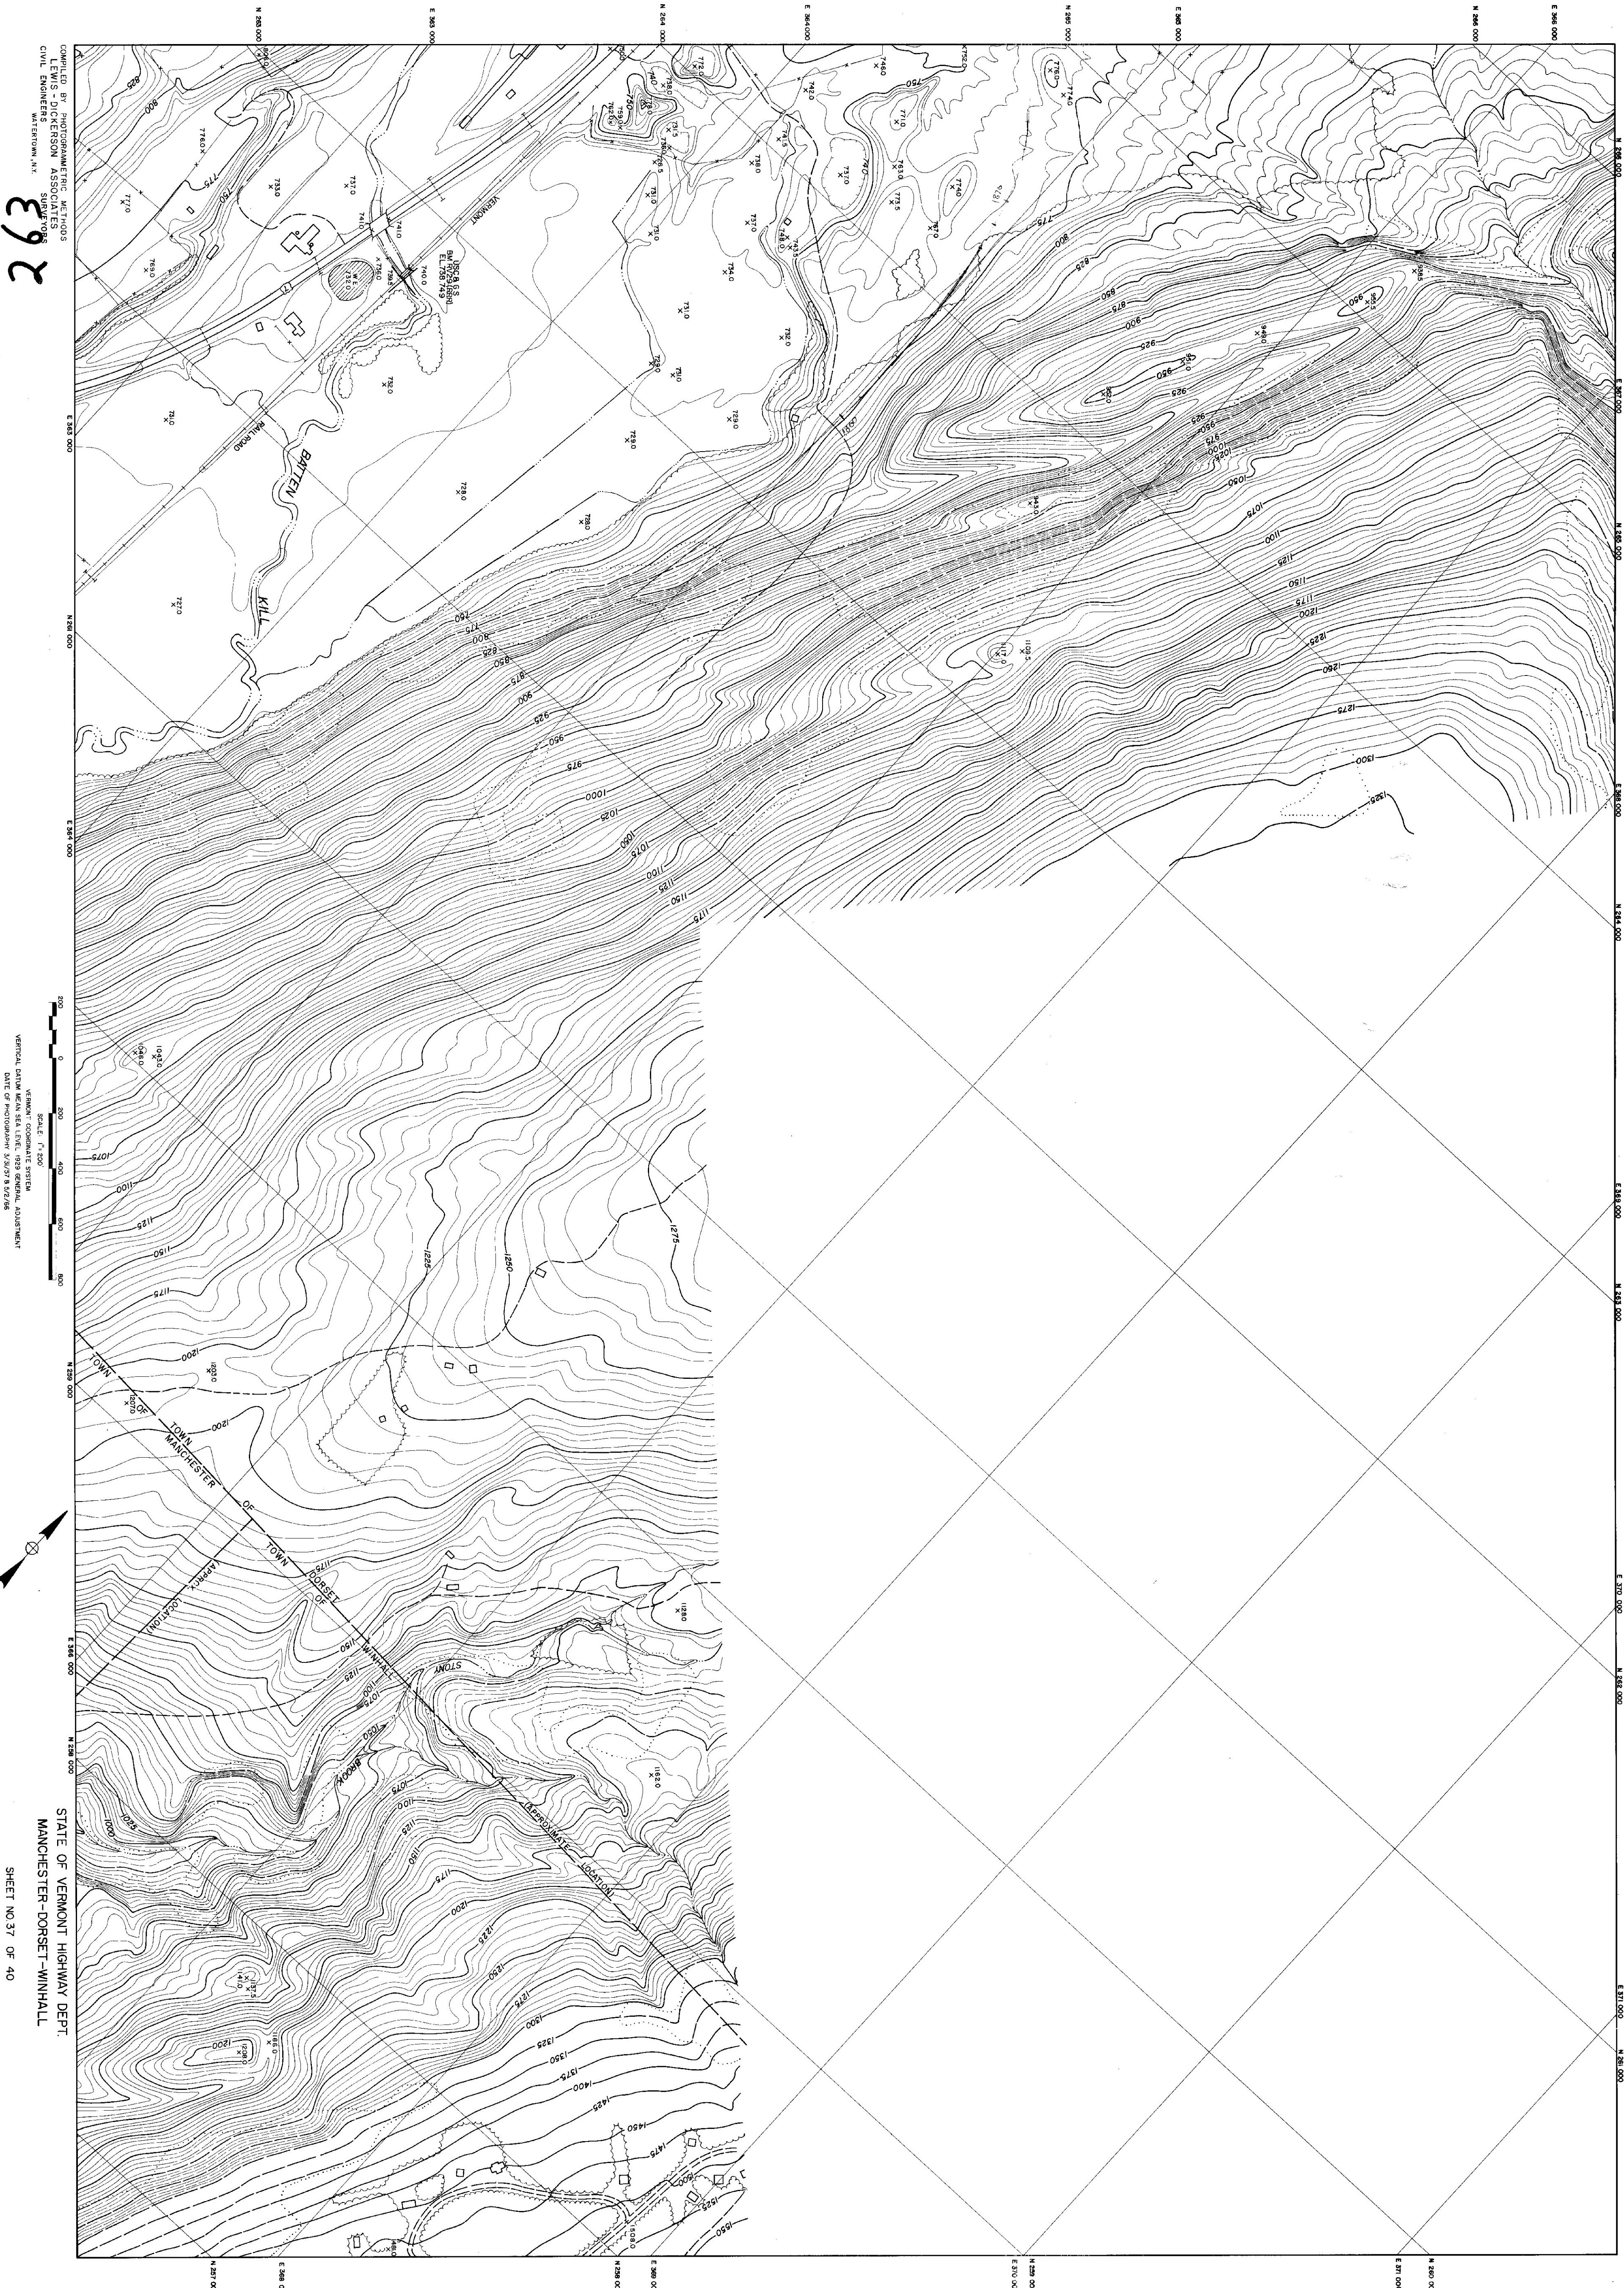

COMPILED BY PHOTOGRAMMETRIC METHODS
LEWIS - PICKERSON ASSOCIATES
CIVIL ENGINEERS
WATERLOO, N.Y.
3/31/97
9/2/96

SCALE: 1" = 200'
VERTICAL DATUM: MEAN SEA LEVEL, 1929 GENERAL ADJUSTMENT
DATE OF PHOTOGRAPHY: 3/31/97 & 9/2/96

STATE OF VERMONT HIGHWAY DEPT.
MANCHESTER-DORSET-WINHALL
SHEET NO. 37 OF 40