

LEICESTER-SALISBURY


SHEET 1

1"=200'
END

STRIP 7

1966 PHOTOS

2624

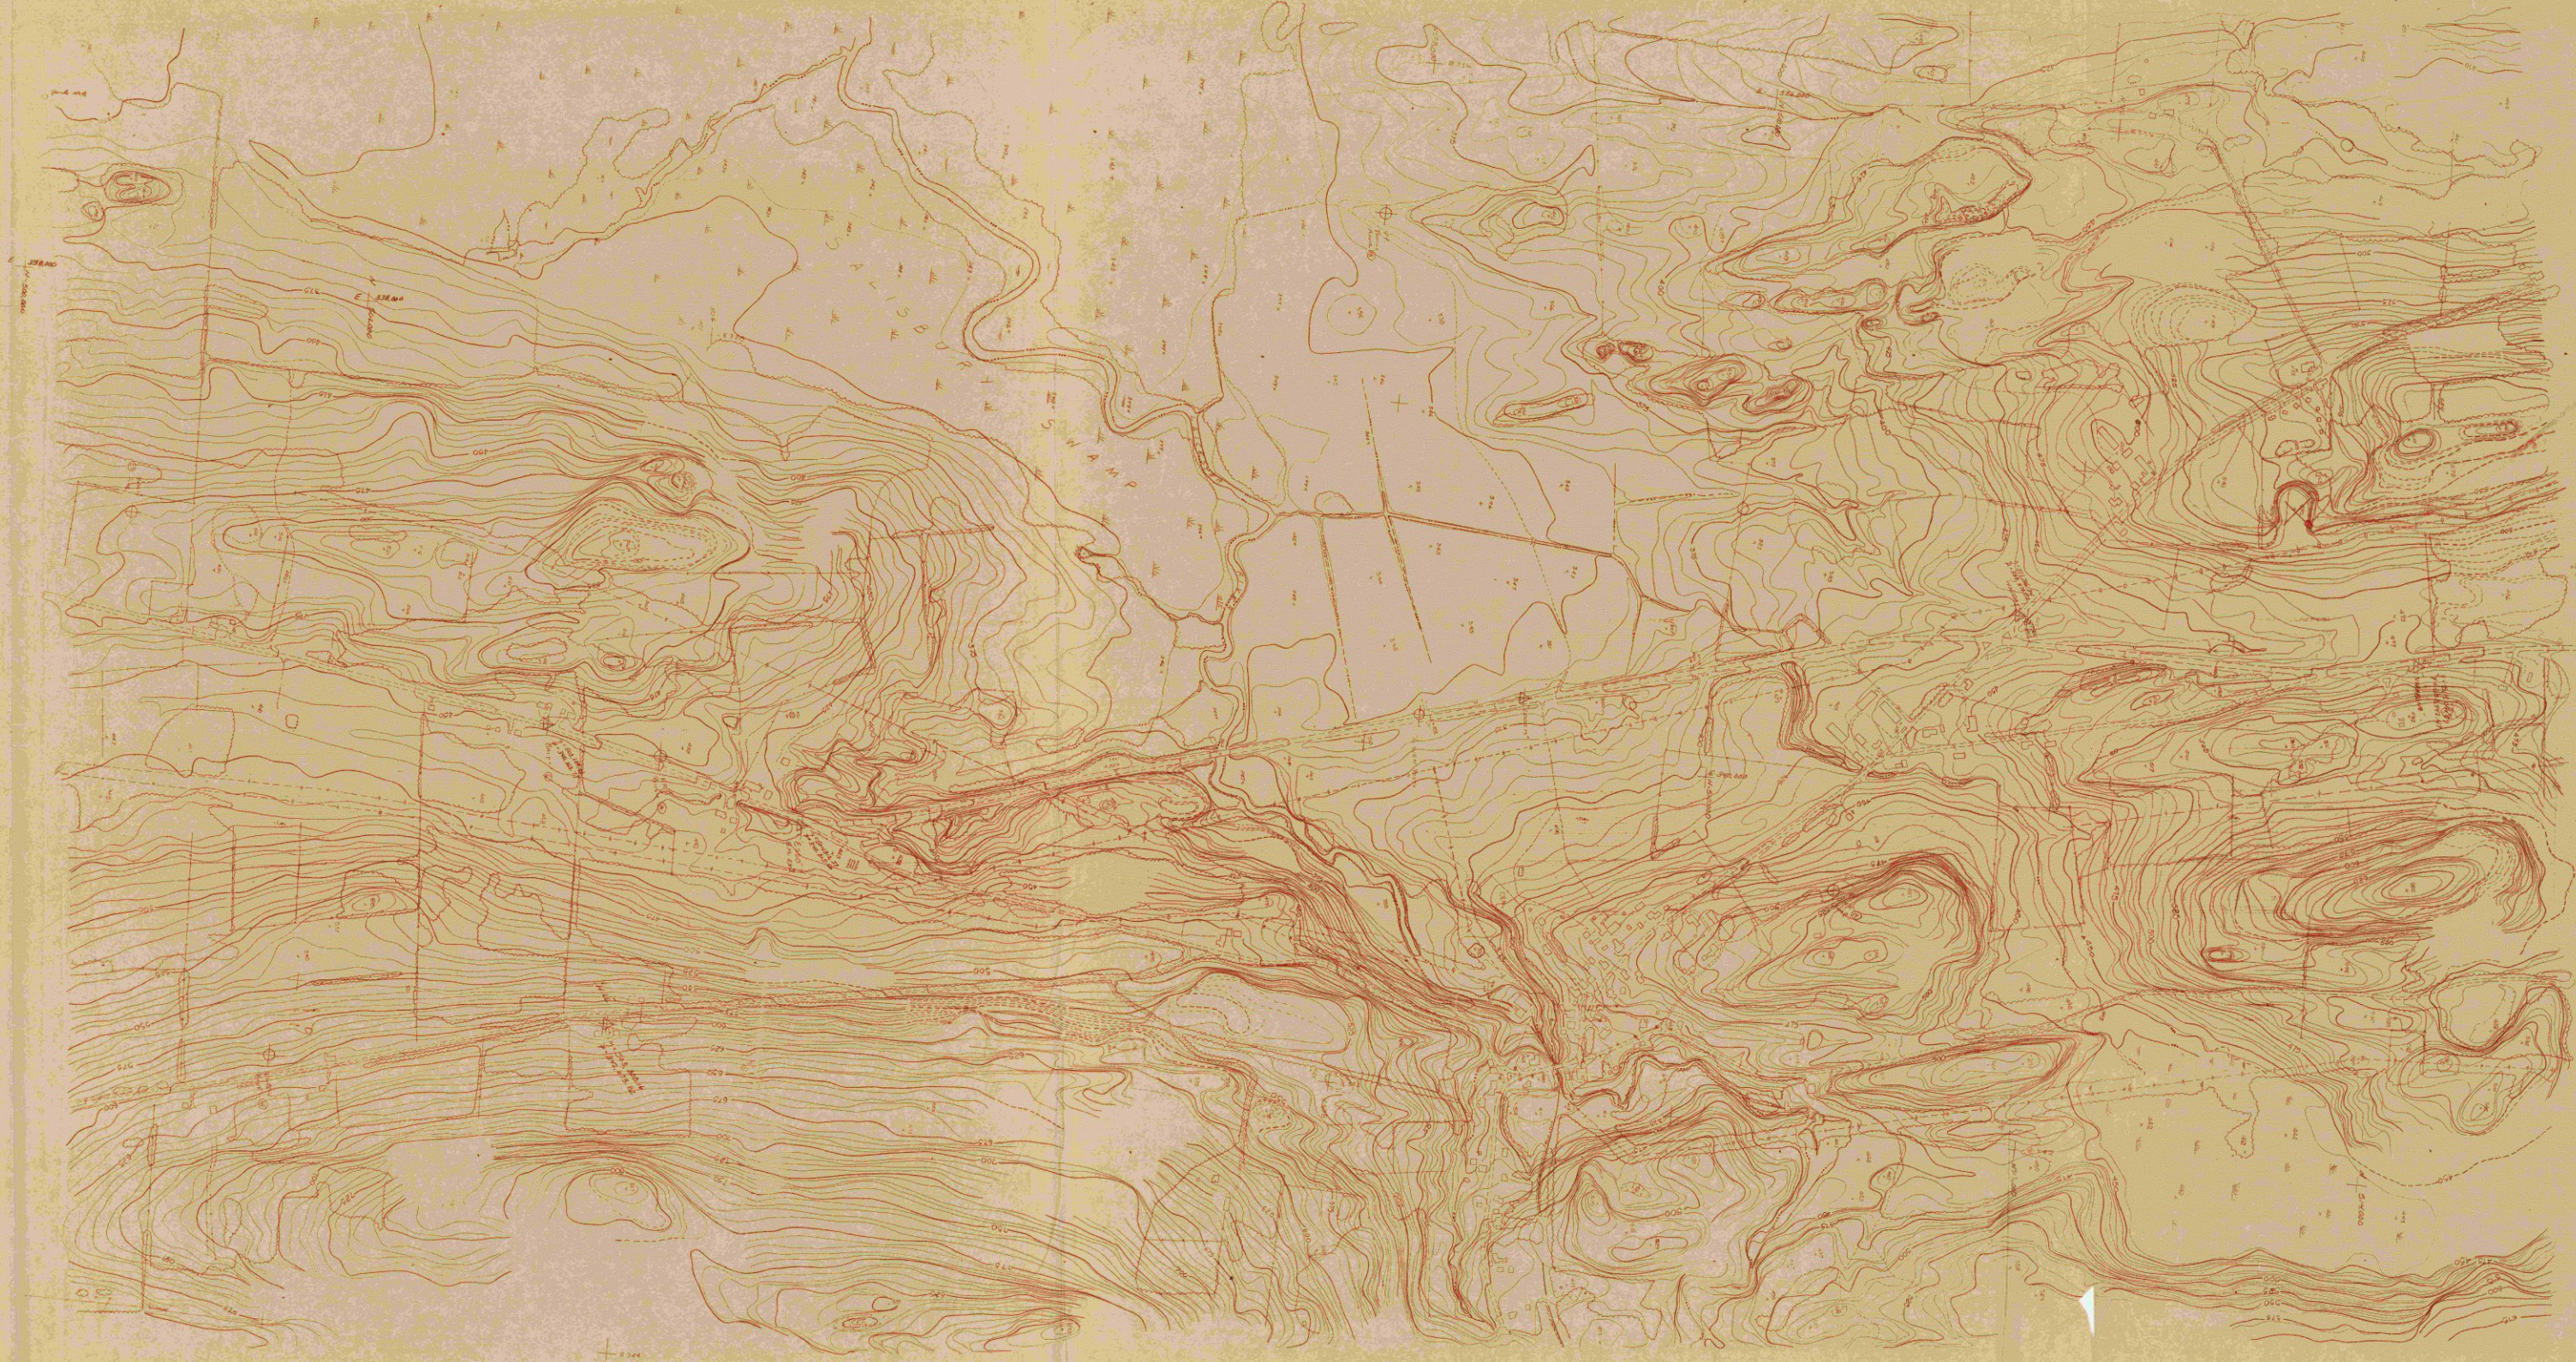

LEICESTER-SALISBURY

SHEET

STRIP 7

1"=200'

1966 PHOTOS

LEICESTER-SALISBURY 1"=200 FT 1966 PHOTOS
1024-J-04/01
STRIP 7
SHEET 1
1"=500,
LEICESTER-SALISBURY 1"=500,
SHEET 1
1966 PHOTOS



LEICESTER-SALISBURY 1"=500,
LEICESTER-SALISBURY 1"=500,
SHEET 1
1966 PHOTOS
1024-J-04/01
STRIP 7
SHEET 1
1"=500,
LEICESTER-SALISBURY 1"=500,
SHEET 1
1966 PHOTOS
264 Copy


525
1000

7E10E21E6 - 245128461

10801

8-1

11

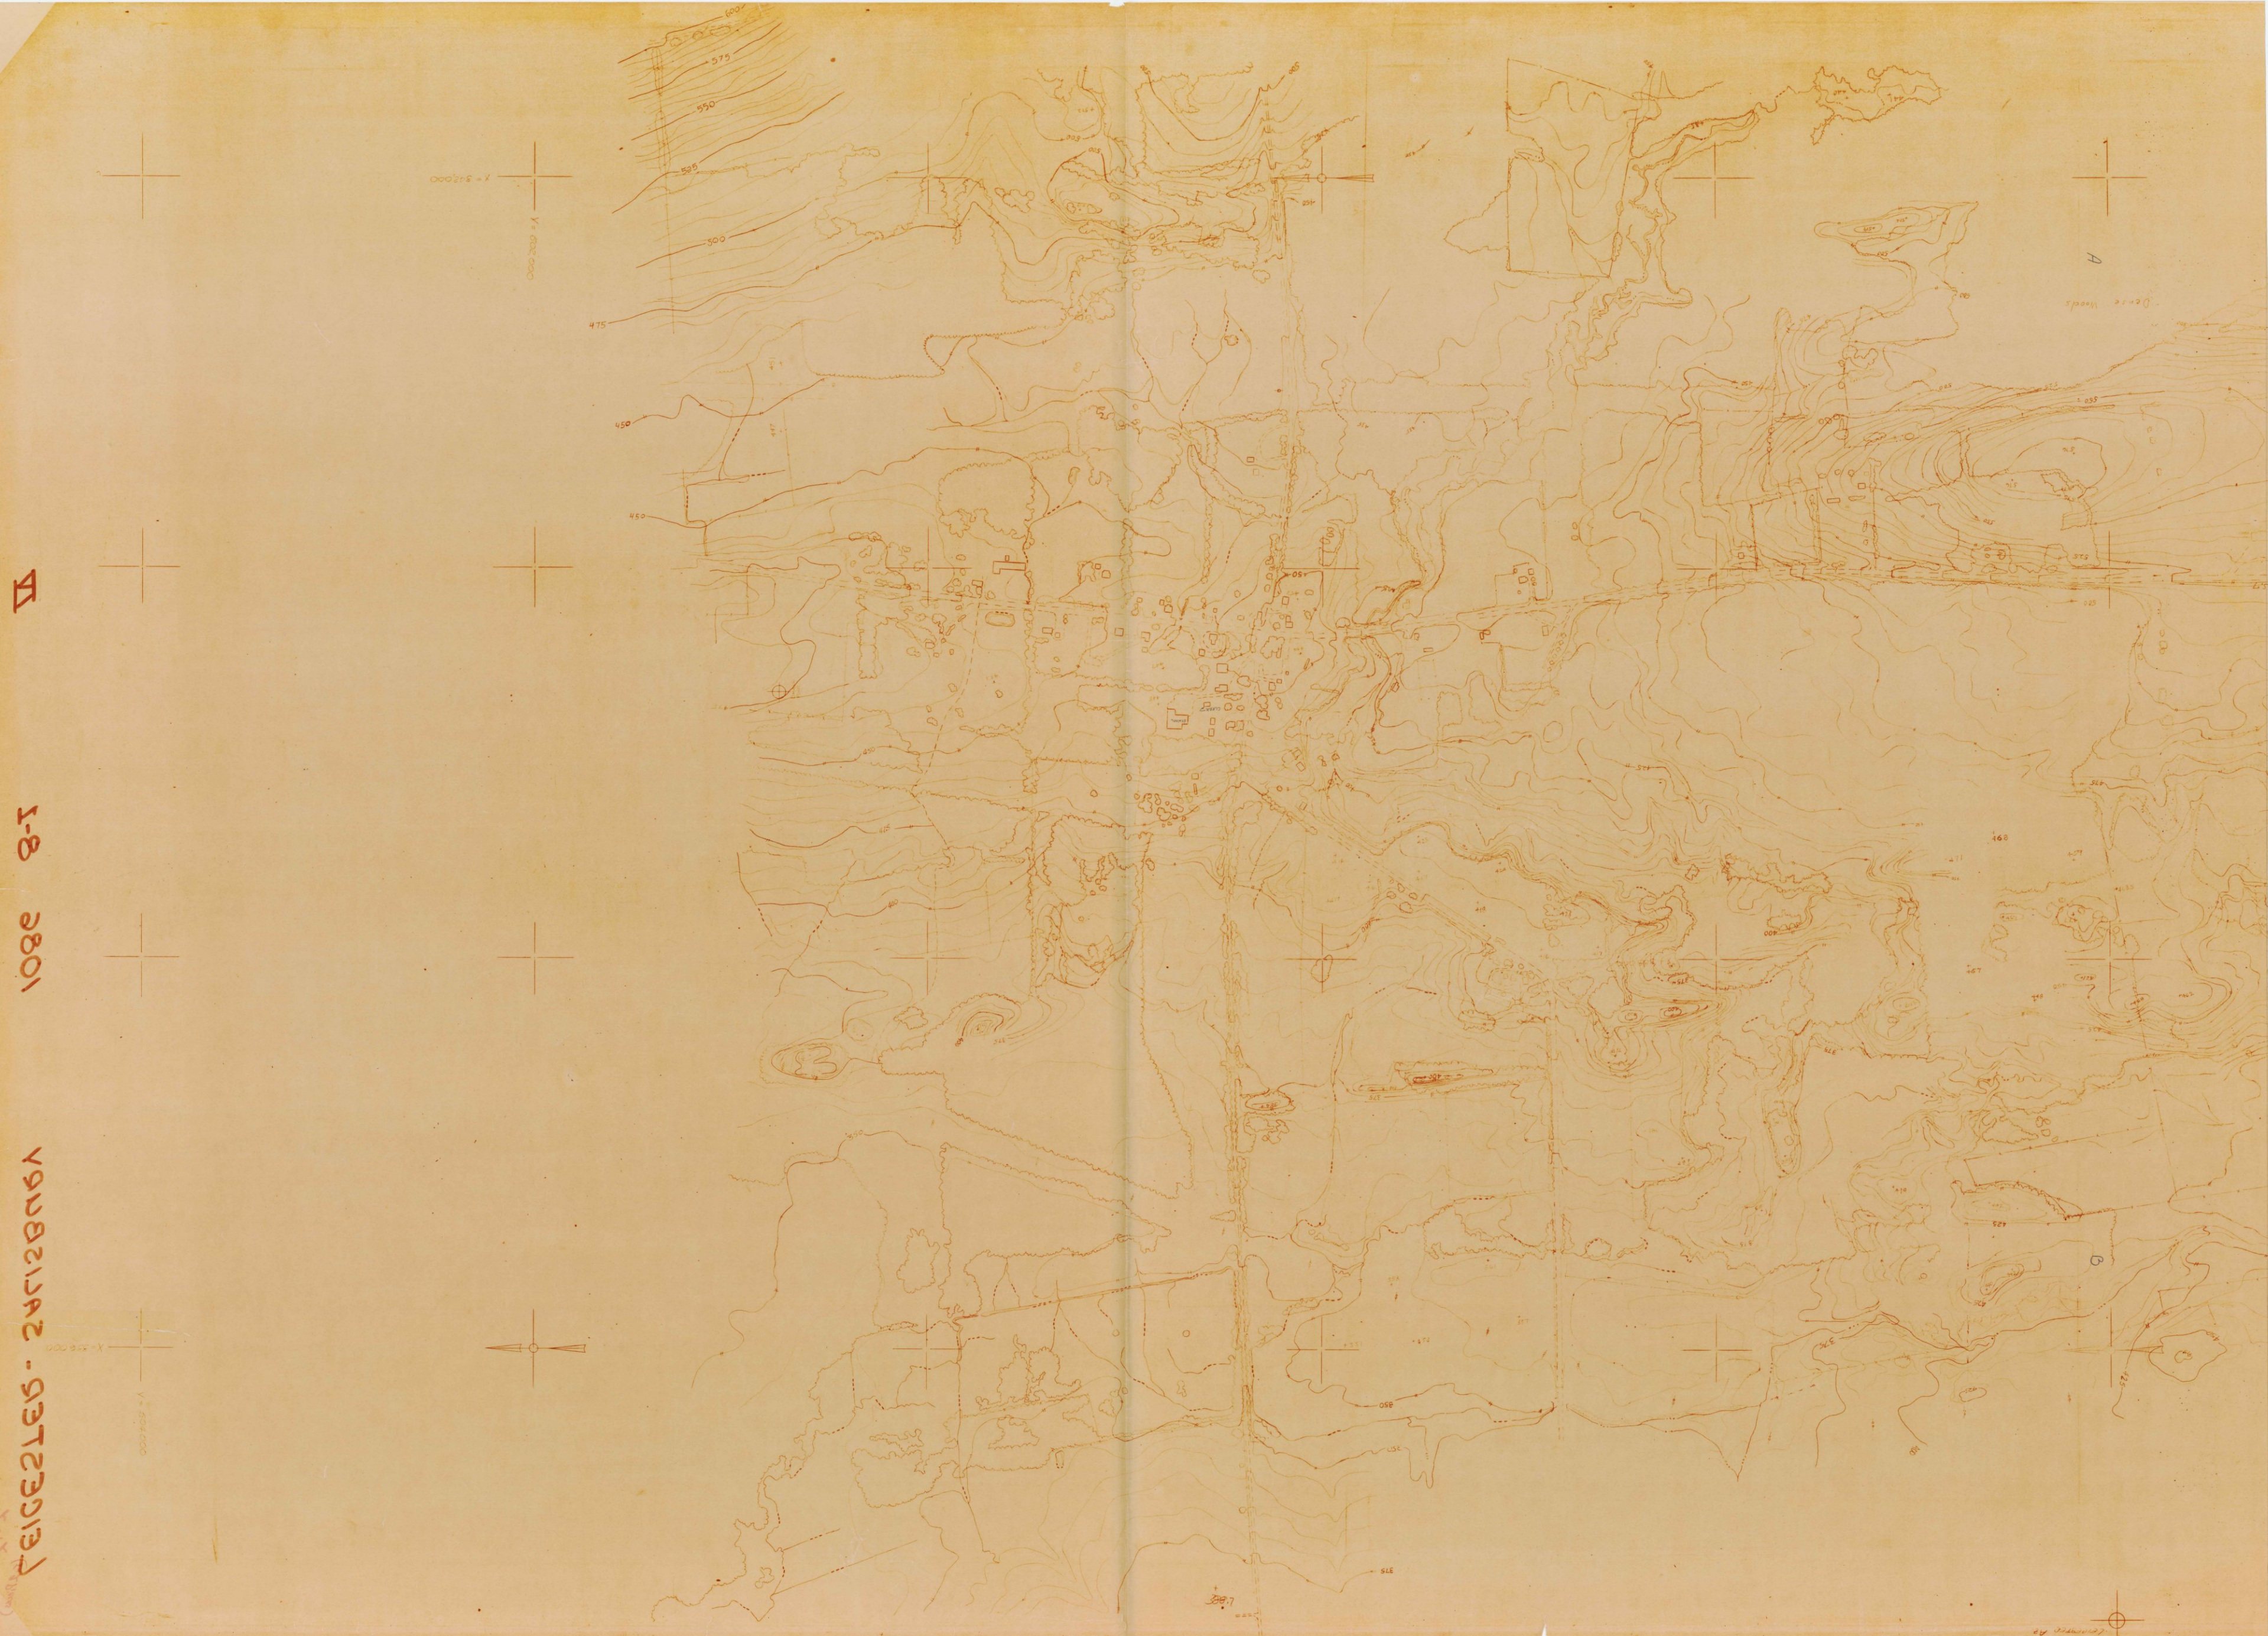

8-1

0801

261212142/93723013

801 48

1620 122

4 11

LODGEPOLE

SWANSTON

