


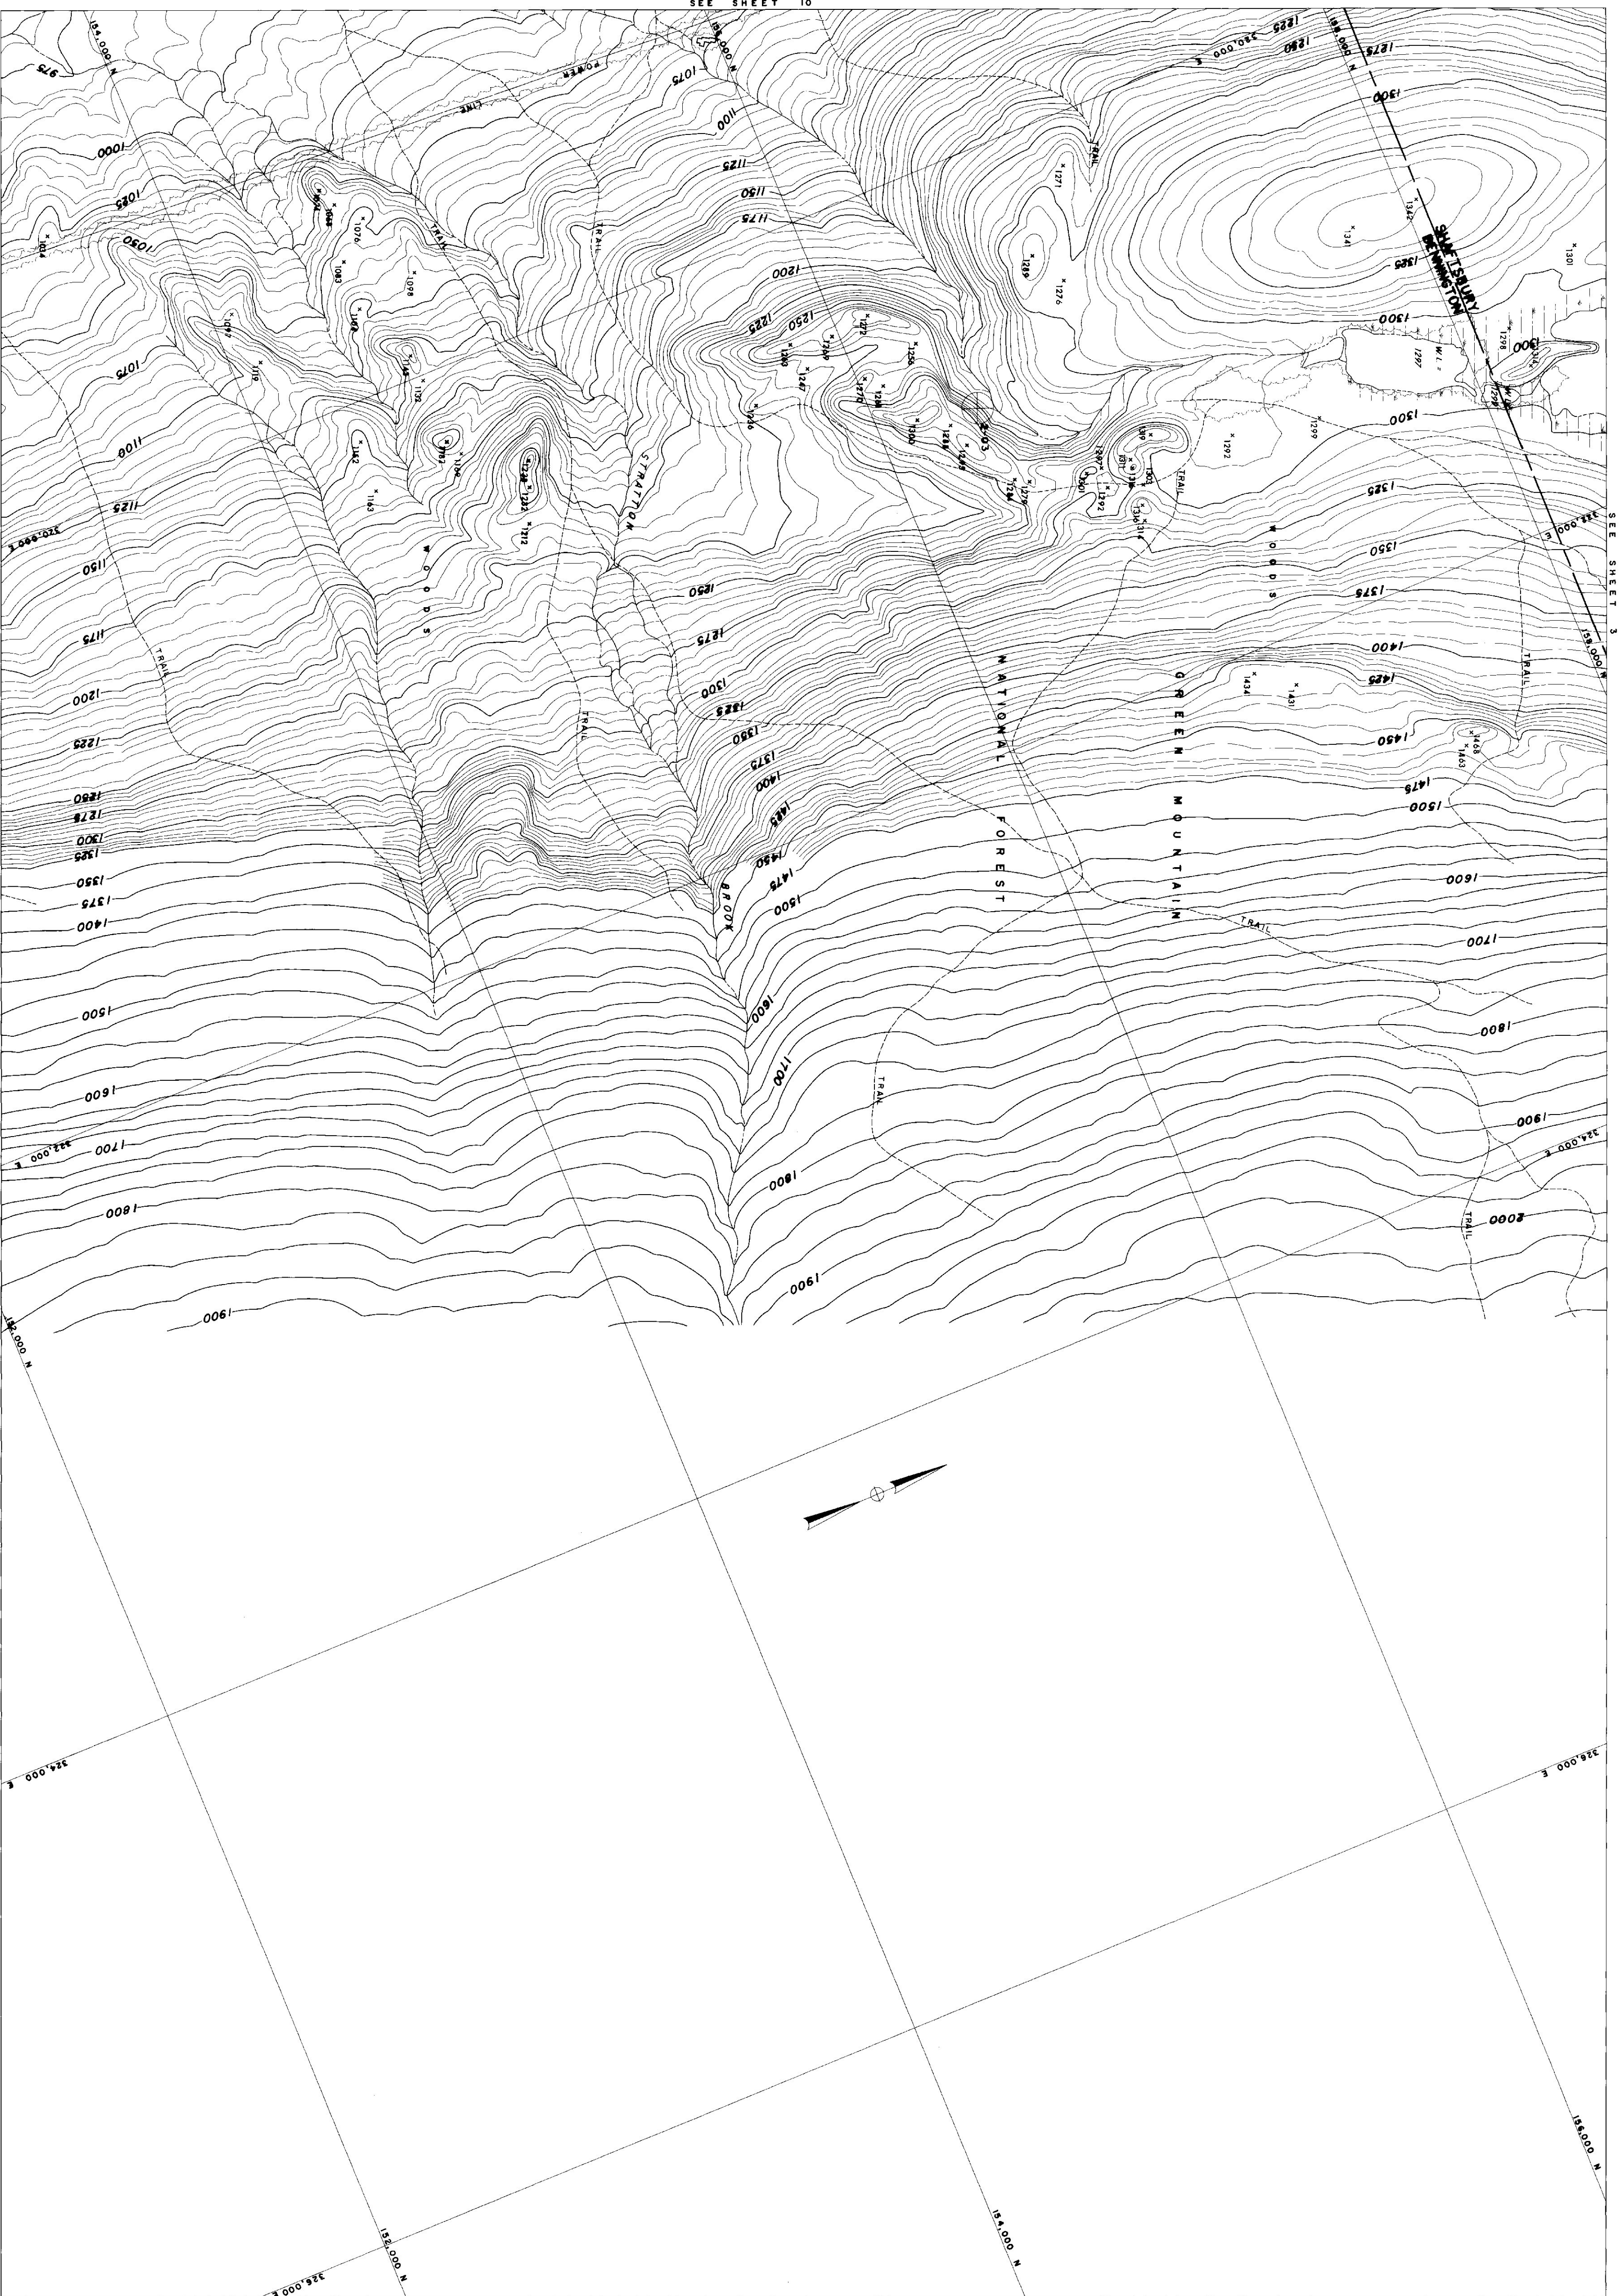

SEE SHEET 10

SEE SHEET 3

SEE SHEET 1

COMPILED BY PHOTOGRAMMETRIC METHODS
MOORE SURVEY & MAPPING CORP.
CONTROL BY VI. REPORTIC SURVEY, U.S.C.E.S. & M.S.M. CORP.

Scale: 1" = 200'
CONTOUR INTERVAL: 20'
DATUM: MEAN SEA LEVEL 1929
2000' GRID BASED ON VERMONT STATE COORDINATE SYSTEM
TRANSVERSE MERCATOR PROJECTION

THE STATE OF VERMONT
DEPARTMENT OF HIGHWAYS
BENJ. SHAFES-GLAST-ARL-SUND.
TOPOGRAPHIC MAP
CONTRACT AP 09-114 DATE OF PHOTOGRAPHY 4/29/67
SHEET 2 OF 33 SHEETS