


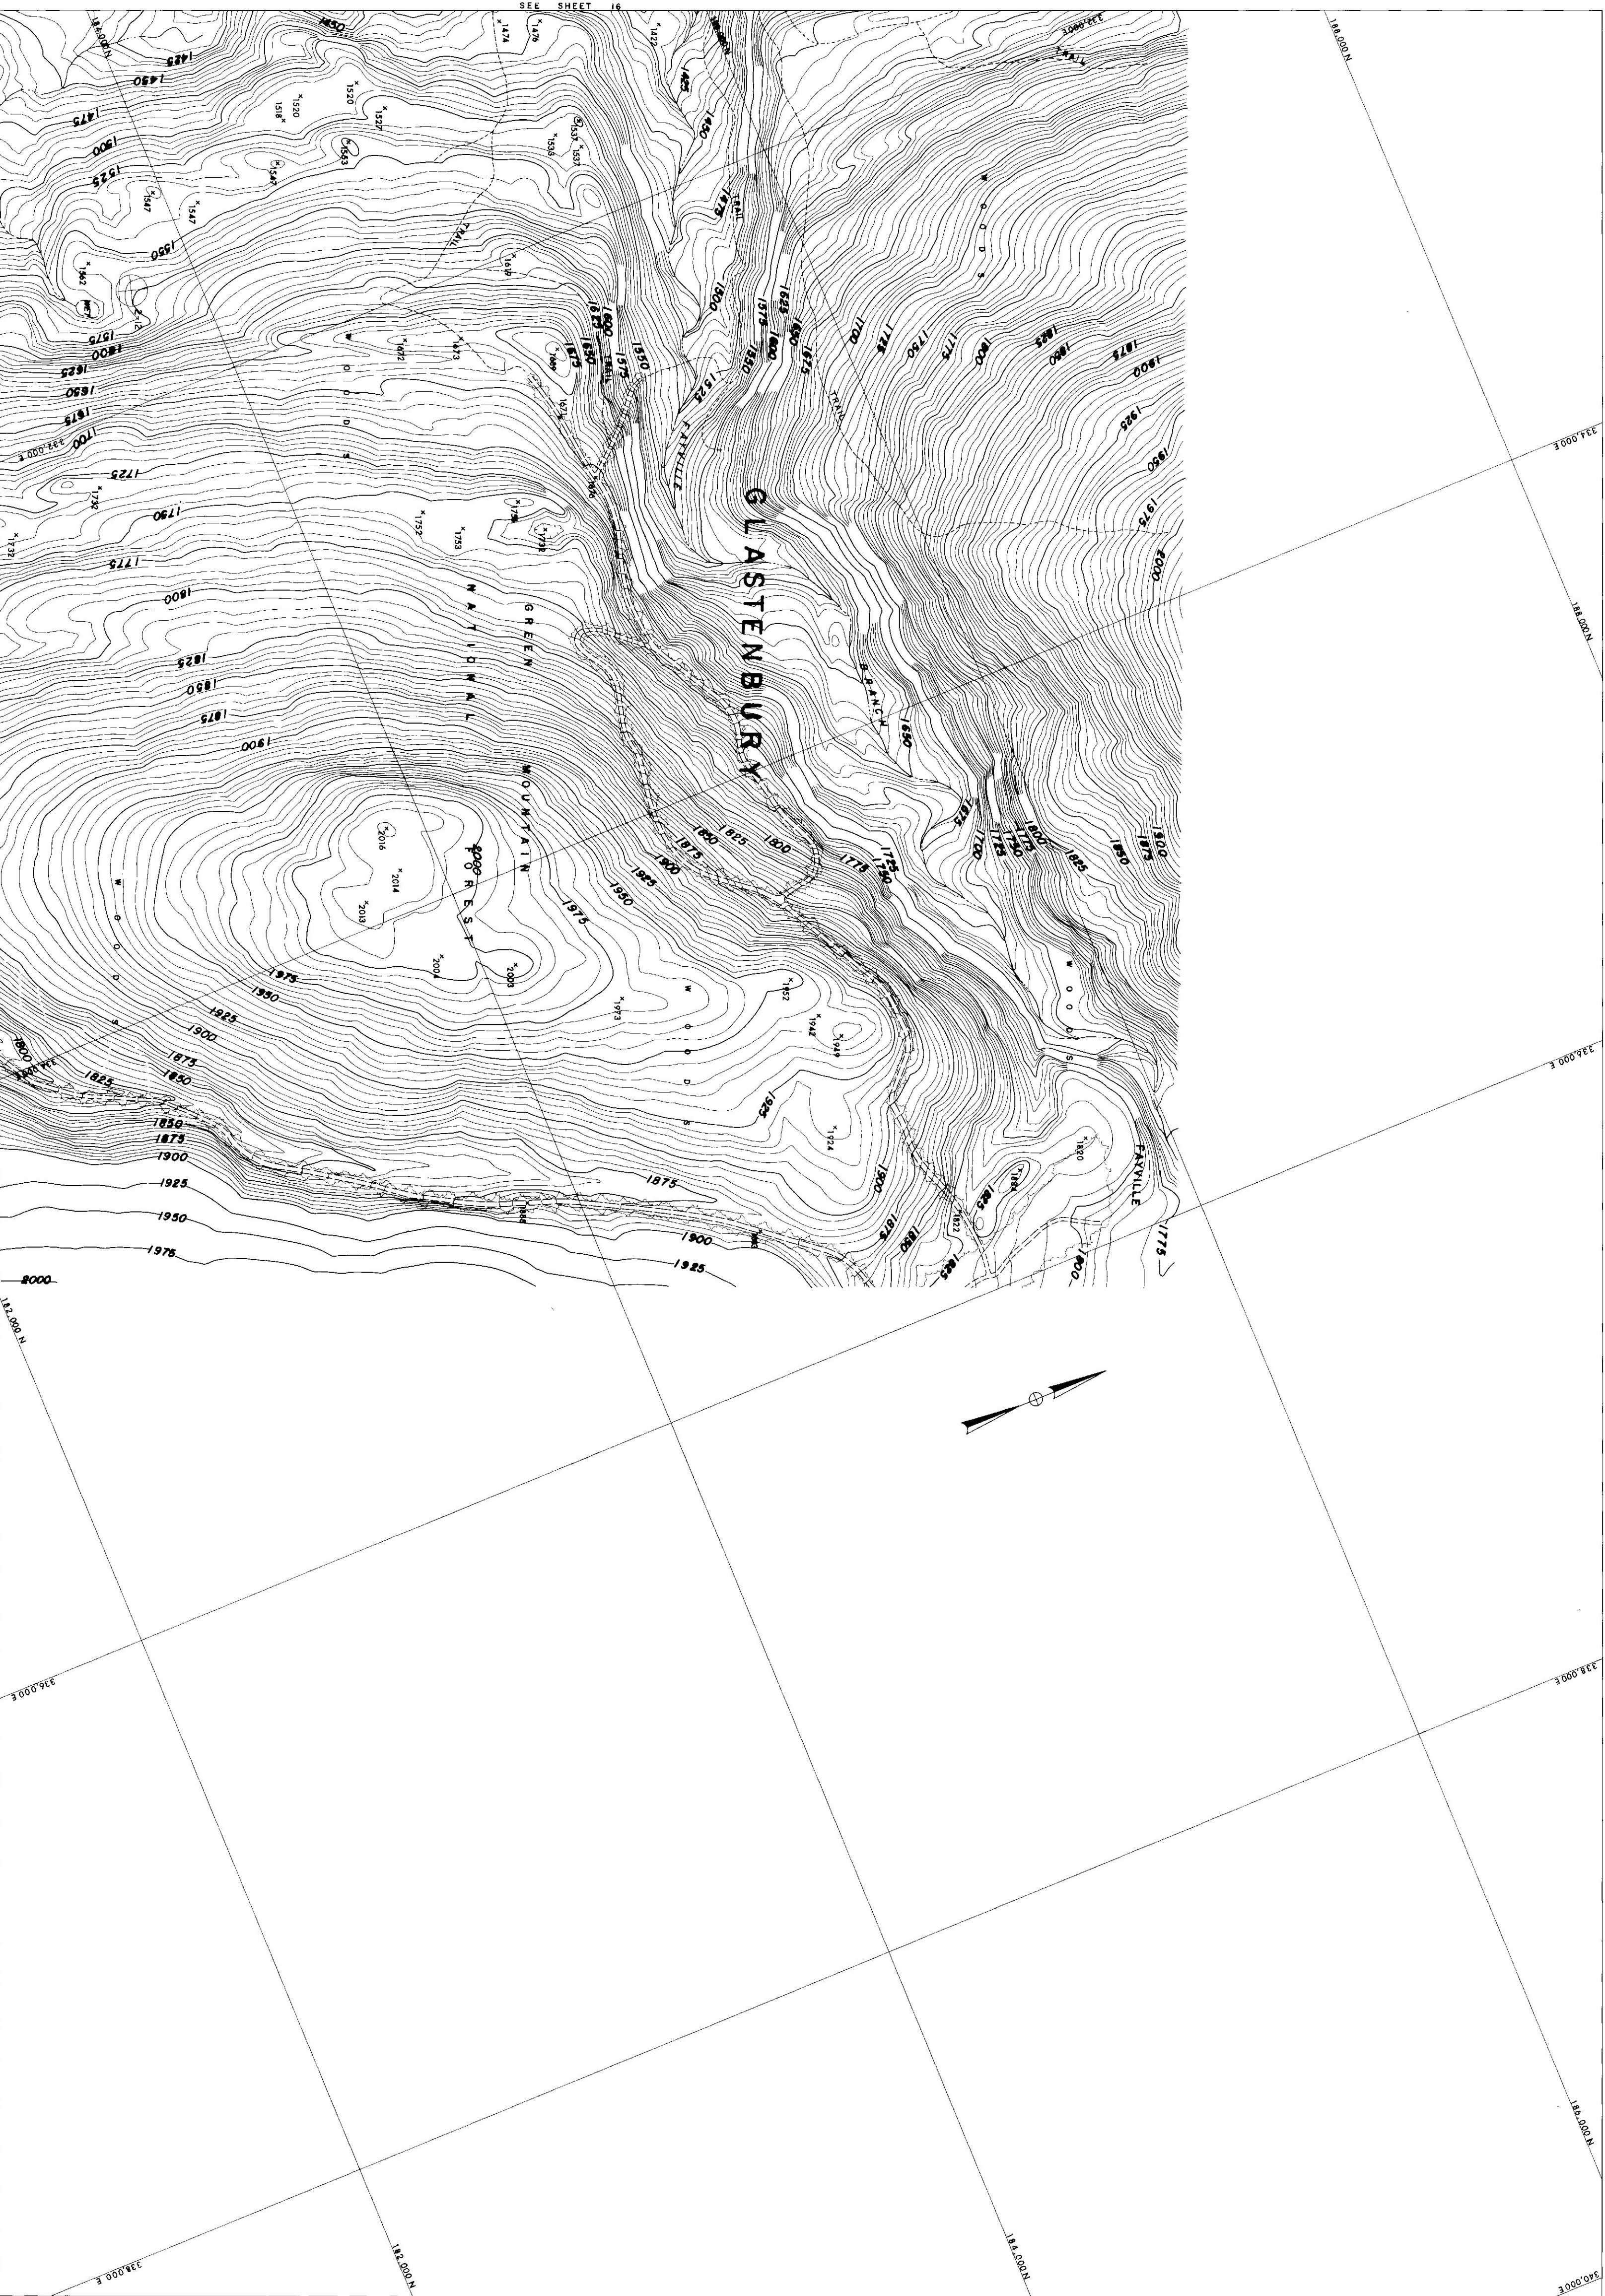

COMPILED BY PHOTOGRAMMETRIC METHODS
MOORE SURVEY & MAPPING CORP.
CONTROL BY VT. GEODETIC SURVEY, U.S.C.A.S. & M.S.M. CORP.

Scale: 1" = 200'
CONTOUR INTERVAL: 5'
DATUM: MEAN SEA LEVEL, B.S.
2000' GRID BASED ON VERMONT STATE PLANE COORDINATE SYSTEM
TRANSVERSE MERCATOR PROJECTION

THE STATE OF VERMONT
DEPARTMENT OF HIGHWAYS
BENJ. SHAFES-GLASTENBURY
TOPOGRA. MAP
CONTRACT: AP 013-1(4) DATE OF PHOTOGRAPHY: 4/29/67
SHEET 8 OF 39 SHEETS

265