


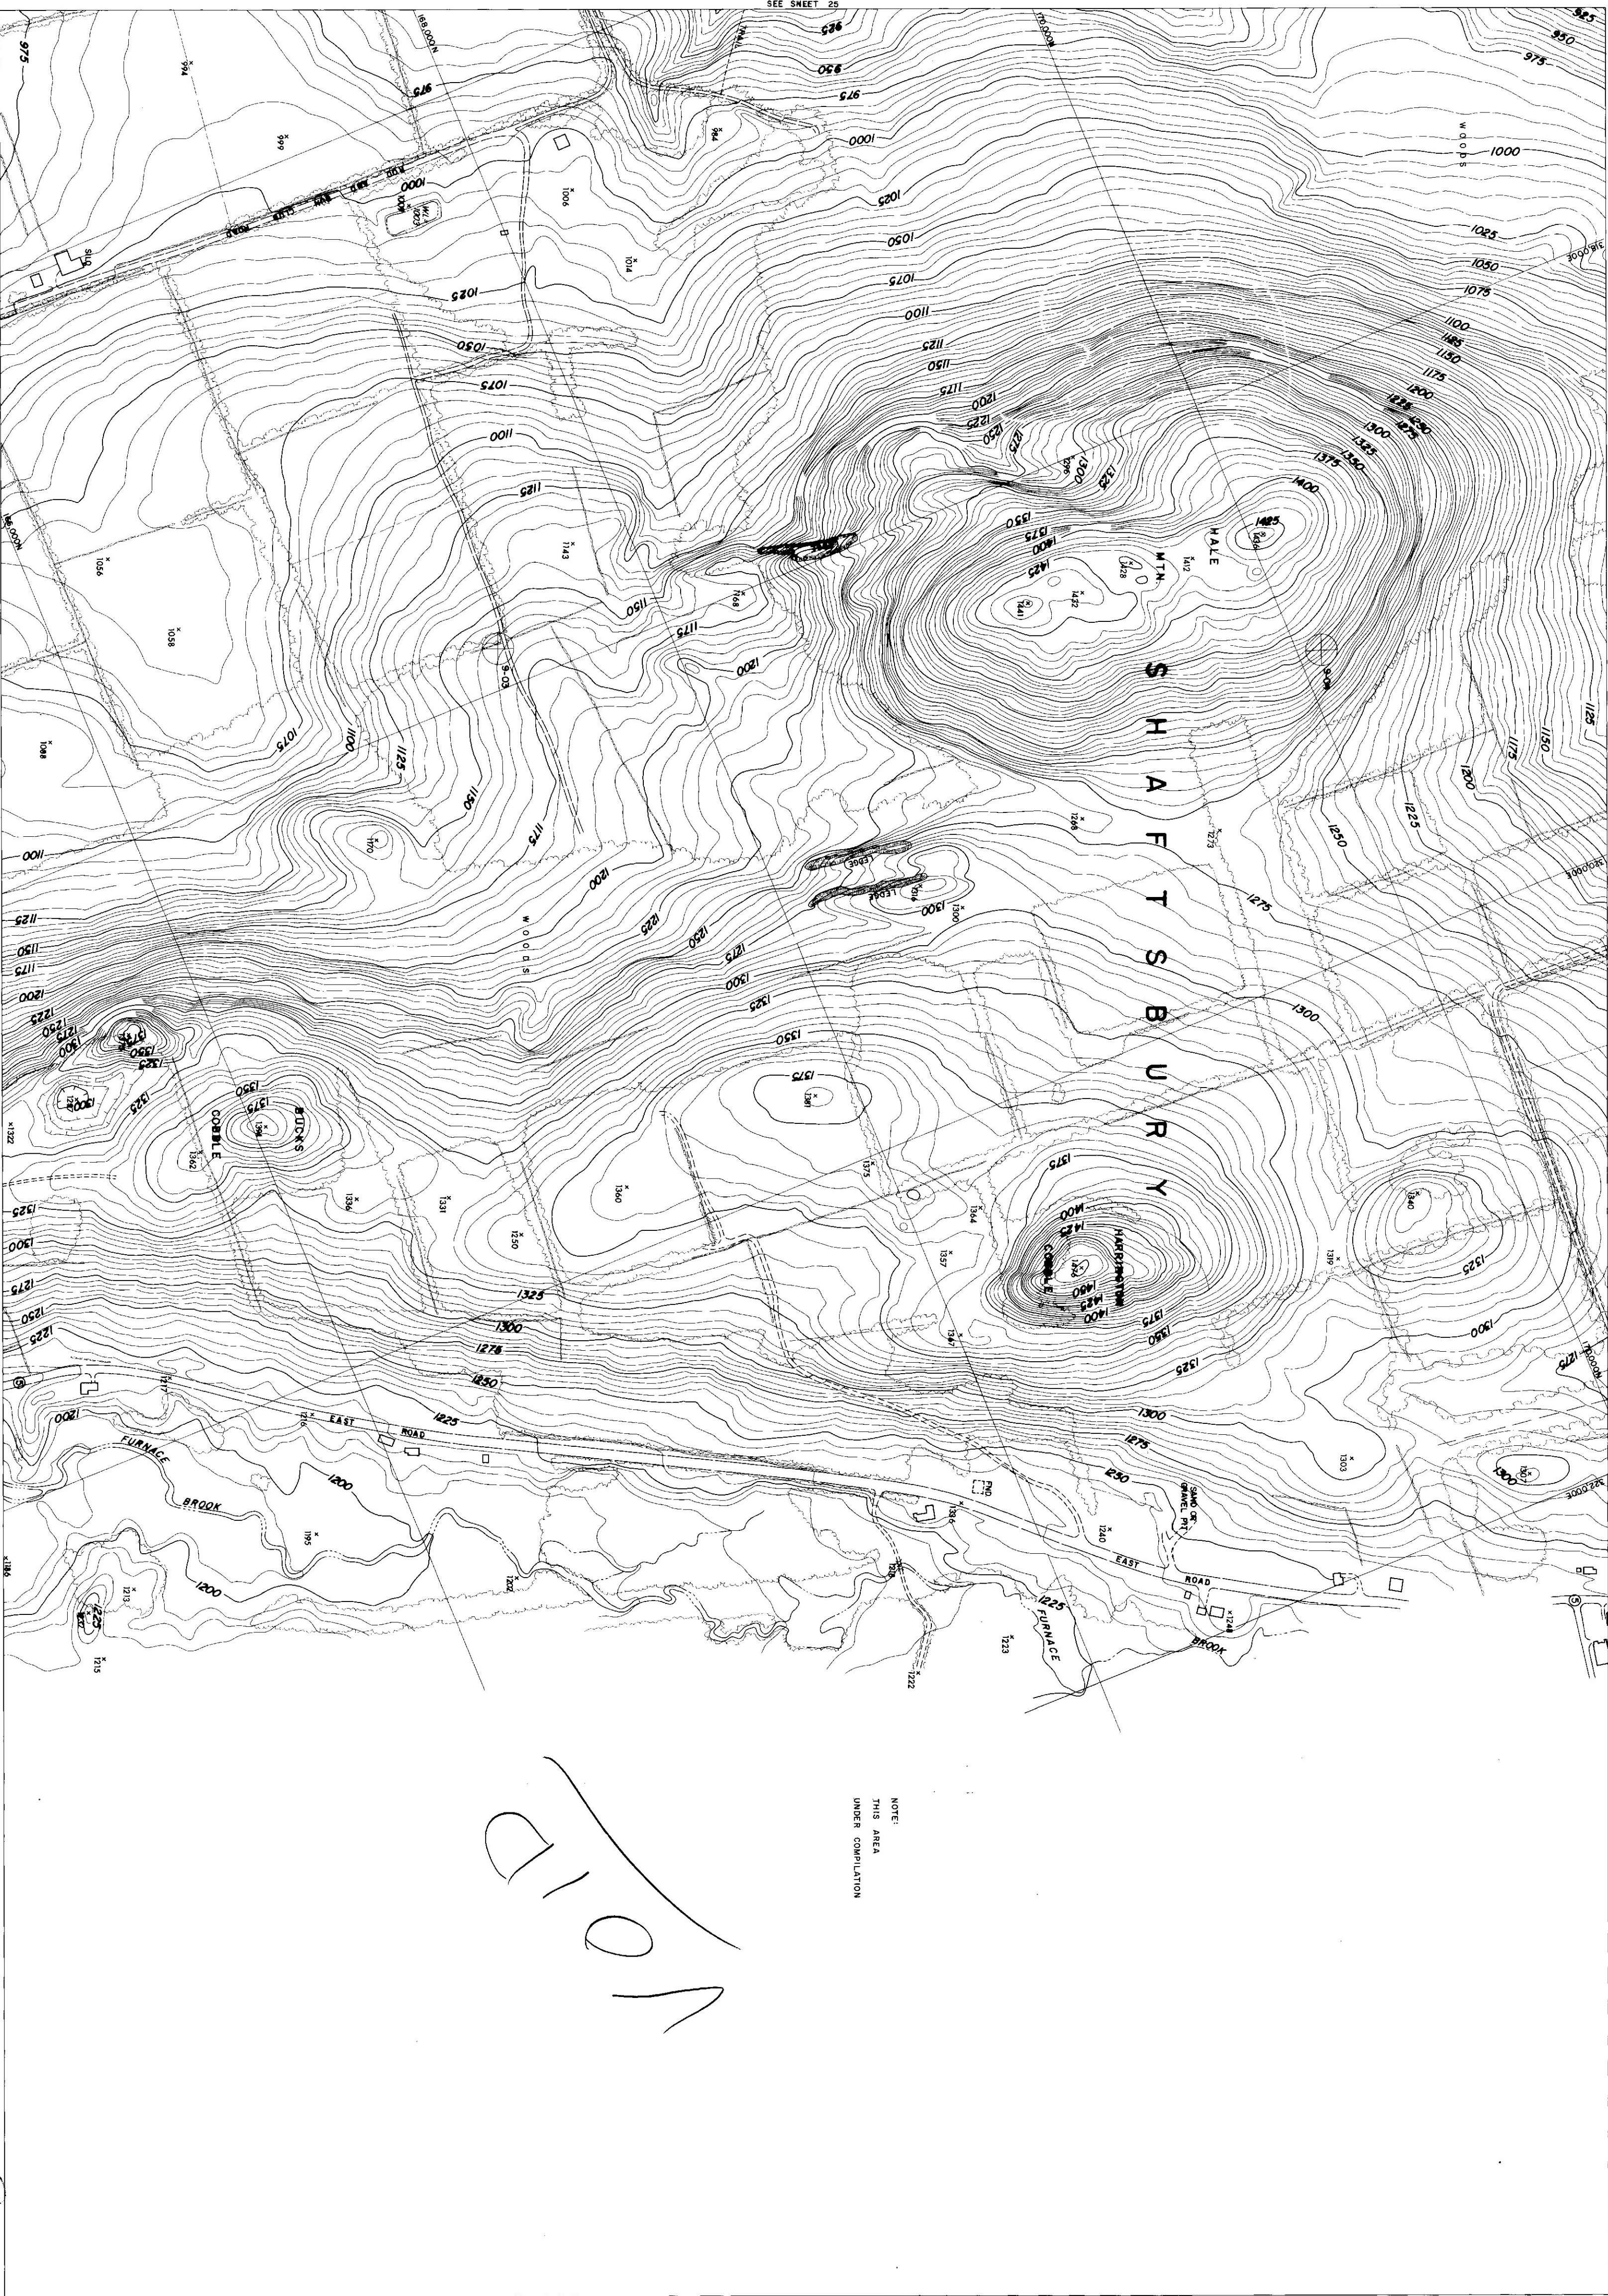

SEE SHEET 25

SEE SHEET 18

SEE SHEET 4

COMPILED BY PHOTOGRAMMETRIC METHODS
CONTING SURVEY & MAPPING CORP.
CONTROL BY VT. GEODETIC SURVEY, U.S. COAST & GEOD. SURV.

Scale: 1"=200'
CONTING SURVEY & MAPPING CORP.
2000' GROUND BASED ON VERMONT STATE PLANE COORDINATE SYSTEM
TRANSVERSE MERCATOR PROJECTION

THE STATE OF VERMONT
DEPARTMENT OF HIGHWAYS
BENning-SHAFTSBURY-GLASTONBURY-SUNO.
TOPOGRAPHIC MAP
DATE OF PHOTOGRAPHY: 5/2/66
SHEET 12 OF 39 SHEETS

265 M.S.